



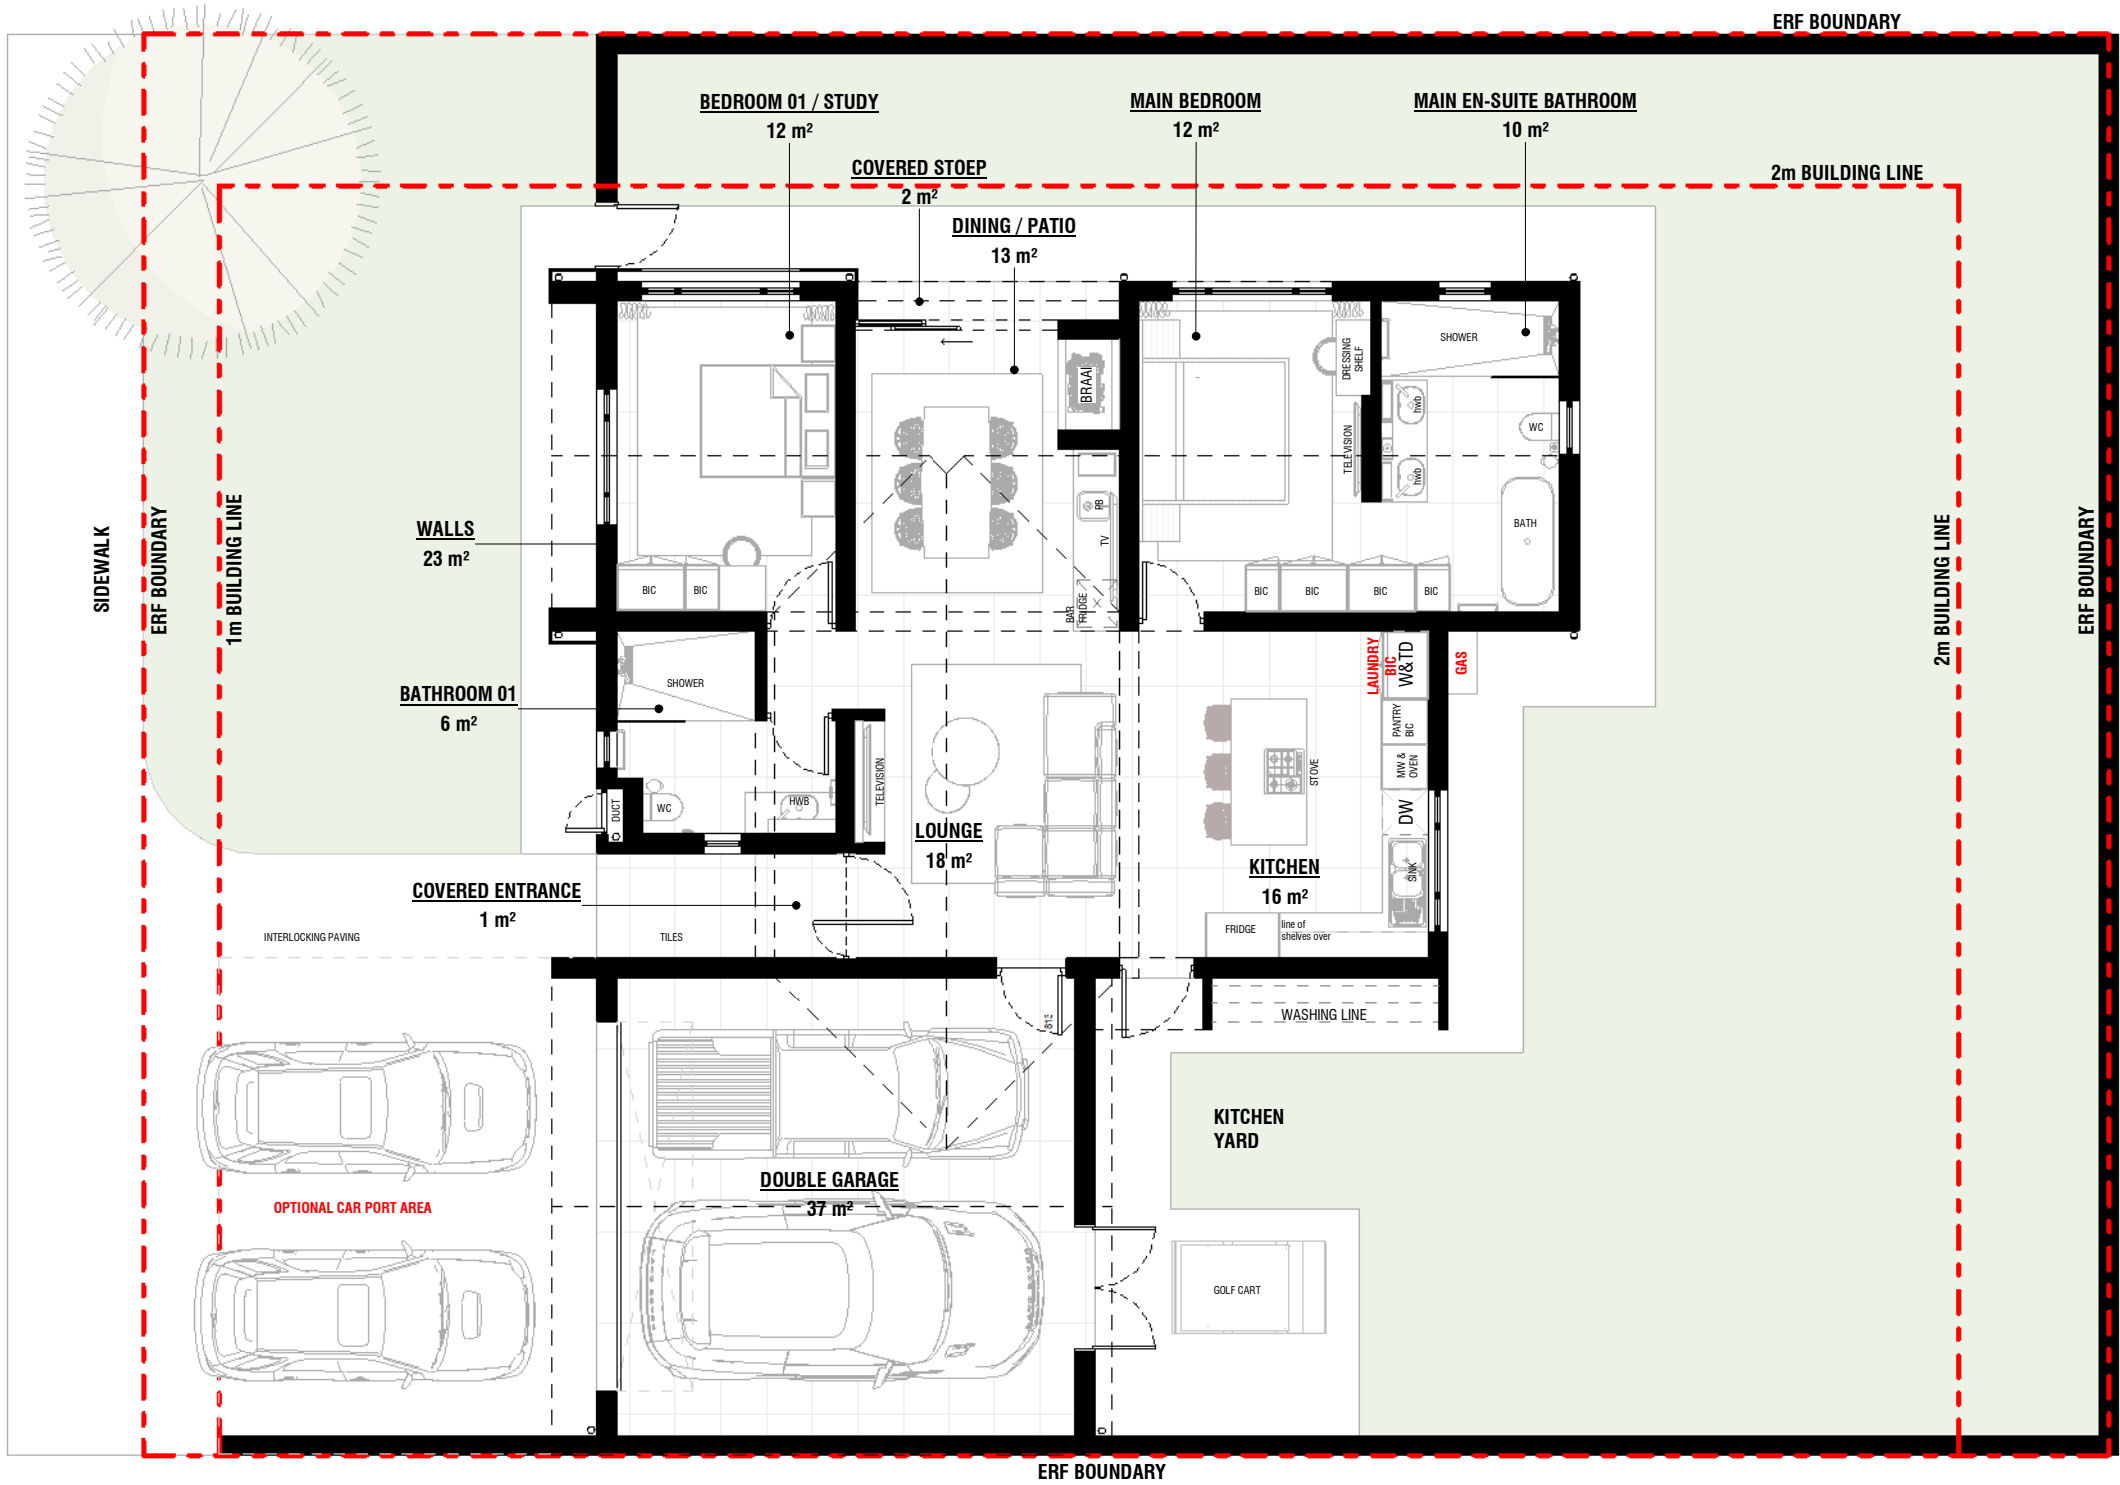

TOTAL BUILDING AREAS	
Name	Area
BATHROOM 01	6 m²
BEDROOM 01 / STUDY	12 m²
COVERED ENTRANCE	1 m²
COVERED STOEP	2 m²
DINING / PATIO	13 m²
DOUBLE GARAGE	37 m²
KITCHEN	16 m²
LOUNGE	18 m²
MAIN BEDROOM	12 m²
MAIN EN-SUITE BATHROOM	10 m²
WALLS	23 m²
Grand total: 11	150 m²

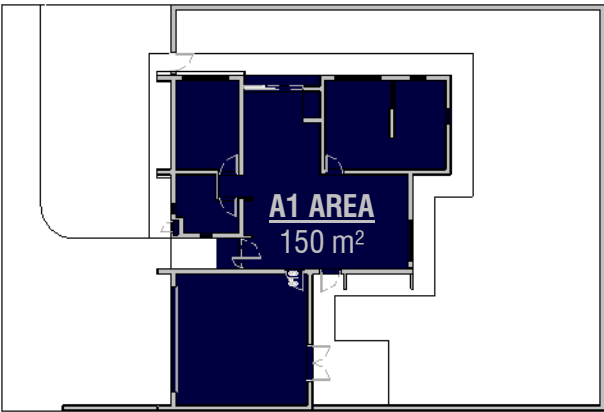

HOUSE TYPE A1 GROUND FLOOR 100

SCALE: 1 : 100

TOTAL BUILDING AREA

SCALE: 1 : 350

- General Notes
- All work is to be done in accordance with the National Building Regulations.
 - All materials and workmanship are to comply with the relevant S.A.B.S codes and or the specified international codes where applicable in the - Architectural specifications. Where relevant South African National Standards, British Standards, BS codes of practice, Agrément Certificates applicable to the design exists, the recommendations and requirements of such documents to be considered a minimum standard for the works.
 - The contractor shall in all aspects of the works comply with the provisions of the Occupational Health and Safety Act, 1993 (Act No 85 of 1993) and any regulations promulgated in terms of that Act or the Factories Machinery and Building Works Act of 1941.
 - The contractor shall set up, document and maintain a quality assurance and quality control system, in accordance with SANS 9001/ISO 9001, able to be checked to the satisfaction of the Architect, that all materials and workmanship, whatever their sources, meet the requirements of the Specification. Should the Contractor or any of his sub-contractors be certified to the SANS 9000 family of standards then monitor these works accordingly.
 - This drawing must be read in conjunction with all the relevant drawings, schedules and specifications from Capita and all other consultants related to the project.
 - All portions of the works related to any service or consultant's information is to be done in accordance with the National Building Regulations.
 - This drawing is not to be scaled. Figured dimensions to be used.
 - All dimensions are in millimeters unless otherwise stated.
 - All dimensions and levels must be checked on site by the contractor before putting work in hand.
 - All work to be executed by competent persons qualified for the specific trade.
 - This drawings is copyright reserved and remains the property of BAR Architects.

REV	DATE	DRAWN	DESCRIPTION
B	2025-02-04	BAR	UNIT TYPE RENAMED FOR INFORMATION
C	2025-02-06	BAR	ISSUED FOR INFORMATION
D	2025-02-09	BAR	ISSUED FOR INFORMATION
E	2025-02-26	GM	ISSUED FOR INFORMATION
F	2025-03-03	GM	ISSUED FOR INFORMATION
G	2025-03-10	GM	ISSUED FOR INFORMATION
H	2025-03-11	GM	ISSUED FOR INFORMATION
I	2025-03-20	GM	ISSUED FOR INFORMATION

Project Name

LSV - HOUSE TYPE A1
INFO

BARArchitects
Bredenkamp and Reid. Architecture, Interiors & Urban design

Drawing

003

Sheet

GROUND FLOOR PLAN_A3

Date



2025-03-20

As_e

indicated

Revision

I

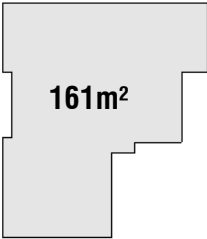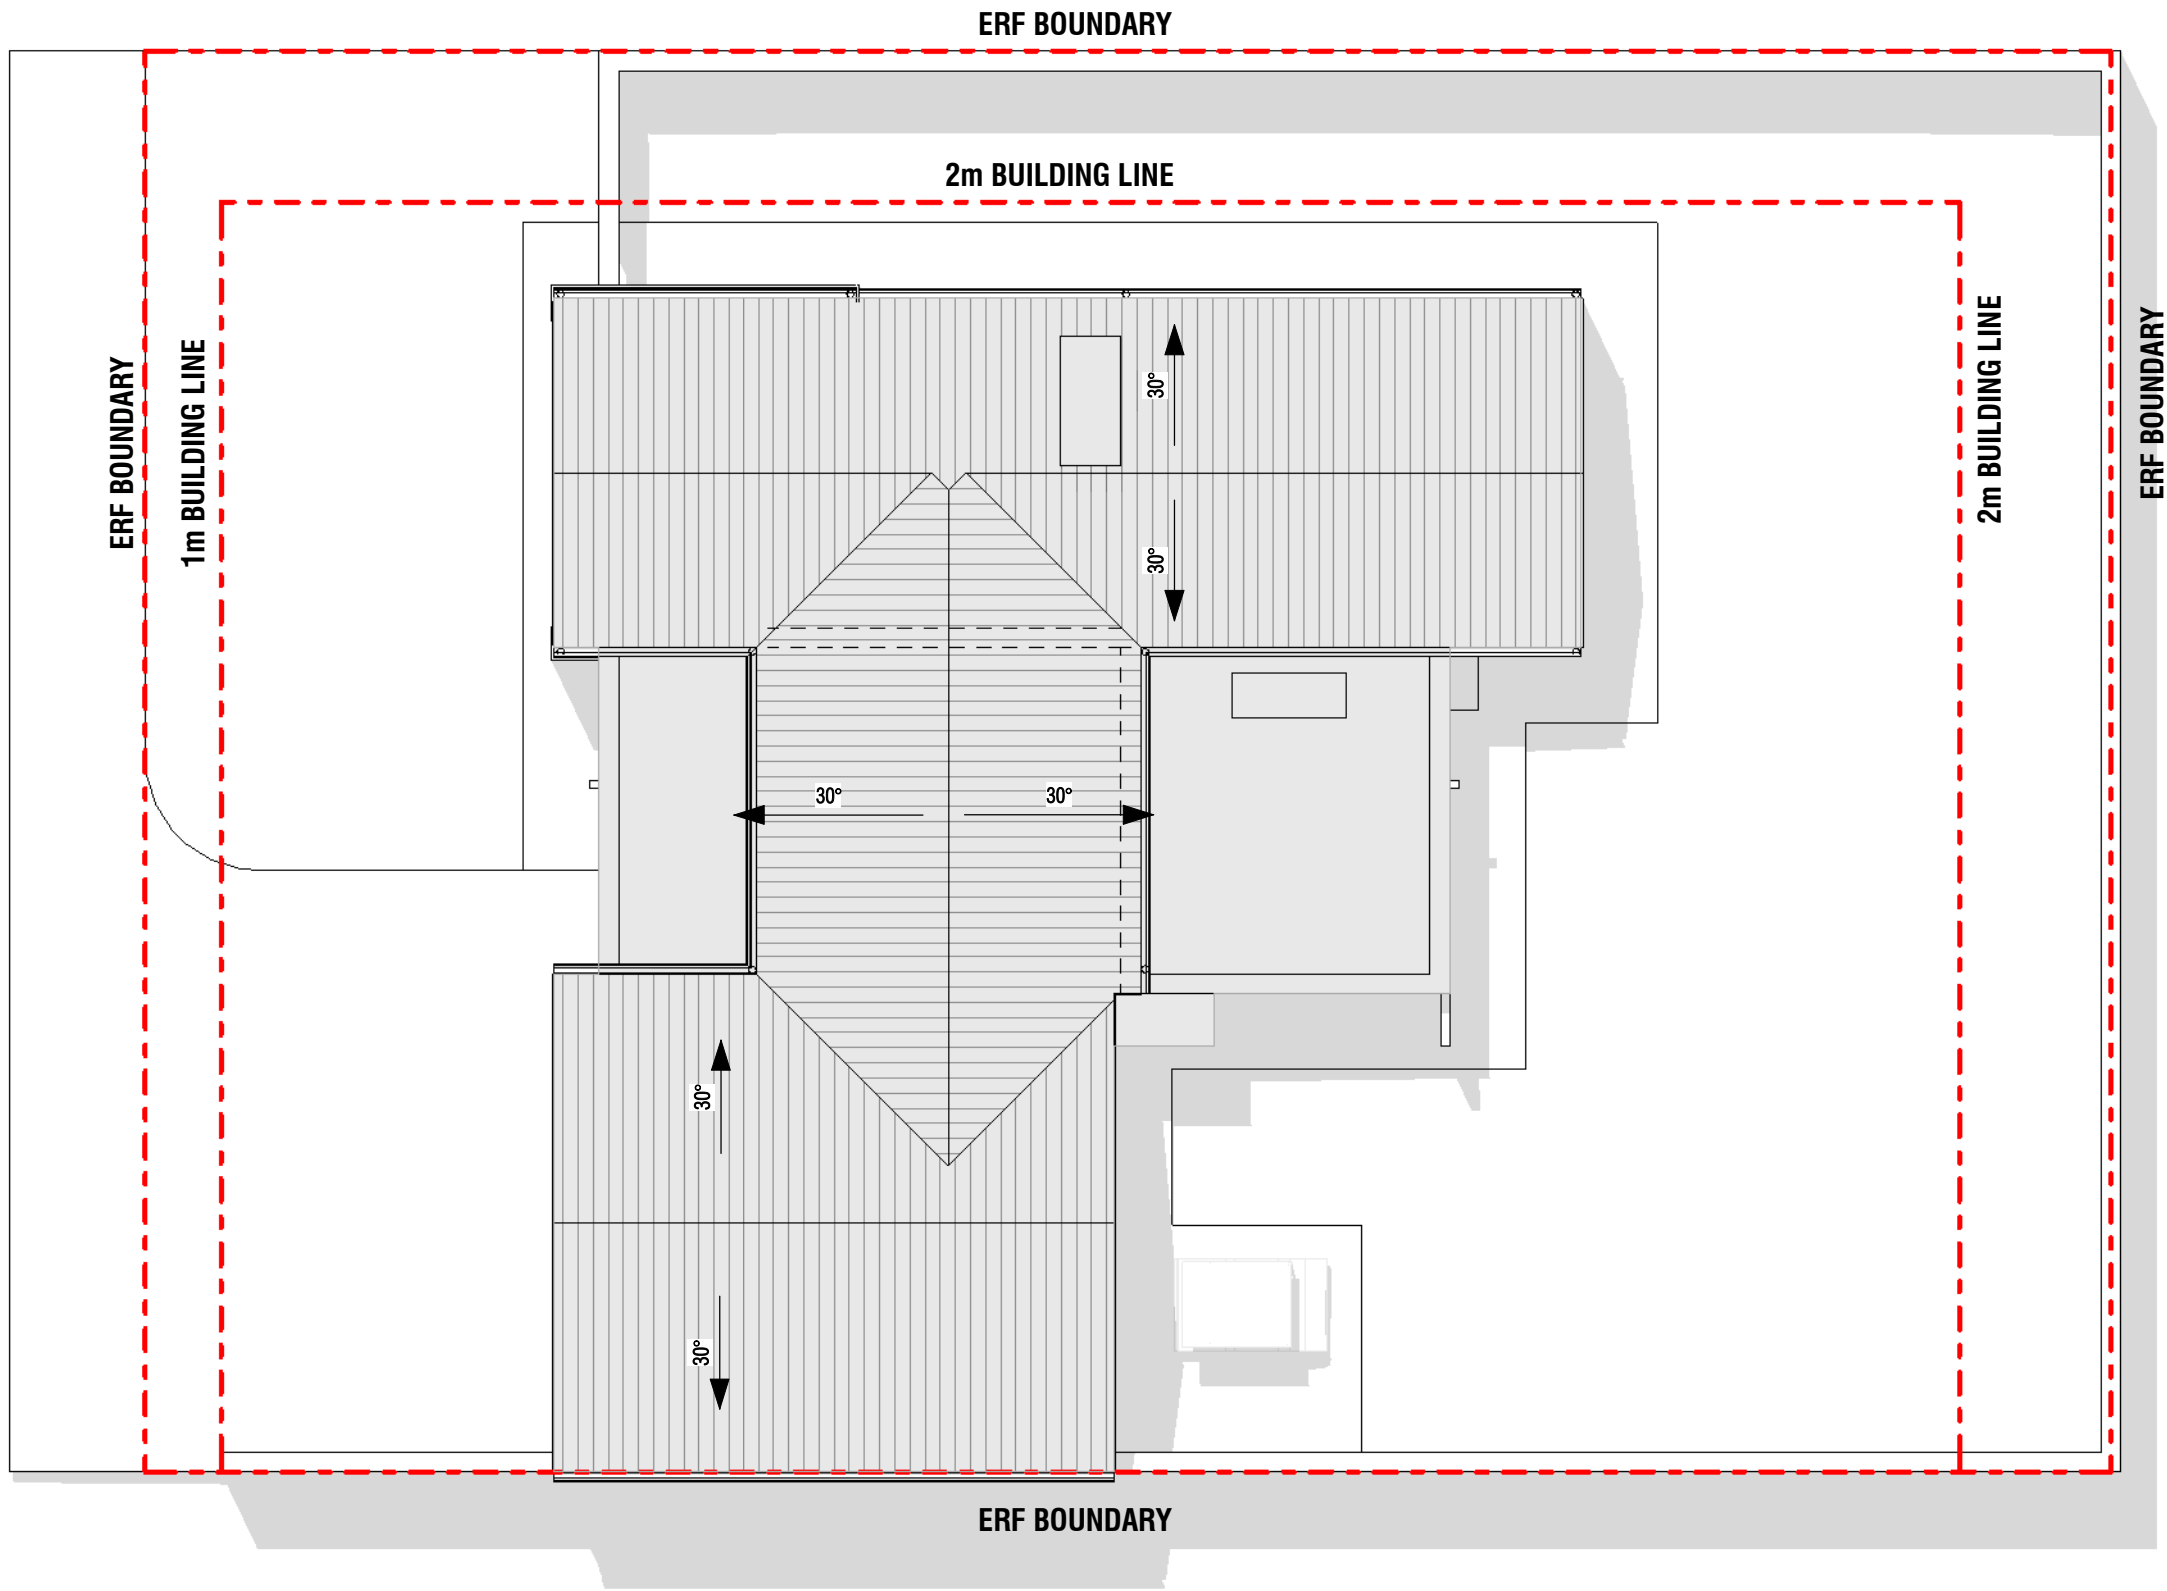

COVER AGE DIAGRAM

SCALE: 1 : 500

ROOF PLAN A3

SCALE: 1 : 100

- General Notes
1. All work is to be done in accordance with the National Building Regulations.
 2. All materials and workmanship are to comply with the relevant S.A.B.S codes and or the specified international codes where applicable in the - Architectural specifications. Where relevant South African National Standards, British Standards, BS codes of practice, Agrément Certificates applicable to the design exists, the recommendations and requirements of such documents to be considered a minimum standard for the works.
 3. The contractor shall in all aspects of the works comply with the provisions of the Occupational Health and Safety Act, 1993 (Act No 85 of 1993) and any regulations promulgated in terms of that Act or the Factories Machinery and Building Works Act of 1941.
 4. The contractor shall set up, document and maintain a quality assurance and quality control system, in accordance with SANS 9001/ISO 9001, able to be checked to the satisfaction of the Architect, that all materials and workmanship, whatever their sources, meet the requirements of the Specification. Should the Contractor or any of his sub-contractors be certified to the SANS 9000 family of standards then monitor these works accordingly.
 5. This drawing must be read in conjunction with all the relevant drawings, schedules and specifications from Capita and all other consultants related to the project.
 6. All portions of the works related to any service or consultant's information is to be done in accordance with the National Building Regulations.
 7. This drawing is not to be scaled. Figured dimensions to be used.
 8. All dimensions and levels must be checked on site by the contractor before putting work in hand.
 9. All work to be executed by competent persons qualified for the specific trade.
 10. This drawings is copyright reserved and remains the property of BAR Architects.

Revision	REV	DATE	DRAWN	DESCRIPTION
	A	2025-03-10	GM	ISSUED FOR INFORMATION
	B	2025-03-11	GM	ISSUED FOR INFORMATION
	C	2025-03-20	GM	ISSUED FOR INFORMATION

Project Name		LSV - HOUSE TYPE A1		Drawing		004	
		INFO		Sheet		ROOF PLAN_A3	
				Date		2025-03-20	
						As _e indicated	
						Revision C	

BARArchitects
Bredenkamp and Reid. Architecture, Interiors & Urban design



3D-SECTION_A3

General Notes

- 1. All work is to be done in accordance with the National Building Regulations.
- 2. All materials and workmanship are to comply with the relevant S.A.B.S codes and or the specified international codes where applicable in the - Architectural specifications. Where relevant South African National Standards, British Standards, BS codes of practice, Agrément Certificates applicable to the design exists, the recommendations and requirements of such documents to be considered a minimum standard for the works.
- 3. The contractor shall in all aspects of the works comply with the provisions of the Occupational Health and Safety Act, 1993 (Act No 85 of 1993) and any regulations promulgated in terms of that Act or the Factories Machinery and Building Works Act of 1941.
- 4. The contractor shall set up, document and maintain a quality assurance and quality control system, in accordance with SANS 9001/ISO 9001, able to be checked to the satisfaction of the Architect, that all materials and workmanship, whatever their sources, meet the requirements of the Specification. Should the Contractor or any of his sub-contractors be certified to the SANS 9000 family of standards then monitor these works accordingly.
- 5. This drawing must be read in conjunction with all the relevant drawings, schedules and specifications from Capita and all other consultants related to the project.
- 6. All portions of the works related to any service or consultant's information is to be done in accordance with the National Building Regulations.
- 7. This drawing is not to be scaled. Figured dimensions to be used.
- 8. All dimensions and levels must be checked on site by the contractor before putting work in hand.
- 9. All work to be executed by competent persons qualified for the specific trade.
- 10. This drawings is copyright reserved and remains the property of BAR Architects.

Revision

REV	DATE	DRAWN	DESCRIPTION
A	2025-03-10	GM	ISSUED FOR INFORMATION
B	2025-03-11	GM	ISSUED FOR INFORMATION
C	2025-03-20	GM	ISSUED FOR INFORMATION


Project Name

LSV - HOUSE TYPE A1
INFO

BARArchitects

Bredenkamp and Reid. Architecture, Interiors & Urban design

Drawing	005		
Sheet	3D SECTION_A3		
Date	2025-03-20	Scale	Revision C

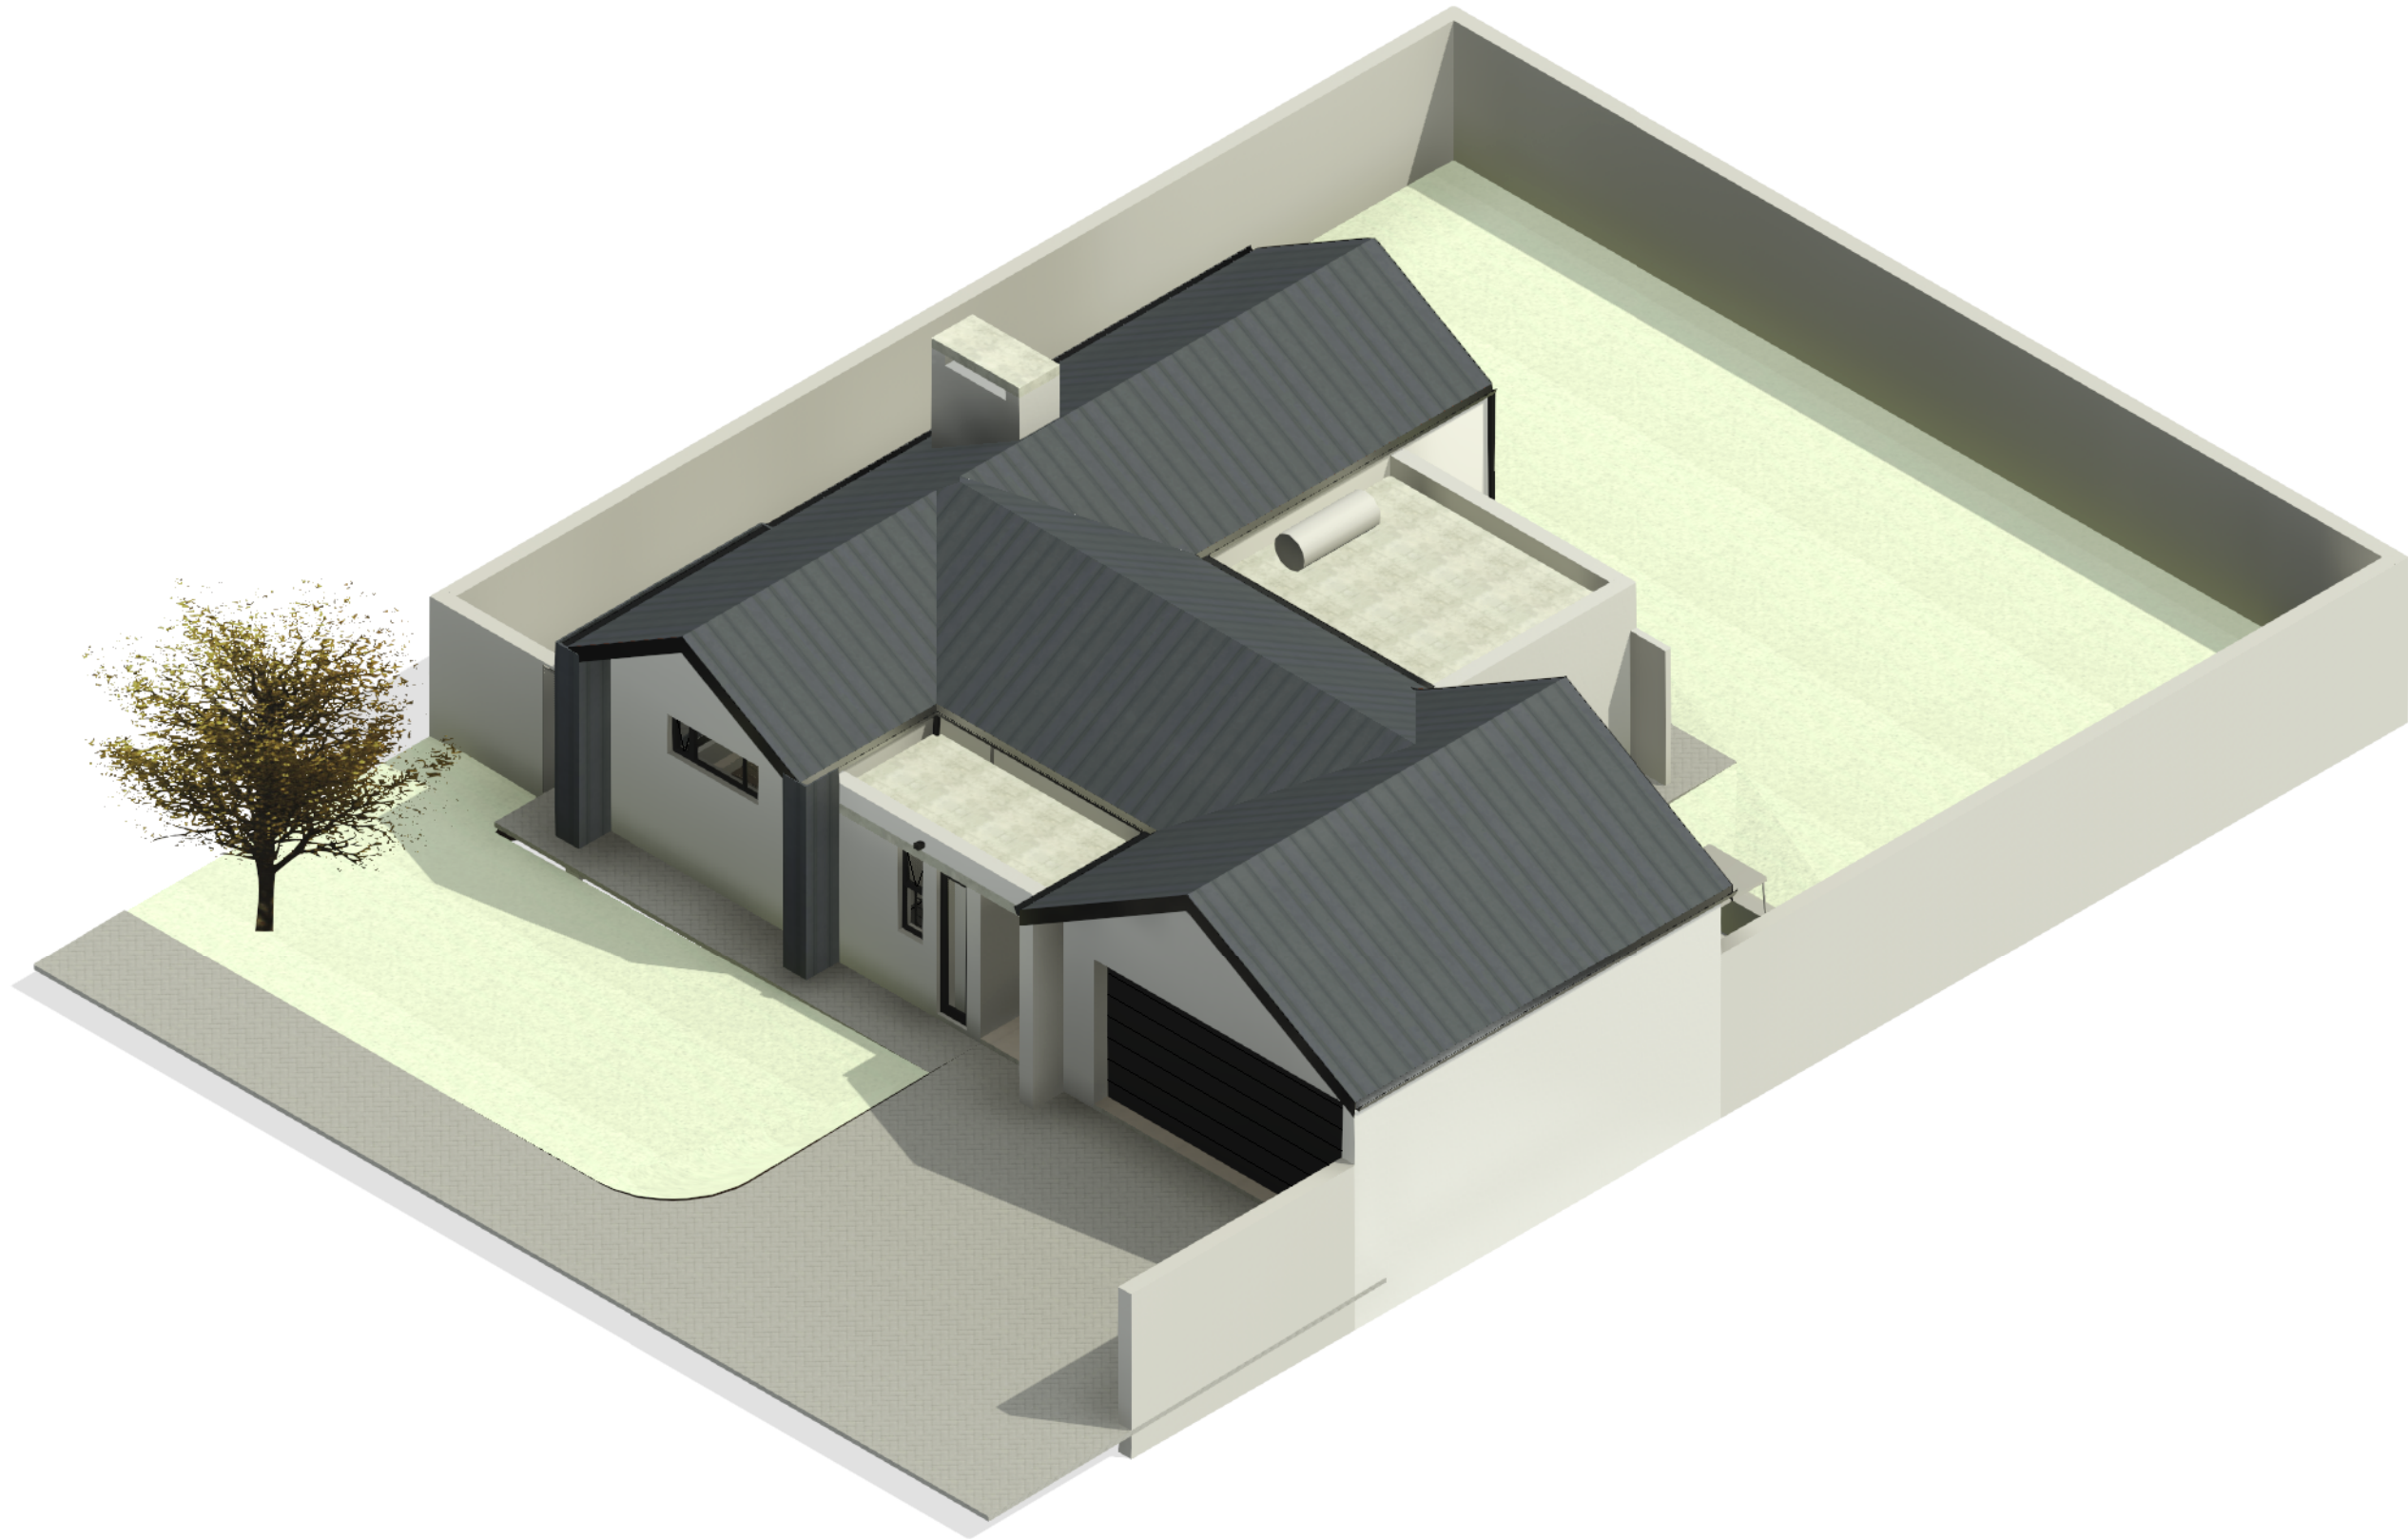

3D-01A

1. All work is to be done in accordance with the National Building Regulations.
2. All materials and workmanship are to comply with the relevant S.A.B.S codes and or the specified international codes where applicable in the - Architectural specifications. Where relevant South African National Standards, British Standards, BS codes of practice, Agrément Certificates applicable to the design exists, the recommendations and requirements of such documents to be considered a minimum standard for the works.
3. The contractor shall in all aspects of the works comply with the provisions of the Occupational Health and Safety Act, 1993 (Act No 85 of 1993) and any regulations promulgated in terms of that Act or the Factories Machinery and Building Works Act of 1941.
4. The contractor shall set up, document and maintain a quality assurance and quality control system, in accordance with SANS 9001/ISO 9001, able to be checked to the satisfaction of the Architect, that all materials and workmanship, whatever their sources, meet the requirements of the Specification. Should the Contractor or any of his sub-contractors be certified to the SANS 9000 family of standards then monitor these works accordingly.
5. This drawing must be read in conjunction with all the relevant drawings, schedules and specifications from Capita and all other consultants related to the project.
6. All portions of the works related to any service or consultant's information is to be done in accordance with the National Building Regulations.
7. This drawing is not to be scaled. Figured dimensions to be used.
- All dimensions are in millimeters unless otherwise stated.
8. All dimensions and levels must be checked on site by the contractor before putting work in hand.
9. All work to be executed by competent persons qualified for the specific trade.
10. This drawings is copyright reserved and remains the property of BAR Architects.

Revision

REV	DATE	DRAWN	DESCRIPTION
A	2025-03-10	GM	ISSUED FOR INFORMATION
B	2025-03-11	GM	ISSUED FOR INFORMATION
C	2025-03-20	GM	ISSUED FOR INFORMATION

Project Name

LSV - HOUSE TYPE A1
INFO

BARArchitects
Bredenkamp and Reid. Architecture, Interiors & Urban design

Drawing

006

Sheet

3D_A3


Date

2025-03-20

Scale

Revision

C

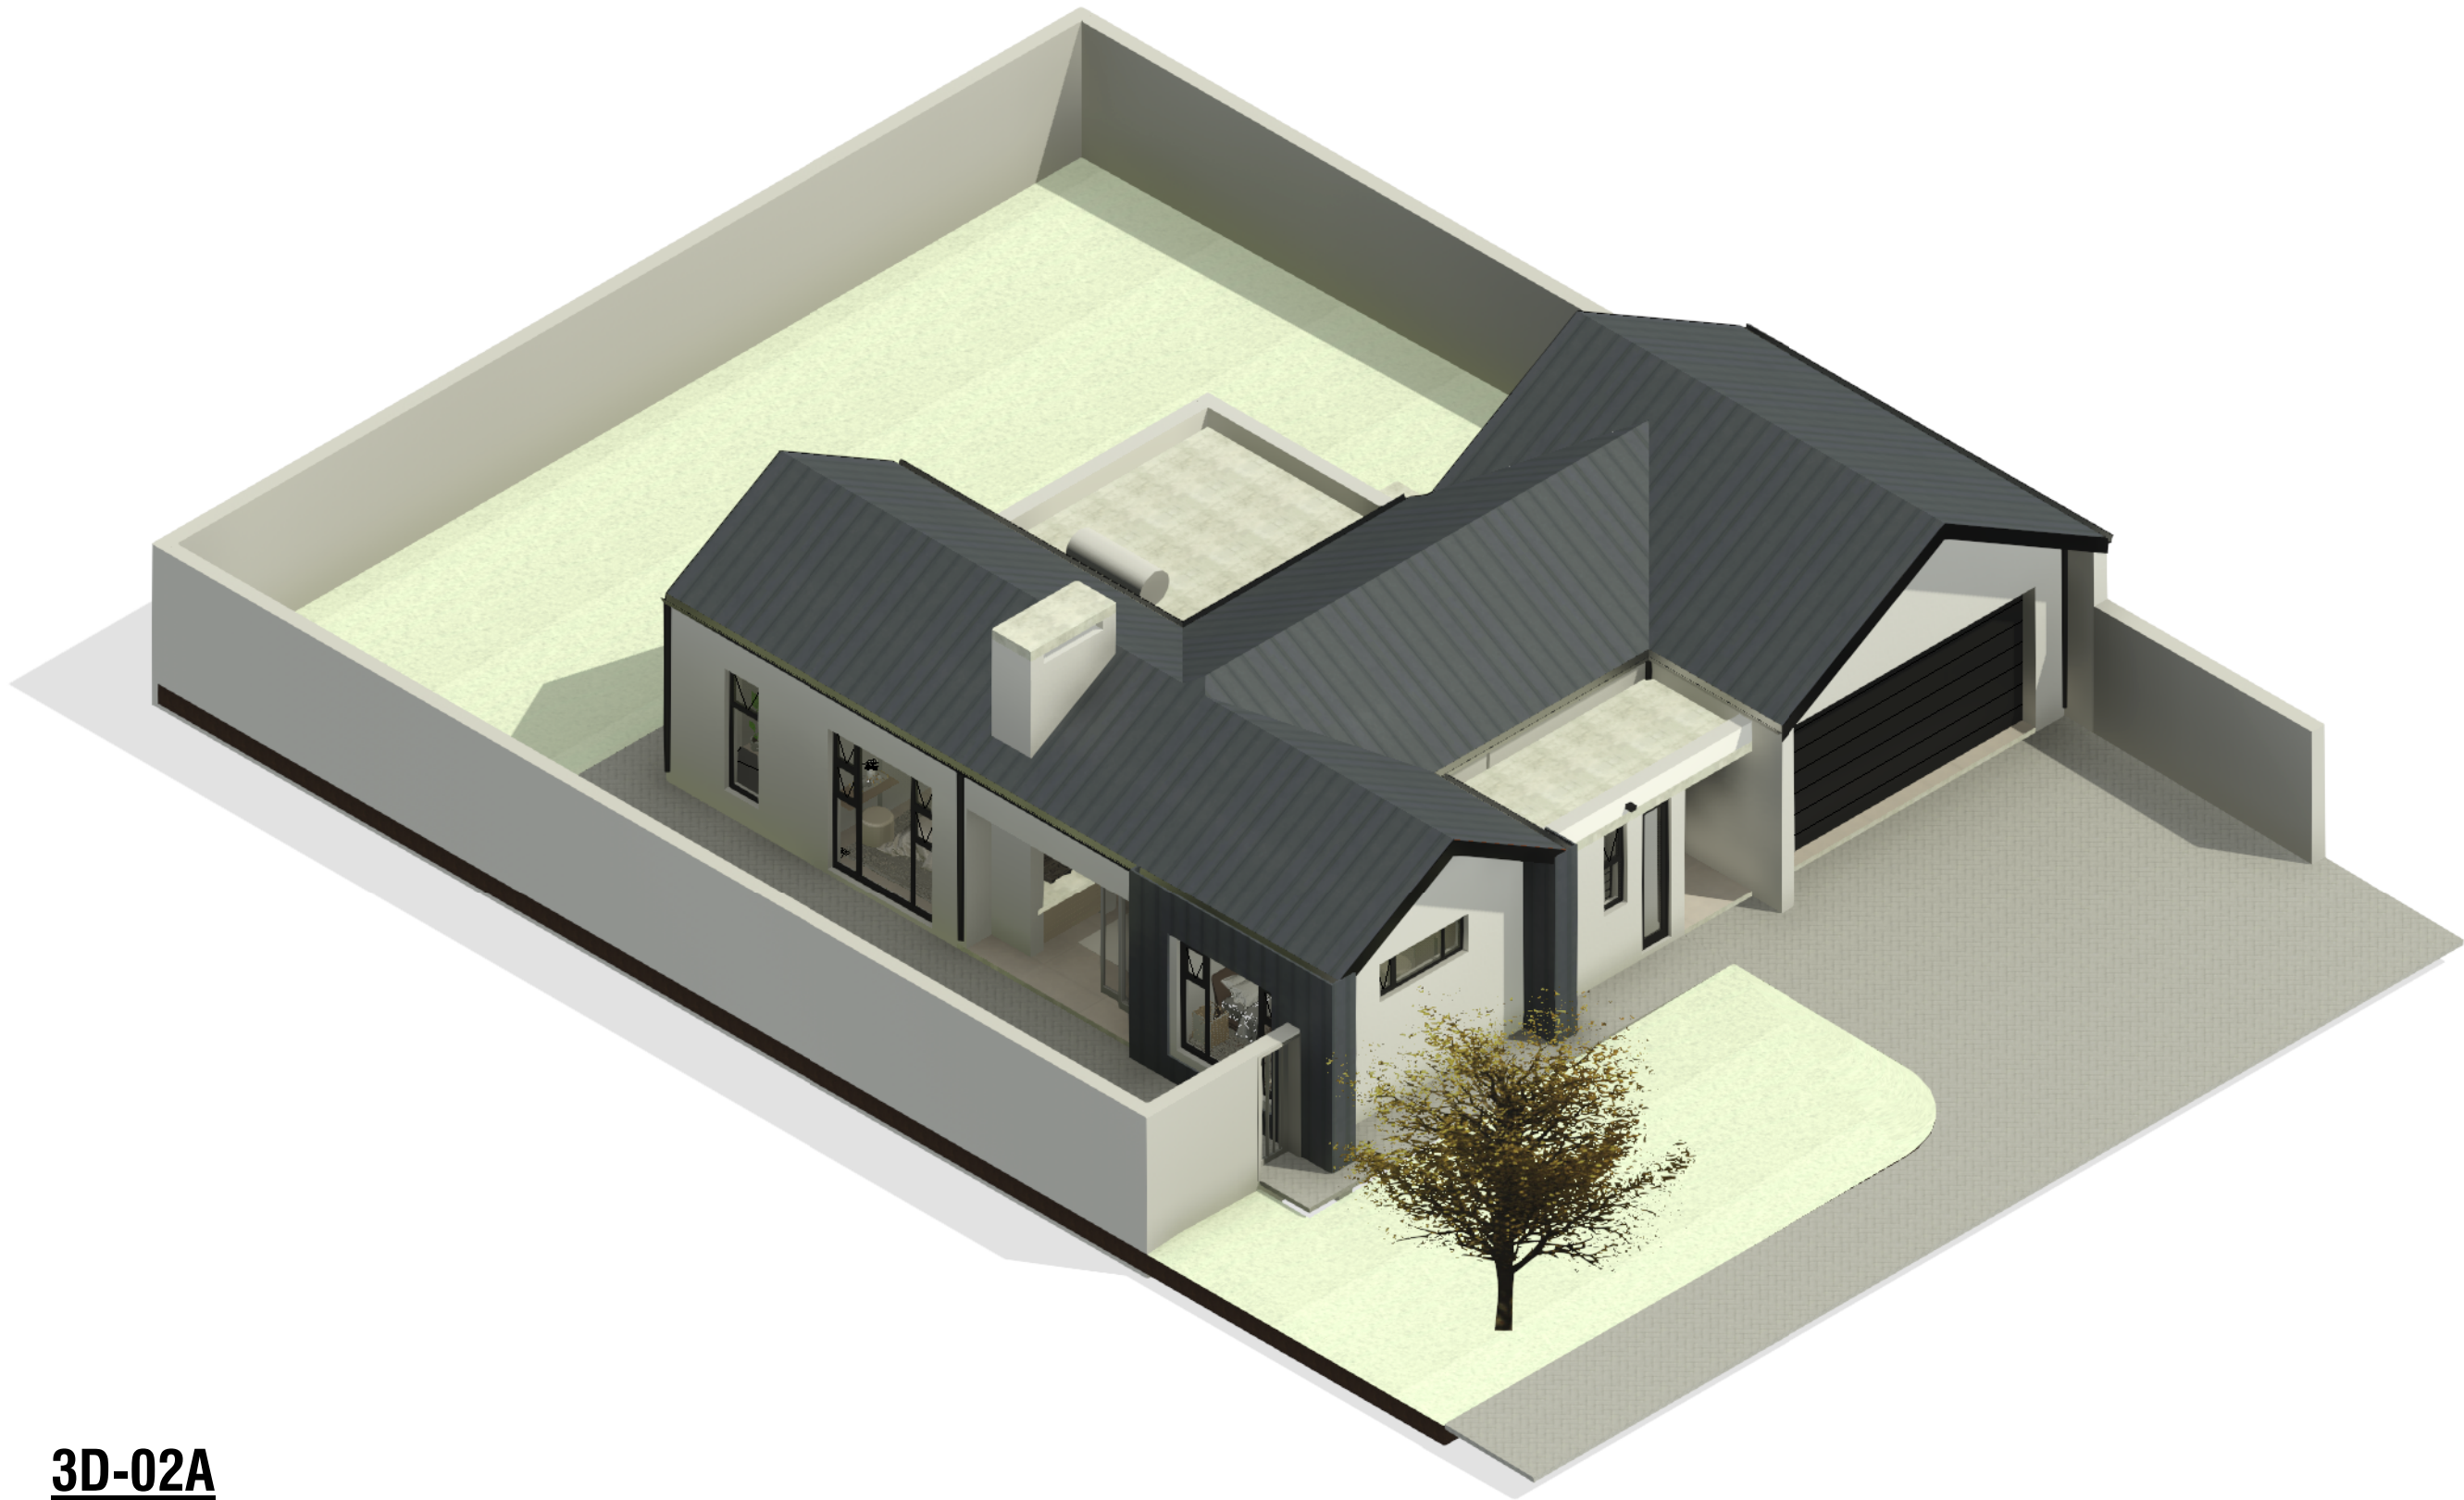

3D-02A

General Notes

- 1. All work is to be done in accordance with the National Building Regulations.
- 2. All materials and workmanship are to comply with the relevant S.A.B.S codes and or the specified international codes where applicable in the - Architectural specifications. Where relevant South African National Standards, British Standards, BS codes of practice, Agrément Certificates applicable to the design exists, the recommendations and requirements of such documents to be considered a minimum standard for the works.
- 3. The contractor shall in all aspects of the works comply with the provisions of the Occupational Health and Safety Act, 1993 (Act No 85 of 1993) and any regulations promulgated in terms of that Act or the Factories Machinery and Building Works Act of 1941.
- 4. The contractor shall set up, document and maintain a quality assurance and quality control system, in accordance with SANS 9001/ISO 9001, able to be checked to the satisfaction of the Architect, that all materials and workmanship, whatever their sources, meet the requirements of the Specification. Should the Contractor or any of his sub-contractors be certified to the SANS 9000 family of standards then monitor these works accordingly.
- 5. This drawing must be read in conjunction with all the relevant drawings, schedules and specifications from Capita and all other consultants related to the project.
- 6. All portions of the works related to any service or consultant's information is to be done in accordance with the National Building Regulations.
- 7. This drawing is not to be scaled. Figured dimensions to be used.
- 8. All dimensions are in millimeters unless otherwise stated.
- 9. All dimensions and levels must be checked on site by the contractor before putting work in hand.
- 10. All work to be executed by competent persons qualified for the specific trade.
- 11. This drawings is copyright reserved and remains the property of BAR Architects.

Revision

REV	DATE	DRAWN	DESCRIPTION
A	2025-03-10	GM	ISSUED FOR INFORMATION
B	2025-03-11	GM	ISSUED FOR INFORMATION
C	2025-03-20	GM	ISSUED FOR INFORMATION

Project Name

LSV - HOUSE TYPE A1
INFO

BARArchitects
Bredenkamp and Reid. Architecture, Interiors & Urban design

Drawing

007

Sheet

3D_A3


Date

2025-03-20


Scale

Revision


C

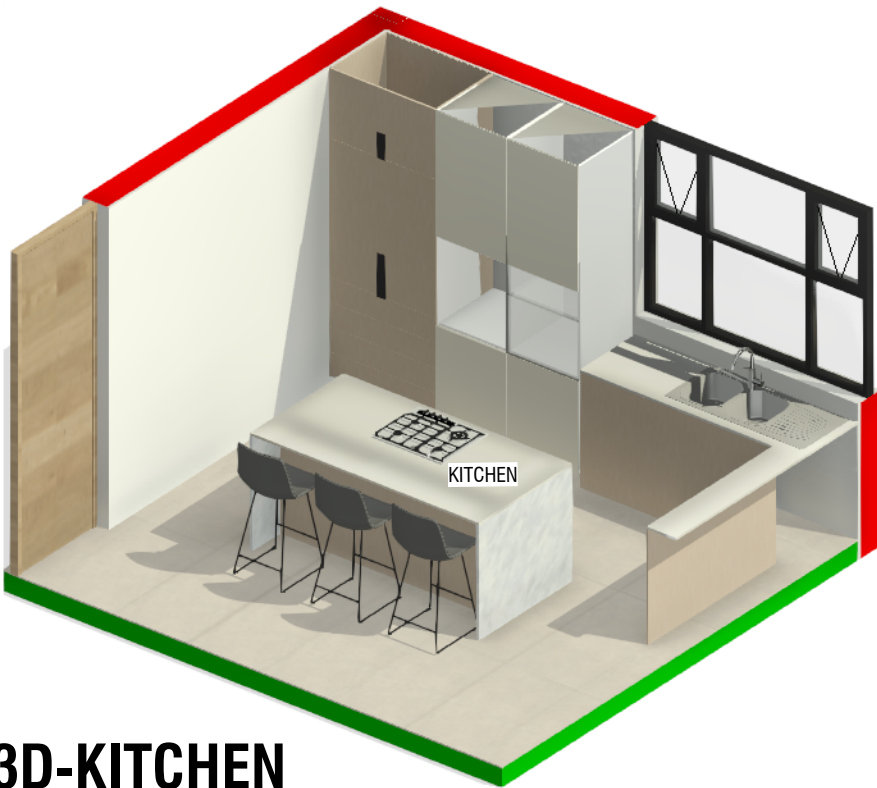

3D-KITCHEN

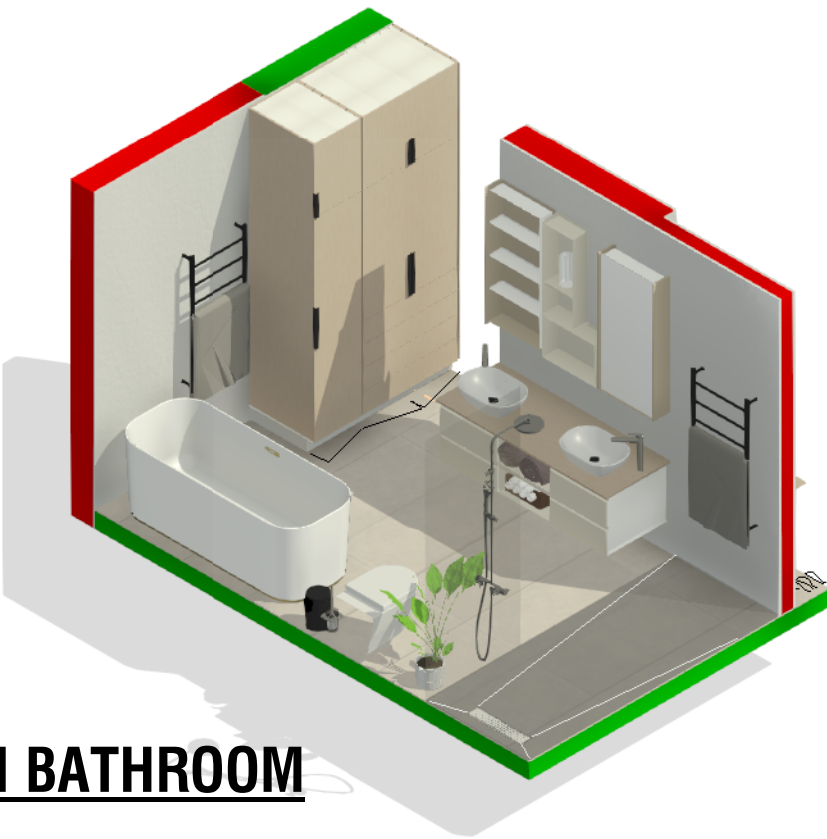

MAIN BATHROOM

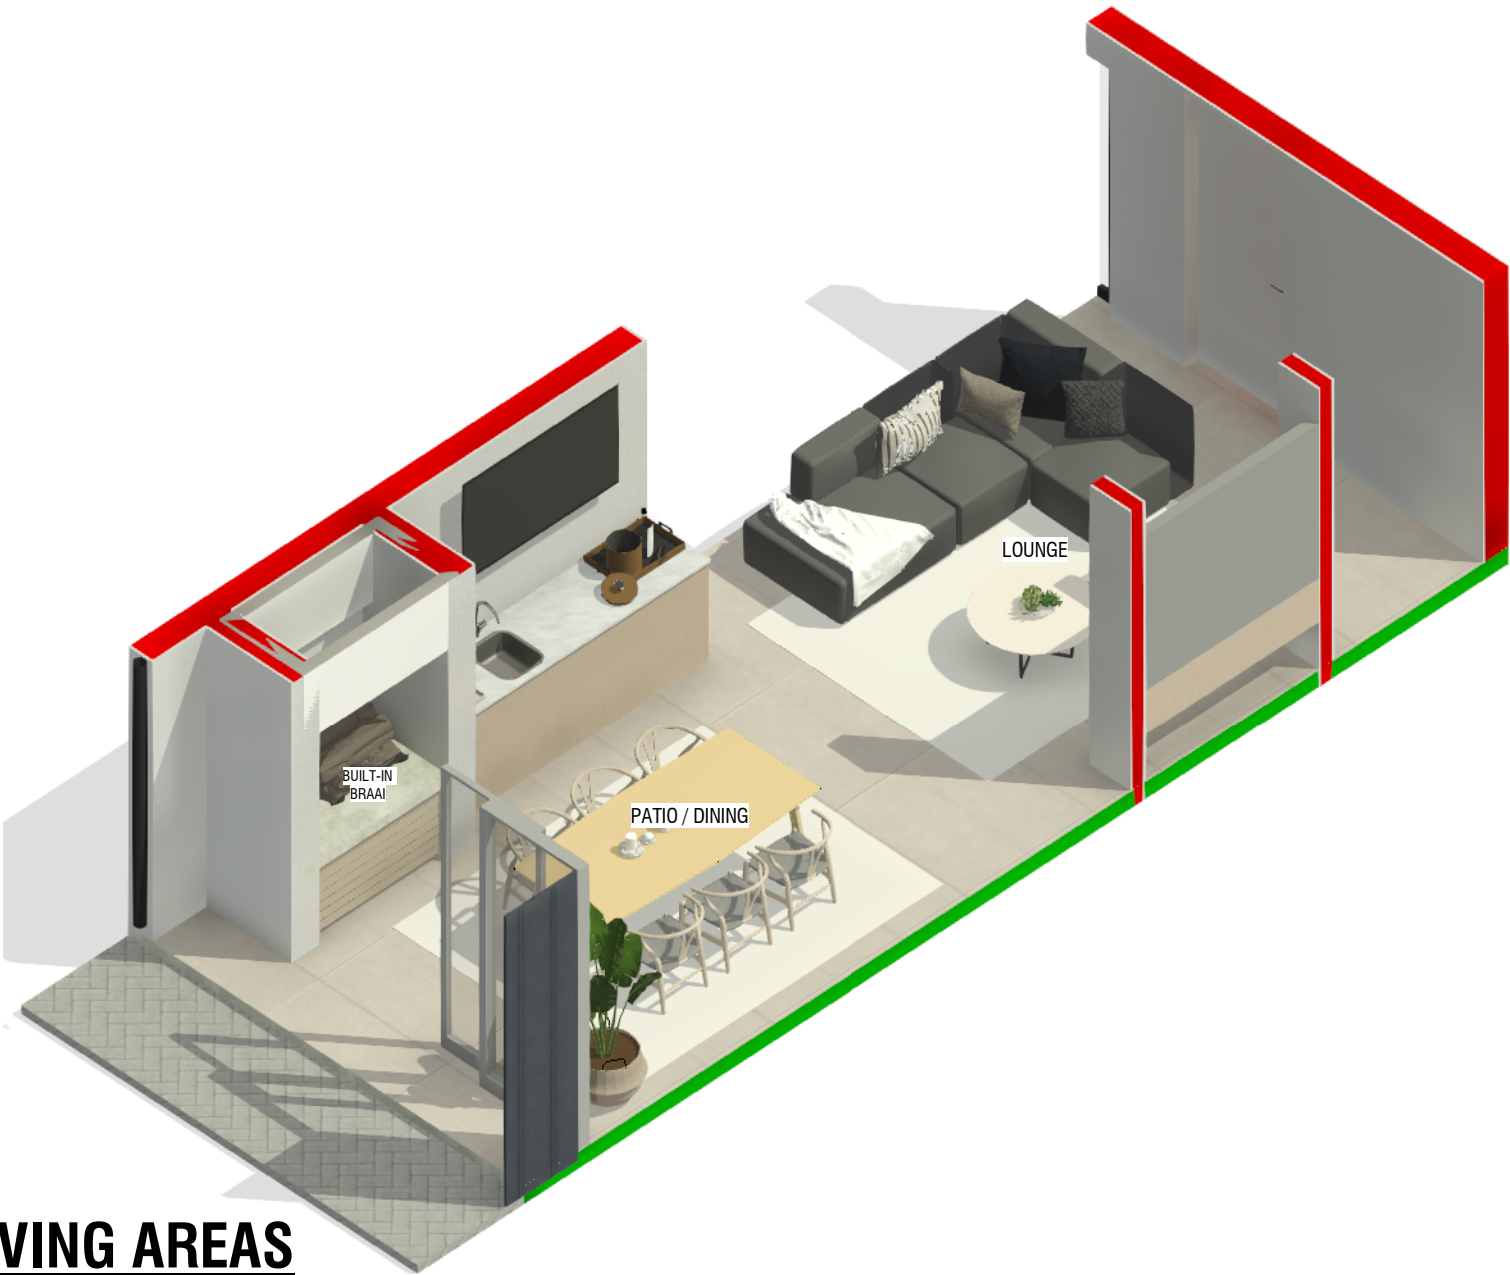

3D-LIVING AREAS

General Notes

1. All work is to be done in accordance with the National Building Regulations.
2. All materials and workmanship are to comply with the relevant S.A.B.S codes and or the specified international codes where applicable in the - Architectural specifications. Where relevant South African National Standards, British Standards, BS codes of practice, Agrément Certificates applicable to the design exists, the recommendations and requirements of such documents to be considered a minimum standard for the works.
3. The contractor shall in all aspects of the works comply with the provisions of the Occupational Health and Safety Act, 1993 (Act No 85 of 1993) and any regulations promulgated in terms of that Act or the Factories Machinery and Building Works Act of 1941.
4. The contractor shall set up, document and maintain a quality assurance and quality control system, in accordance with SANS 9001/ISO 9001, able to be checked to the satisfaction of the Architect, that all materials and workmanship, whatever their sources, meet the requirements of the Specification. Should the Contractor or any of his sub-contractors be certified to the SANS 9000 family of standards then monitor these works accordingly.
5. This drawing must be read in conjunction with all the relevant drawings, schedules and specifications from Capita and all other consultants related to the project.
6. All portions of the works related to any service or consultant's information is to be done in accordance with the National Building Regulations.
7. This drawing is not to be scaled. Figured dimensions to be used.
8. All dimensions are in millimeters unless otherwise stated.
9. All dimensions and levels must be checked on site by the contractor before putting work in hand.
10. All work to be executed by competent persons qualified for the specific trade.
11. This drawings is copyright reserved and remains the property of BAR Architects.

Revision

REV	DATE	DRAWN	DESCRIPTION
A	2025-03-10	GM	ISSUED FOR INFORMATION
B	2025-03-11	GM	ISSUED FOR INFORMATION
C	2025-03-20	GM	ISSUED FOR INFORMATION

Project Name

LSV - HOUSE TYPE A1
INFO

BARArchitects
Bredenkamp and Reid. Architecture, Interiors & Urban design

Drawing

008

Sheet

3D_A3


Date

2025-03-20


Scale

Revision

C

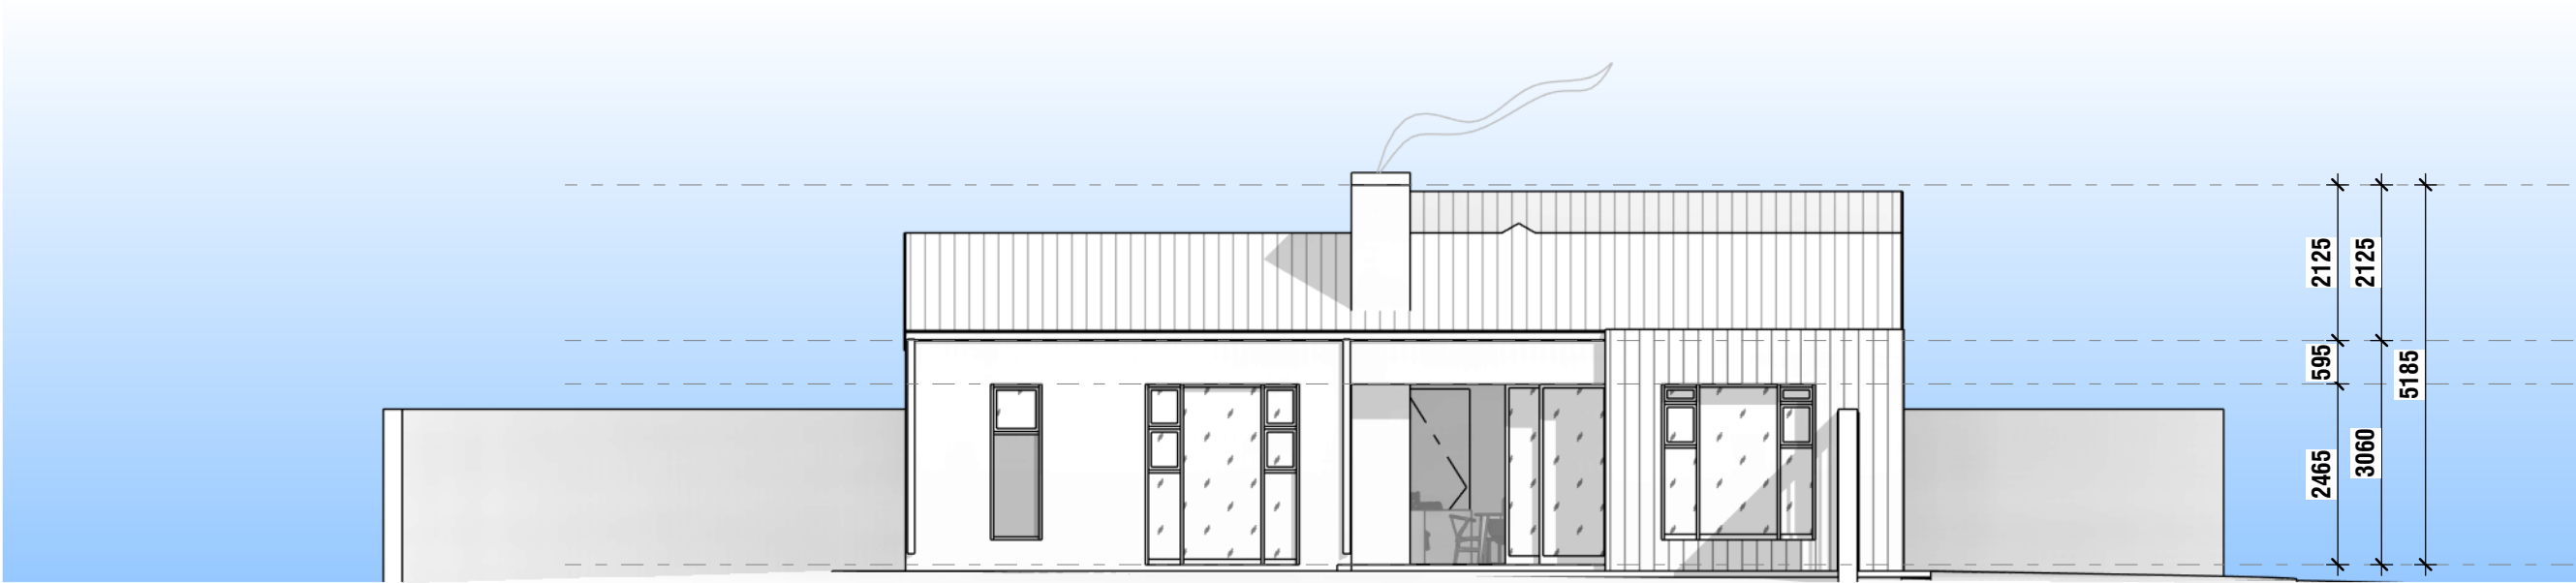

NORTH ELEVATION
SCALE: 1 : 100

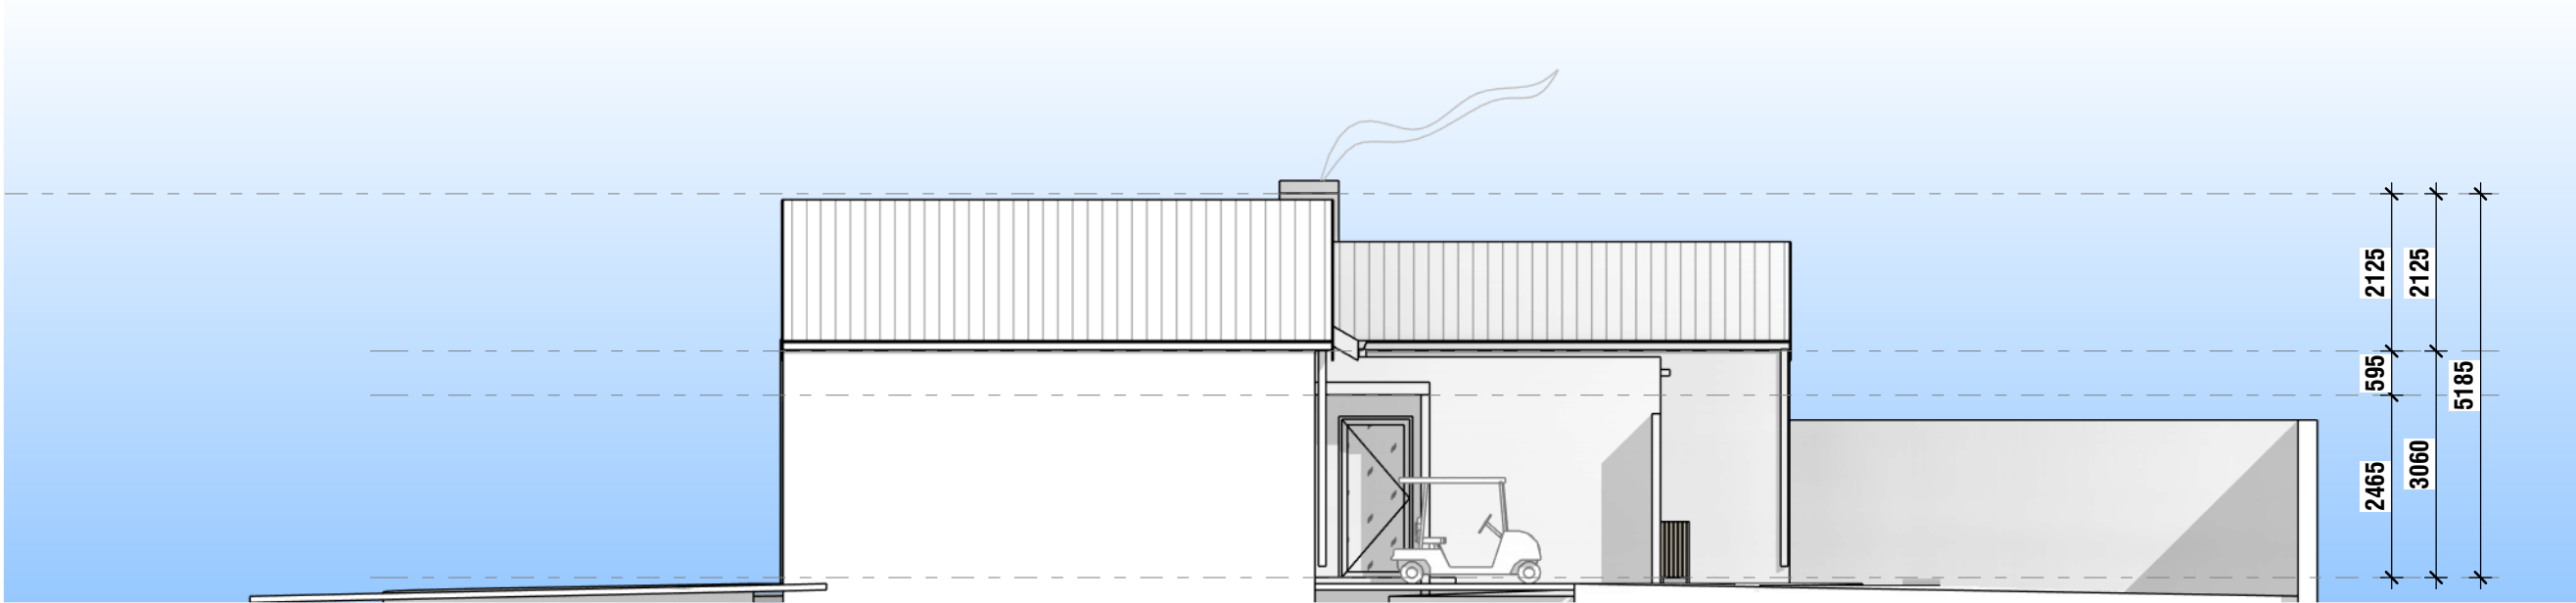

SOUTH ELEVATION
SCALE: 1 : 100

- General Notes
1. All work is to be done in accordance with the National Building Regulations.
 2. All materials and workmanship are to comply with the relevant S.A.B.S codes and or the specified international codes where applicable in the - Architectural specifications. Where relevant South African National Standards, British Standards, BS codes of practice, Agrément Certificates applicable to the design exists, the recommendations and requirements of such documents to be considered a minimum standard for the works.
 3. The contractor shall in all aspects of the works comply with the provisions of the Occupational Health and Safety Act, 1993 (Act No 85 of 1993) and any regulations promulgated in terms of that Act or the Factories Machinery and Building Works Act of 1941.
 4. The contractor shall set up, document and maintain a quality assurance and quality control system, in accordance with SANS 9001/ISO 9001, able to be checked to the satisfaction of the Architect, that all materials and workmanship, whatever their sources, meet the requirements of the Specification. Should the Contractor or any of his sub-contractors be certified to the SANS 9000 family of standards then monitor these works accordingly.
 5. This drawing must be read in conjunction with all the relevant drawings, schedules and specifications from Capita and all other consultants related to the project.
 6. All portions of the works related to any service or consultant's information is to be done in accordance with the National Building Regulations.
 7. This drawing is not to be scaled. Figured dimensions to be used.
 8. All dimensions are in millimeters unless otherwise stated.
 9. All dimensions and levels must be checked on site by the contractor before putting work in hand.
 10. This drawings is copyright reserved and remains the property of BAR Architects.

Revision	REV	DATE	DRAWN	DESCRIPTION
	A	2025-03-10	GM	ISSUED FOR INFORMATION
	B	2025-03-11	GM	ISSUED FOR INFORMATION
	C	2025-03-20	GM	ISSUED FOR INFORMATION

Project Name

LSV - HOUSE TYPE A1
INFO

BARArchitects
Bredenkamp and Reid. Architecture, Interiors & Urban design

Drawing	009		
Sheet	ELEVATIONS 01_A3		
Date	2025-03-20	Scale	1 : 100
Revision	C		



EAST ELEVATION

SCALE: 1 : 100



WEST ELEVATION


SCALE: 1 : 100

- General Notes
1. All work is to be done in accordance with the National Building Regulations.
 2. All materials and workmanship are to comply with the relevant S.A.B.S codes and or the specified international codes where applicable in the - Architectural specifications. Where relevant South African National Standards, British Standards, BS codes of practice, Agrément Certificates applicable to the design exists, the recommendations and requirements of such documents to be considered a minimum standard for the works.
 3. The contractor shall in all aspects of the works comply with the provisions of the Occupational Health and Safety Act, 1993 (Act No 85 of 1993) and any regulations promulgated in terms of that Act or the Factories Machinery and Building Works Act of 1941.
 4. The contractor shall set up, document and maintain a quality assurance and quality control system, in accordance with SANS 9001/ISO 9001, able to be checked to the satisfaction of the Architect, that all materials and workmanship, whatever their sources, meet the requirements of the Specification. Should the Contractor or any of his sub-contractors be certified to the SANS 9000 family of standards then monitor these works accordingly.
 5. This drawing must be read in conjunction with all the relevant drawings, schedules and specifications from Capita and all other consultants related to the project.
 6. All portions of the works related to any service or consultant's information is to be done in accordance with the National Building Regulations.
 7. This drawing is not to be scaled. Figured dimensions to be used.
 8. All dimensions and levels must be checked on site by the contractor before putting work in hand.
 9. All work to be executed by competent persons qualified for the specific trade.
 10. This drawings is copyright reserved and remains the property of BAR Architects.


Revision	REV	DATE	DRAWN	DESCRIPTION
	A	2025-03-10	GM	ISSUED FOR INFORMATION
	B	2025-03-11	GM	ISSUED FOR INFORMATION
	C	2025-03-20	GM	ISSUED FOR INFORMATION

Project Name		LSV - HOUSE TYPE A1		Drawing		010	
		INFO		Sheet		ELEVATIONS 02_A3	
				Date	2025-03-20	Scale	1 : 100
						Revision	C

BARArchitects
Bredenkamp and Reid. Architecture, Interiors & Urban design

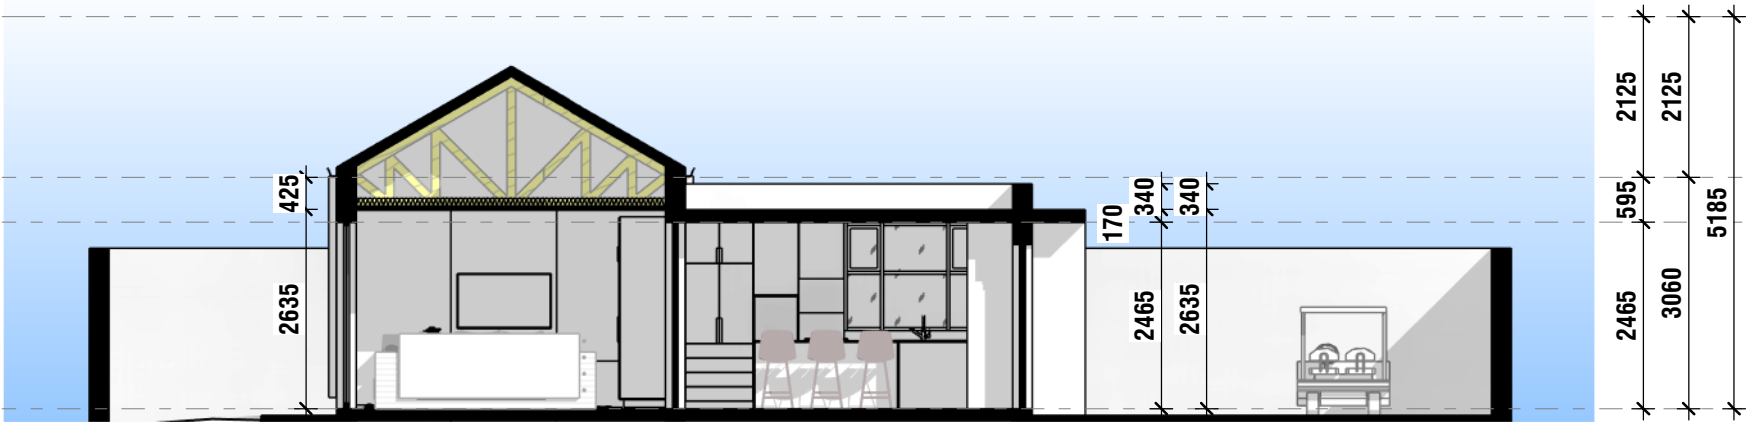

Section 1
SCALE: 1 : 100

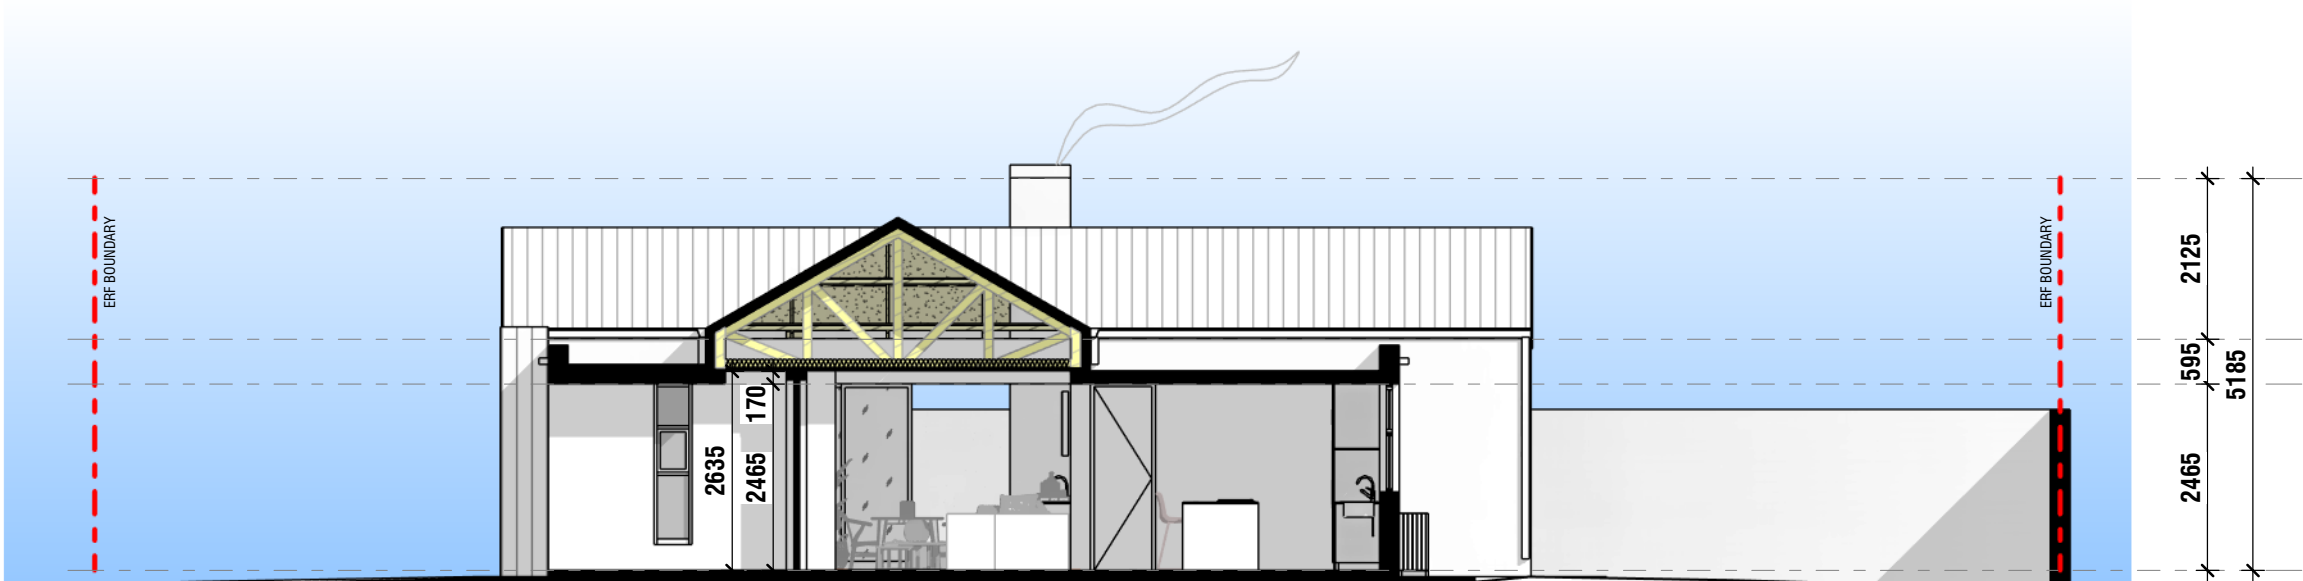

Section 2
SCALE: 1 : 100

General Notes

- All work is to be done in accordance with the National Building Regulations.
- All materials and workmanship are to comply with the relevant S.A.B.S codes and or the specified international codes where applicable in the - Architectural specifications. Where relevant South African National Standards, British Standards, BS codes of practice, Agrément Certificates applicable to the design exists, the recommendations and requirements of such documents to be considered a minimum standard for the works.
- The contractor shall in all aspects of the works comply with the provisions of the Occupational Health and Safety Act, 1993 (Act No 85 of 1993) and any regulations promulgated in terms of that Act or the Factories Machinery and Building Works Act of 1941.
- The contractor shall set up, document and maintain a quality assurance and quality control system, in accordance with SANS 9001/ISO 9001, able to be checked to the satisfaction of the Architect, that all materials and workmanship, whatever their sources, meet the requirements of the Specification. Should the Contractor or any of his sub-contractors be certified to the SANS 9000 family of standards then monitor these works accordingly.
- This drawing must be read in conjunction with all the relevant drawings, schedules and specifications from Capita and all other consultants related to the project.
- All portions of the works related to any service or consultant's information is to be done in accordance with the National Building Regulations.
- This drawing is not to be scaled. Figured dimensions to be used.
- All dimensions are in millimeters unless otherwise stated.
- All dimensions and levels must be checked on site by the contractor before putting work in hand.
- All work to be executed by competent persons qualified for the specific trade.
- This drawings is copyright reserved and remains the property of BAR Architects.

Revision

REV	DATE	DRAWN	DESCRIPTION
A	2025-03-10	GM	ISSUED FOR INFORMATION
B	2025-03-11	GM	ISSUED FOR INFORMATION
C	2025-03-20	GM	ISSUED FOR INFORMATION

Project Name

LSV - HOUSE TYPE A1
INFO

BARArchitects
Bredenkamp and Reid. Architecture, Interiors & Urban design

Drawing

011

Sheet

SECTIONS

Date

2025-03-20

Scale

1 : 100

Revision

C