



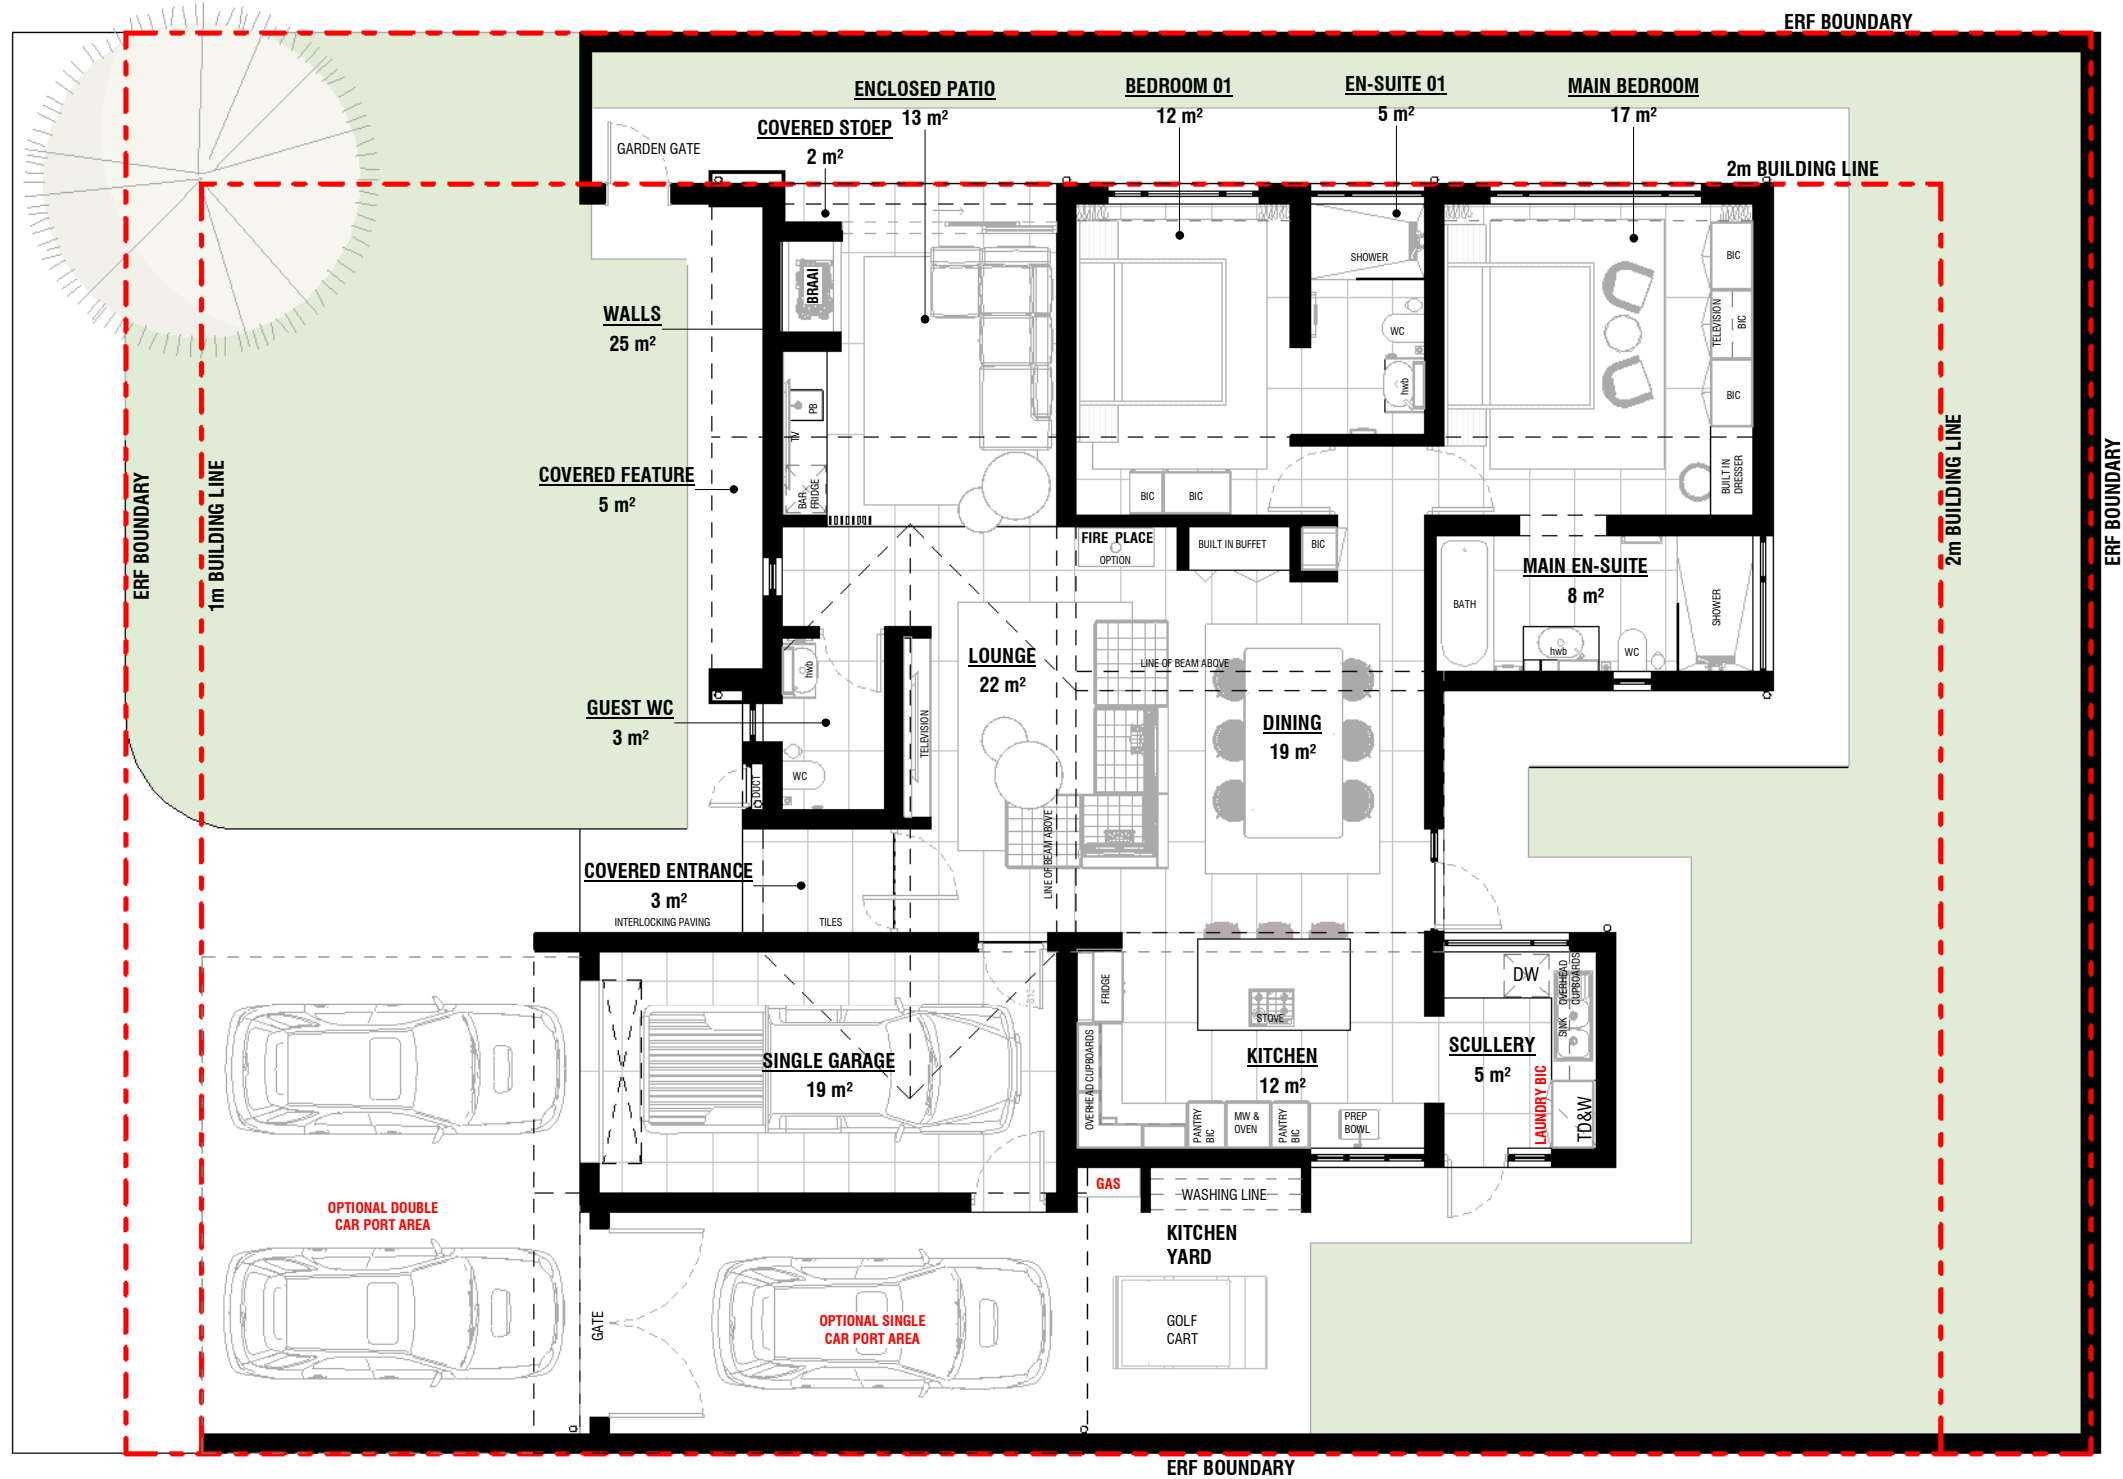

TOTAL BUILDING AREA	
Name	Area
BEDROOM 01	12 m²
COVERED ENTRANCE	3 m²
COVERED FEATURE	5 m²
COVERED STOEP	2 m²
DINING	19 m²
EN-SUITE 01	5 m²
ENCLOSED PATIO	13 m²
GUEST WC	3 m²
KITCHEN	12 m²
LOUNGE	22 m²
MAIN BEDROOM	17 m²
MAIN EN-SUITE	8 m²
SCULLERY	5 m²
SINGLE GARAGE	19 m²
WALLS	25 m²
Grand total: 15	170 m²

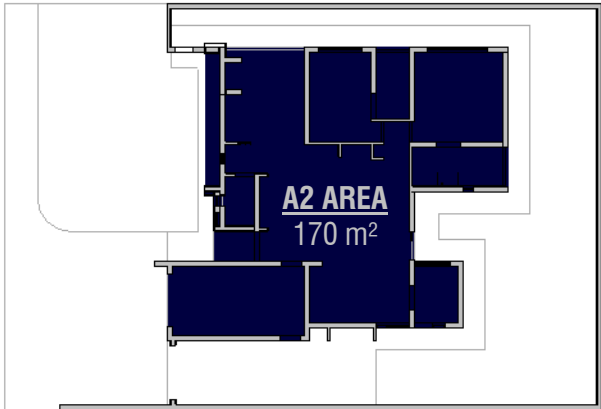

HOUSE TYPE A2 GROUND FLOOR AREA PLAN

SCALE: 1 : 100

TOTAL BUILDING AREA

SCALE: 1 : 350

1. All work is to be done in accordance with the National Building Regulations.
2. All materials and workmanship are to comply with the relevant S.A.B.S codes and or the specified international codes where applicable in the - Architectural specifications. Where relevant South African National Standards, British Standards, BS codes of practice, Agrément Certificates applicable to the design exists, the recommendations and requirements of such documents to be considered a minimum standard for the works.
3. The contractor shall in all aspects of the works comply with the provisions of the Occupational Health and Safety Act, 1993 (Act No 85 of 1993) and any regulations promulgated in terms of that Act or the Factories Machinery and Building Works Act of 1941.
4. The contractor shall set up, document and maintain a quality assurance and quality control system, in accordance with SANS 9001/ISO 9001, able to be checked to the satisfaction of the Architect, that all materials and workmanship, whatever their sources, meet the requirements of the Specification. Should the Contractor or any of his sub-contractors be certified to the SANS 9000 family of standards then monitor these works accordingly.
5. This drawing must be read in conjunction with all the relevant drawings, schedules and specifications from Capita and all other consultants related to the project.
6. All portions of the works related to any service or consultant's information is to be done in accordance with the National Building Regulations.
7. This drawing is not to be scaled. Figured dimensions to be used.
8. All dimensions and levels must be checked on site by the contractor before putting work in hand.
9. All work to be executed by competent persons qualified for the specific trade.
10. This drawings is copyright reserved and remains the property of BAR Architects.

Revision

REV	DATE	DRAWN	DESCRIPTION
A	2025-02-09	BAR	UNIT TYPE RENAMED FOR INFORMATION
B	2025-02-26	GM	ISSUED FOR INFORMATION
C	2025-03-04	GM	ISSUED FOR INFORMATION
D	2025-03-20	GM	ISSUED FOR INFORMATION
E	2025-03-24	GM	ISSUED FOR INFORMATION

Project Name

LSV - HOUSE TYPE A2
INFO

BARArchitects
Bredenkamp and Reid. Architecture, Interiors & Urban design

Drawing

003

Sheet

GROUND FLOOR AREA PLAN

Date



2025-03-24

As_e

indicated

Revision

E

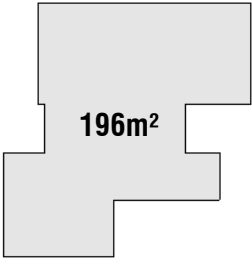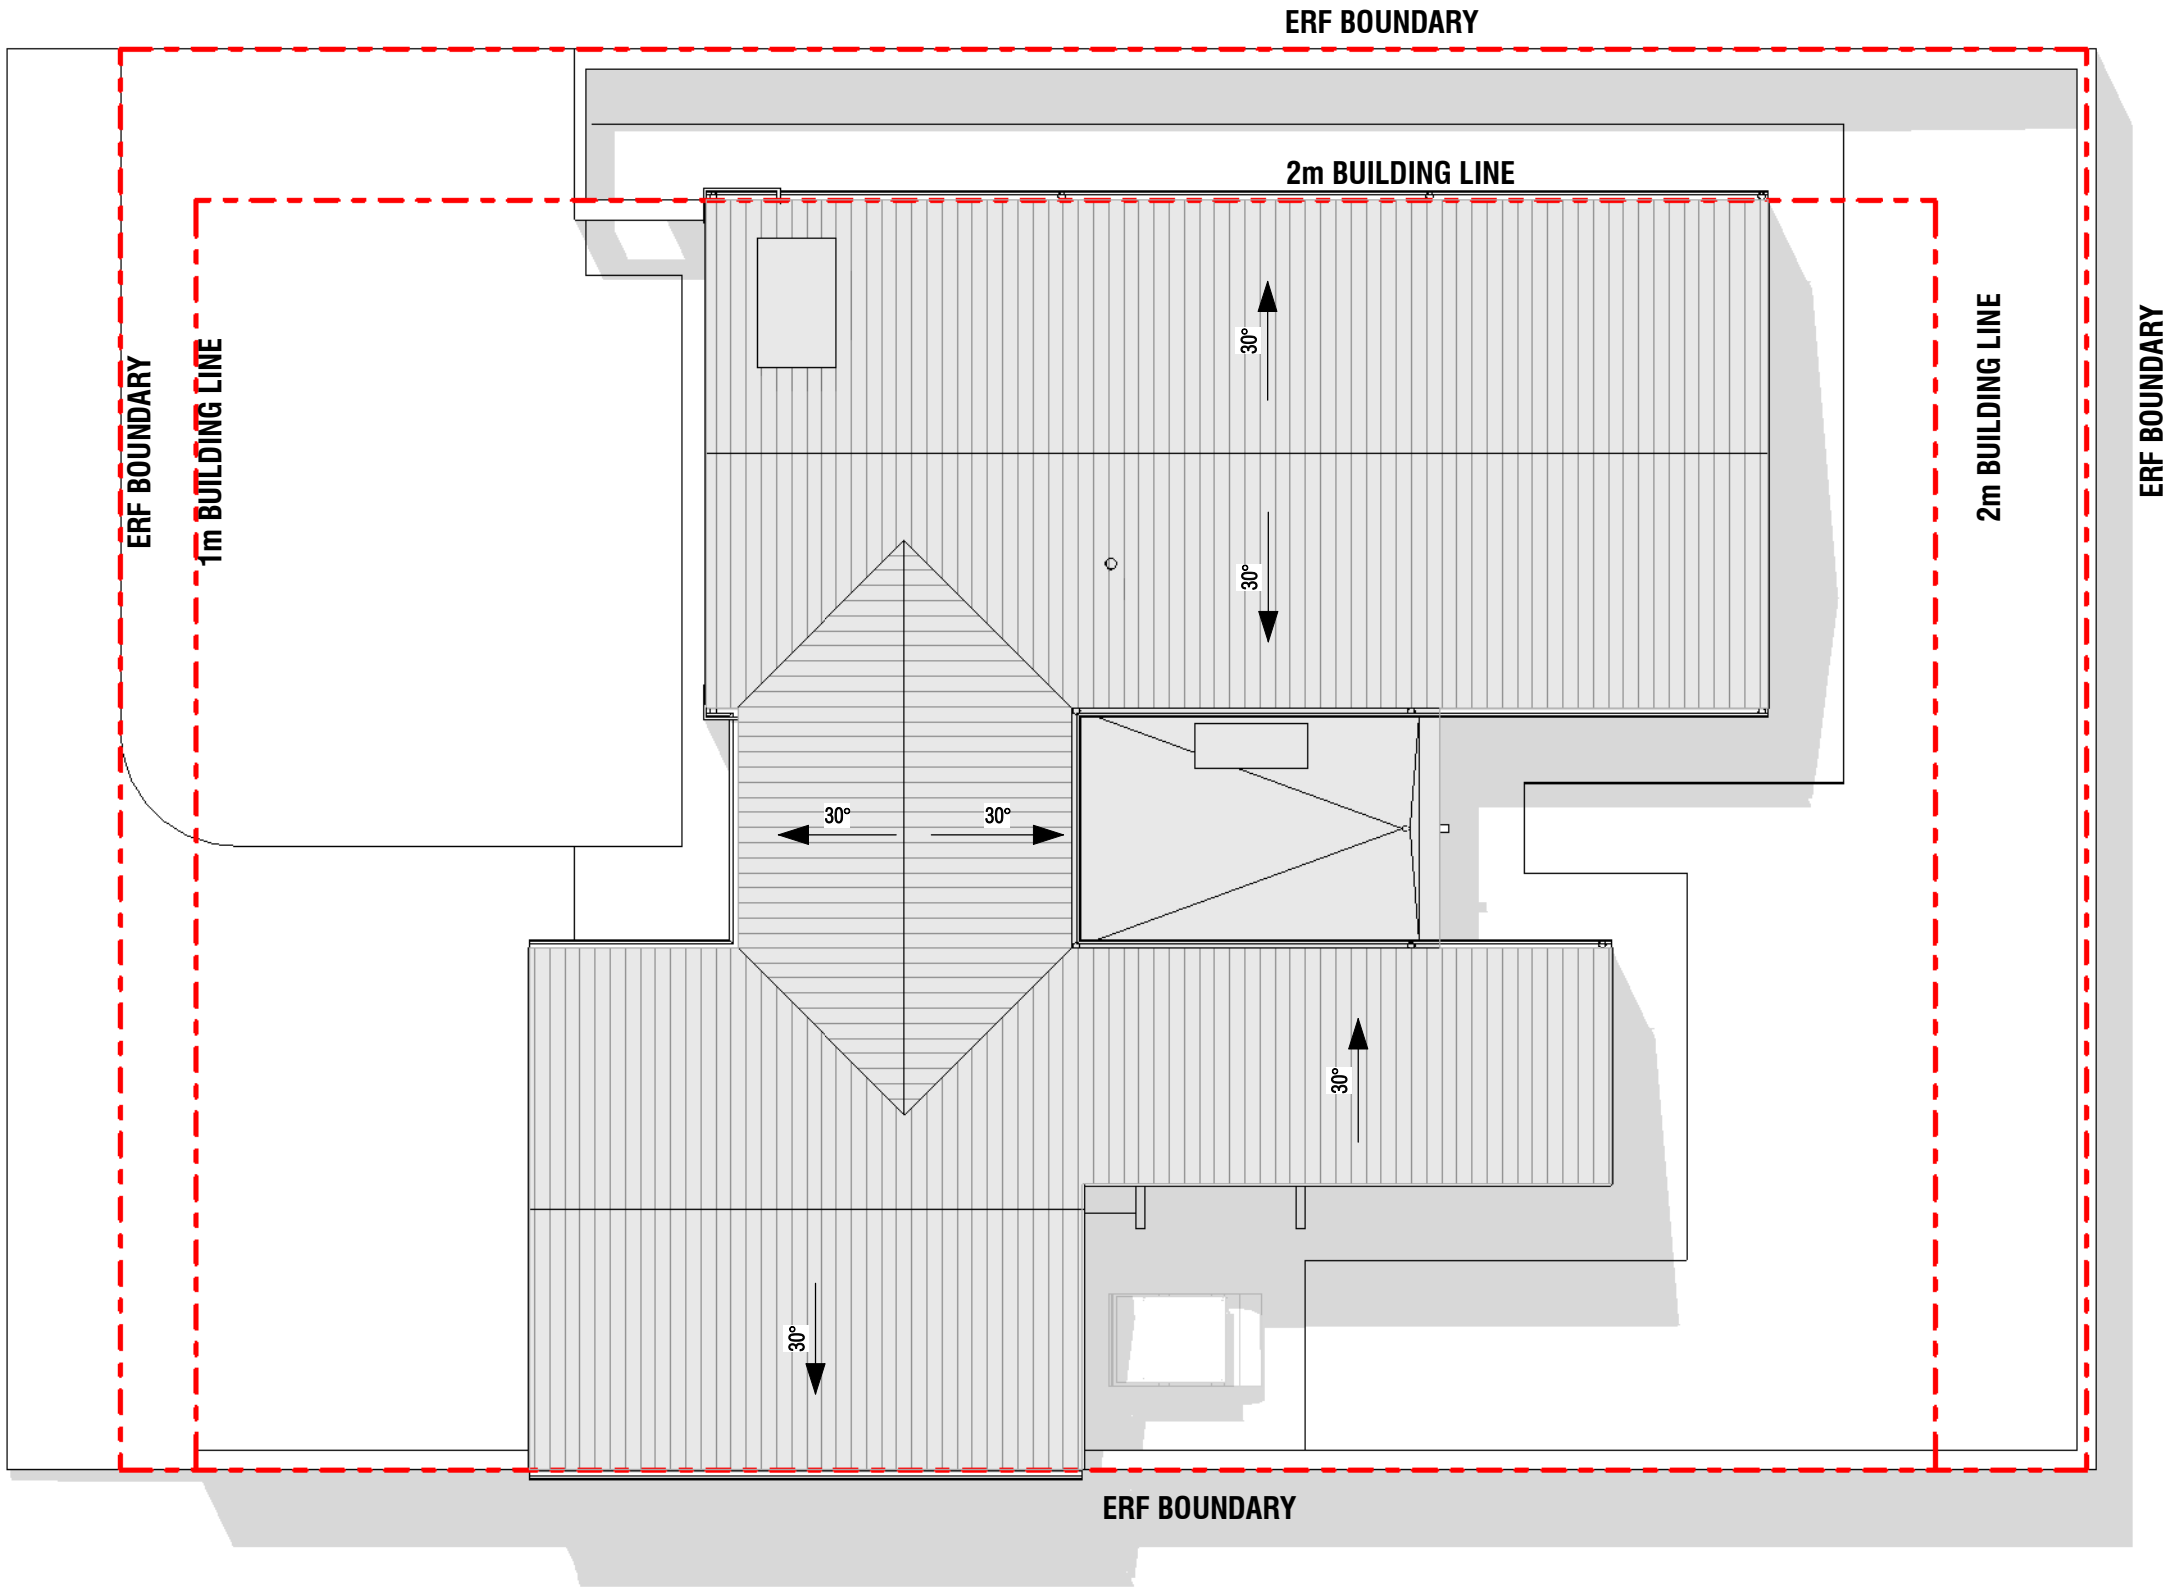

COVER

SCALE: 1 : 500

ROOF PLAN A3

SCALE: 1 : 100

1. All work is to be done in accordance with the National Building Regulations.
2. All materials and workmanship are to comply with the relevant S.A.B.S codes and or the specified international codes where applicable in the - Architectural specifications. Where relevant South African National Standards, British Standards, BS codes of practice, Agrément Certificates applicable to the design exists, the recommendations and requirements of such documents to be considered a minimum standard for the works.
3. The contractor shall in all aspects of the works comply with the provisions of the Occupational Health and Safety Act, 1993 (Act No 85 of 1993) and any regulations promulgated in terms of that Act or the Factories Machinery and Building Works Act of 1941.
4. The contractor shall set up, document and maintain a quality assurance and quality control system, in accordance with SANS 9001/ISO 9001, able to be checked to the satisfaction of the Architect, that all materials and workmanship, whatever their sources, meet the requirements of the Specification. Should the Contractor or any of his sub-contractors be certified to the SANS 9000 family of standards then monitor these works accordingly.
5. This drawing must be read in conjunction with all the relevant drawings, schedules and specifications from Capita and all other consultants related to the project.
6. All portions of the works related to any service or consultant's information is to be done in accordance with the National Building Regulations.
7. This drawing is not to be scaled. Figured dimensions to be used.
8. All dimensions and levels must be checked on site by the contractor before putting work in hand.
9. All work to be executed by competent persons qualified for the specific trade.
10. This drawings is copyright reserved and remains the property of BAR Architects.

REV	DATE	DRAWN	DESCRIPTION
A	2025-02-09	BAR	UNIT TYPE RENAMED FOR INFORMATION
B	2025-03-24	GM	ISSUED FOR INFORMATION

Project Name		Drawing	
LSV - HOUSE TYPE A2		004	
INFO		Sheet	
ROOF PLAN		Date	
2025-03-24		As _e indicated	Revision B

BARArchitects
Bredenkamp and Reid. Architecture, Interiors & Urban design




3D-SECTION

General Notes

1. All work is to be done in accordance with the National Building Regulations.
2. All materials and workmanship are to comply with the relevant S.A.B.S codes and or the specified international codes where applicable in the - Architectural specifications. Where relevant South African National Standards, British Standards, BS codes of practice, Agrément Certificates applicable to the design exists, the recommendations and requirements of such documents to be considered a minimum standard for the works.
3. The contractor shall in all aspects of the works comply with the provisions of the Occupational Health and Safety Act, 1993 (Act No 85 of 1993) and any regulations promulgated in terms of that Act or the Factories Machinery and Building Works Act of 1941.
4. The contractor shall set up, document and maintain a quality assurance and quality control system, in accordance with SANS 9001/ISO 9001, able to be checked to the satisfaction of the Architect, that all materials and workmanship, whatever their sources, meet the requirements of the Specification. Should the Contractor or any of his sub-contractors be certified to the SANS 9000 family of standards then monitor these works accordingly.
5. This drawing must be read in conjunction with all the relevant drawings, schedules and specifications from Capita and all other consultants related to the project.
6. All portions of the works related to any service or consultant's information is to be done in accordance with the National Building Regulations.
7. This drawing is not to be scaled. Figured dimensions to be used.
8. All dimensions are in millimeters unless otherwise stated.
9. All dimensions and levels must be checked on site by the contractor before putting work in hand.
10. This drawings is copyright reserved and remains the property of BAR Architects.

Revision	REV	DATE	DRAWN	DESCRIPTION
	A	2024-09-02	BAR	UPDATES ISSUED FOR INFORMATION
	B	2025-03-24	GM	ISSUED FOR INFORMATION

Project Name		Drawing	
LSV - HOUSE TYPE A2		005	
INFO		Sheet	
3D SECTION		Date	
2025-03-24		Scale	Revision
BARArchitects		B	
Bredenkamp and Reid. Architecture, Interiors & Urban design			

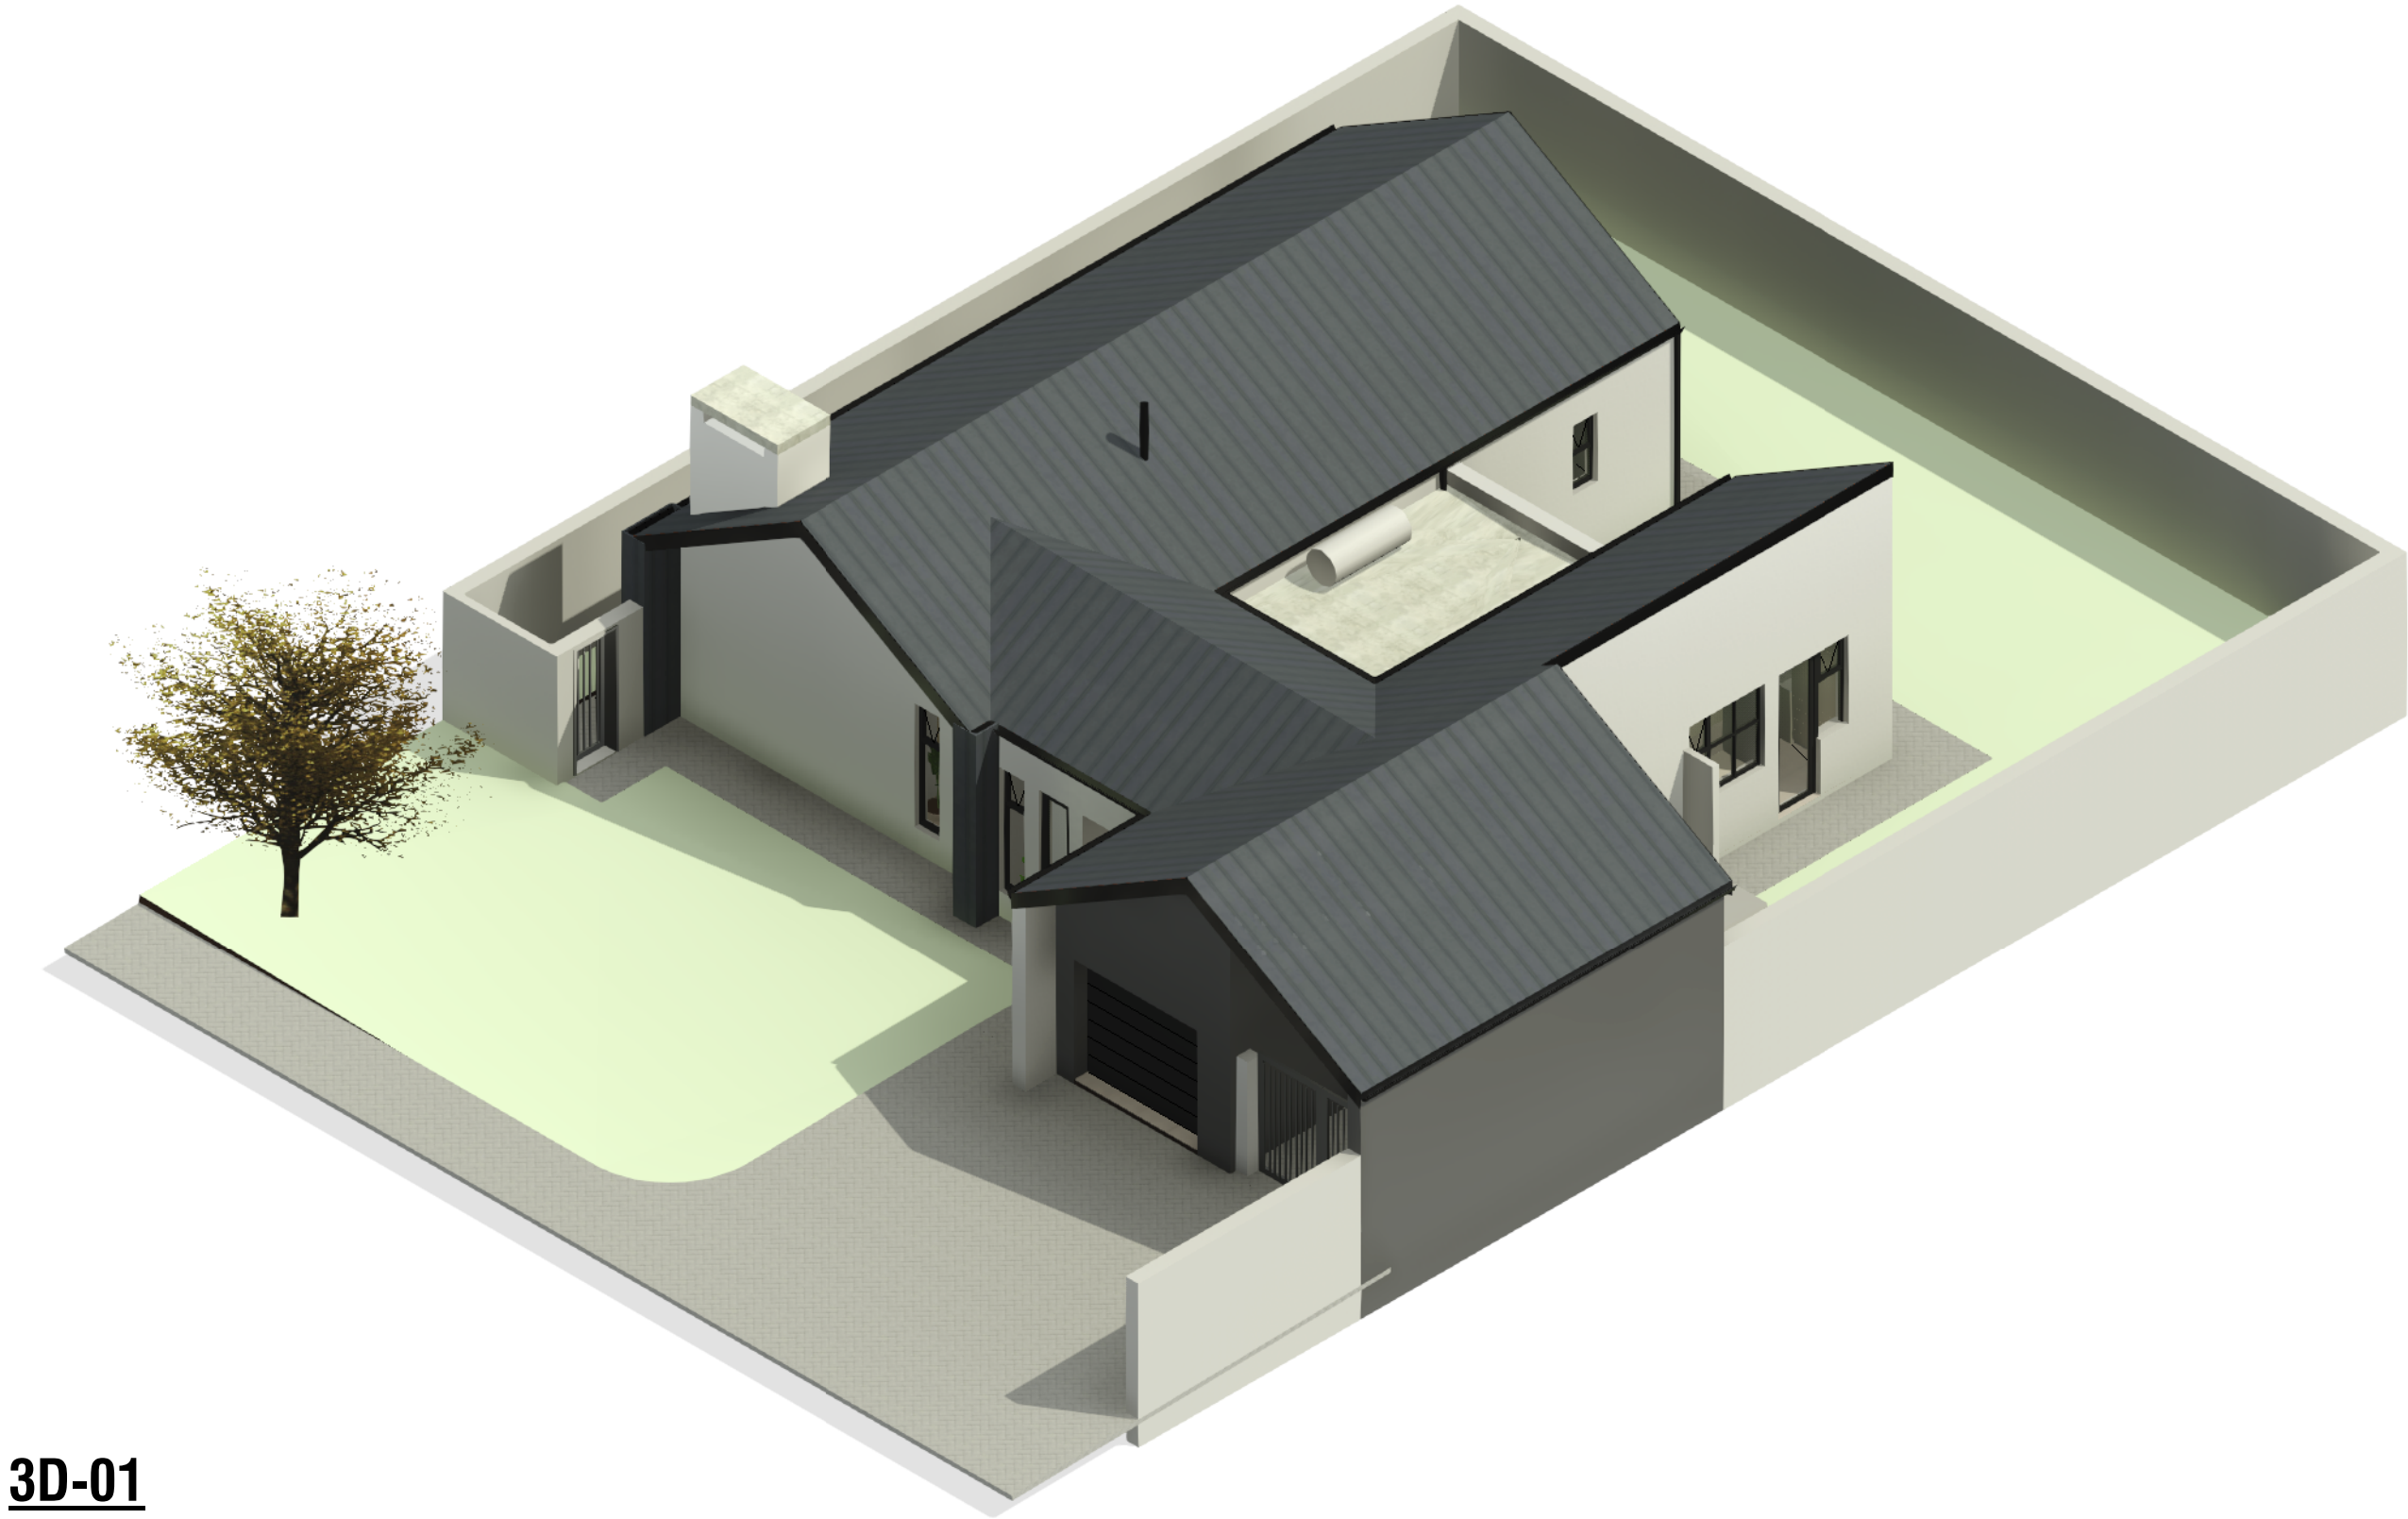

3D-01

1. All work is to be done in accordance with the National Building Regulations.
2. All materials and workmanship are to comply with the relevant S.A.B.S codes and or the specified international codes where applicable in the - Architectural specifications. Where relevant South African National Standards, British Standards, BS codes of practice, Agrément Certificates applicable to the design exists, the recommendations and requirements of such documents to be considered a minimum standard for the works.
3. The contractor shall in all aspects of the works comply with the provisions of the Occupational Health and Safety Act, 1993 (Act No 85 of 1993) and any regulations promulgated in terms of that Act or the Factories Machinery and Building Works Act of 1941.
4. The contractor shall set up, document and maintain a quality assurance and quality control system, in accordance with SANS 9001/ISO 9001, able to be checked to the satisfaction of the Architect, that all materials and workmanship, whatever their sources, meet the requirements of the Specification. Should the Contractor or any of his sub-contractors be certified to the SANS 9000 family of standards then monitor these works accordingly.
5. This drawing must be read in conjunction with all the relevant drawings, schedules and specifications from Capita and all other consultants related to the project.
6. All portions of the works related to any service or consultant's information is to be done in accordance with the National Building Regulations.
7. This drawing is not to be scaled. Figured dimensions to be used.
All dimensions are in millimeters unless otherwise stated.
8. All dimensions and levels must be checked on site by the contractor before putting work in hand.
9. All work to be executed by competent persons qualified for the specific trade.
10. This drawings is copyright reserved and remains the property of BAR Architects.

Revision

REV	DATE	DRAWN	DESCRIPTION
A	2025-02-09	BAR	UNIT TYPE RENAMED FOR INFORMATION
B	2025-03-24	GM	ISSUED FOR INFORMATION

Project Name

LSV - HOUSE TYPE A2
INFO

BARArchitects
Bredenkamp and Reid. Architecture, Interiors & Urban design


Drawing 006

Sheet 3D

Date 2025-03-24

Scale

Revision B

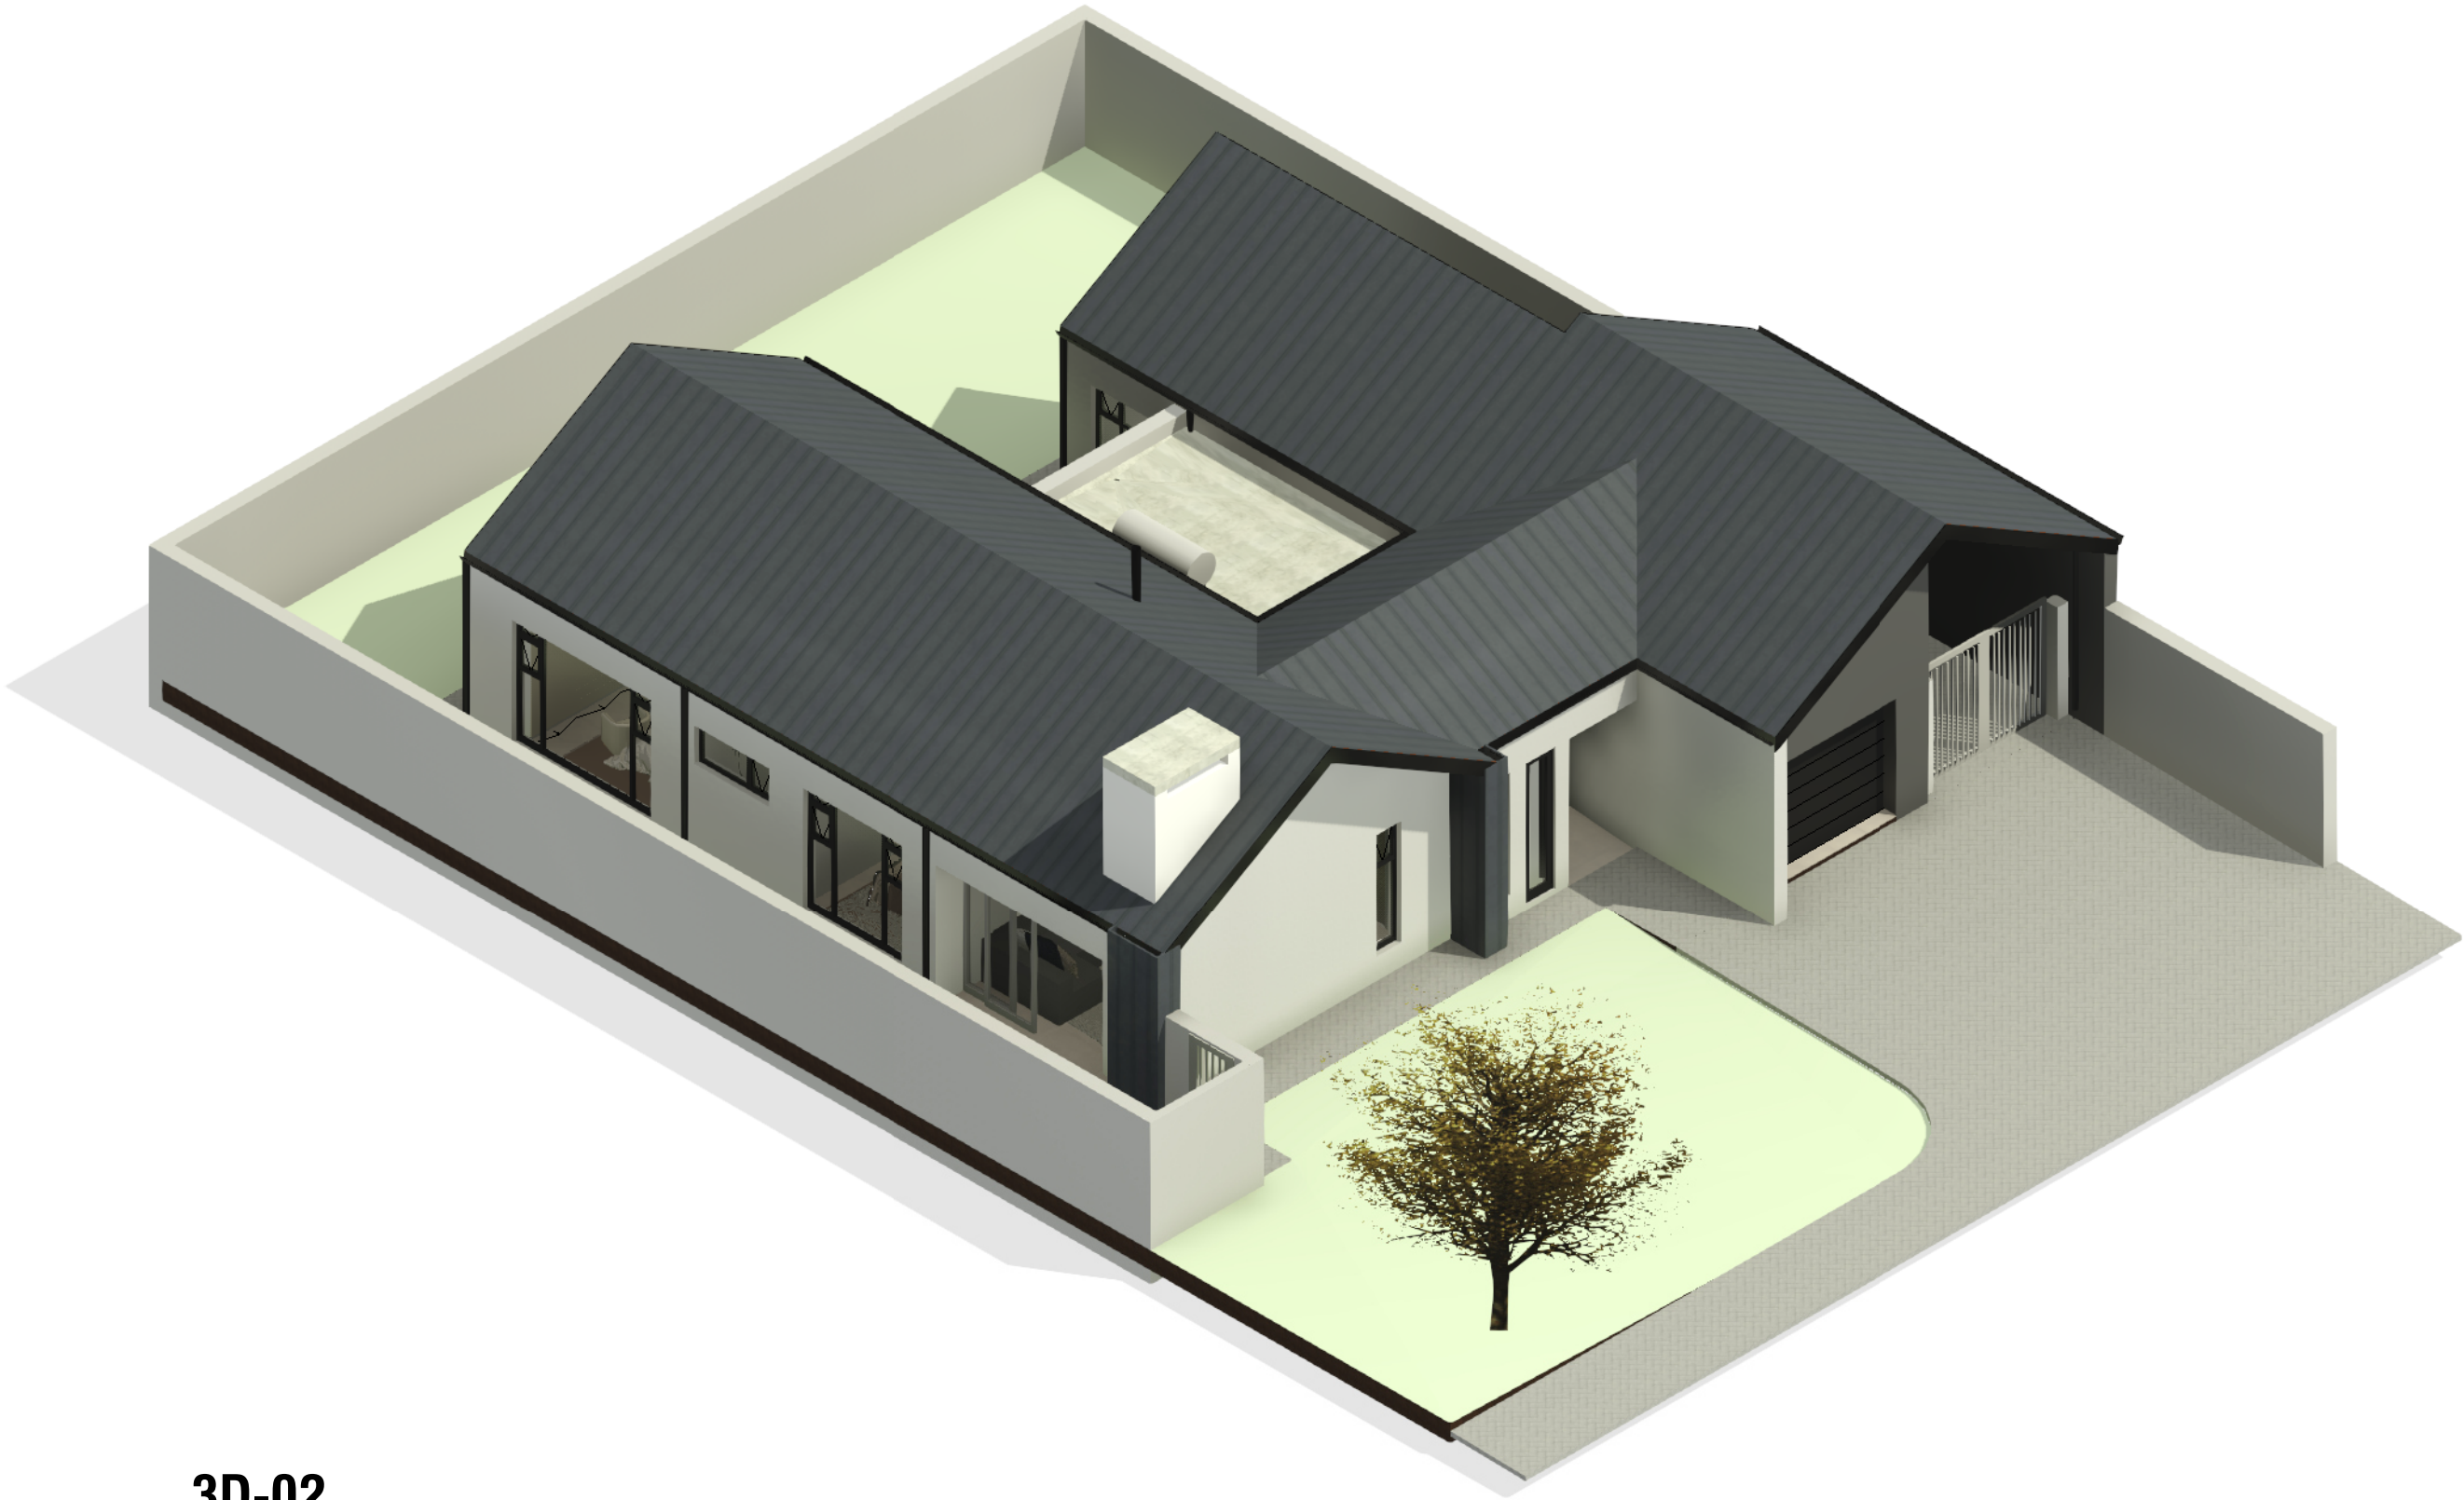

3D-02

General Notes

- 1. All work is to be done in accordance with the National Building Regulations.
- 2. All materials and workmanship are to comply with the relevant S.A.B.S codes and or the specified international codes where applicable in the - Architectural specifications. Where relevant South African National Standards, British Standards, BS codes of practice, Agrément Certificates applicable to the design exists, the recommendations and requirements of such documents to be considered a minimum standard for the works.
- 3. The contractor shall in all aspects of the works comply with the provisions of the Occupational Health and Safety Act, 1993 (Act No 85 of 1993) and any regulations promulgated in terms of that Act or the Factories Machinery and Building Works Act of 1941.
- 4. The contractor shall set up, document and maintain a quality assurance and quality control system, in accordance with SANS 9001/ISO 9001, able to be checked to the satisfaction of the Architect, that all materials and workmanship, whatever their sources, meet the requirements of the Specification. Should the Contractor or any of his sub-contractors be certified to the SANS 9000 family of standards then monitor these works accordingly.
- 5. This drawing must be read in conjunction with all the relevant drawings, schedules and specifications from Capita and all other consultants related to the project.
- 6. All portions of the works related to any service or consultant's information is to be done in accordance with the National Building Regulations.
- 7. This drawing is not to be scaled. Figured dimensions to be used.
- 8. All dimensions are in millimeters unless otherwise stated.
- 9. All dimensions and levels must be checked on site by the contractor before putting work in hand.
- 10. All work to be executed by competent persons qualified for the specific trade.
- 11. This drawings is copyright reserved and remains the property of BAR Architects.

Revision

REV	DATE	DRAWN	DESCRIPTION
A	2025-02-09	BAR	UNIT TYPE RENAMED FOR INFORMATION
B	2025-03-24	GM	ISSUED FOR INFORMATION

Project Name

LSV - HOUSE TYPE A2
INFO

BARArchitects
Bredenkamp and Reid. Architecture, Interiors & Urban design

Drawing

007

Sheet

3D

Date


2025-03-24

Scale


Revision

B


3D-DINING

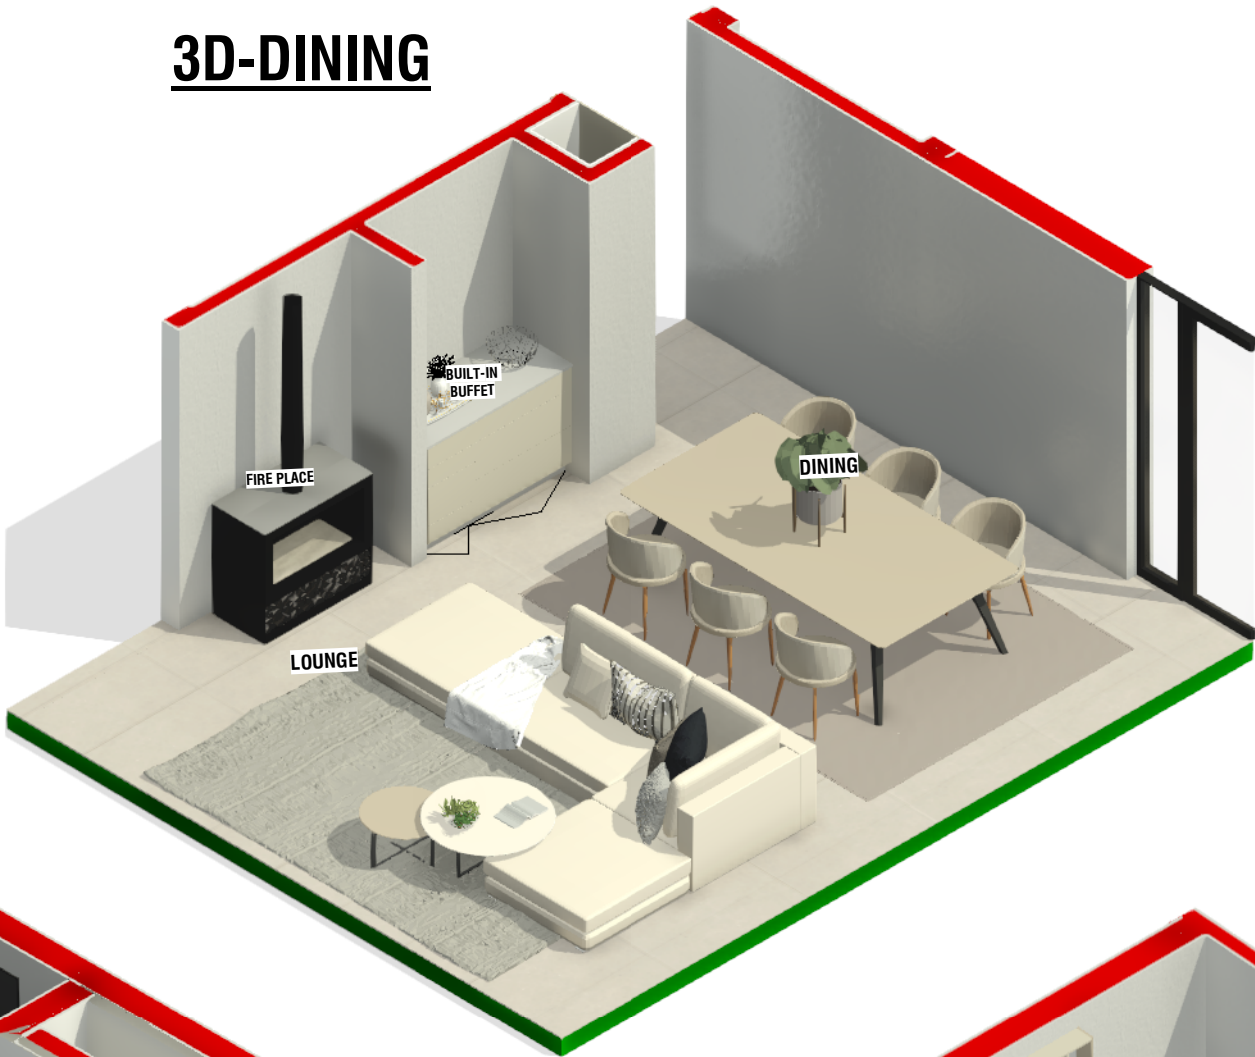

3D-LIVING AREAS

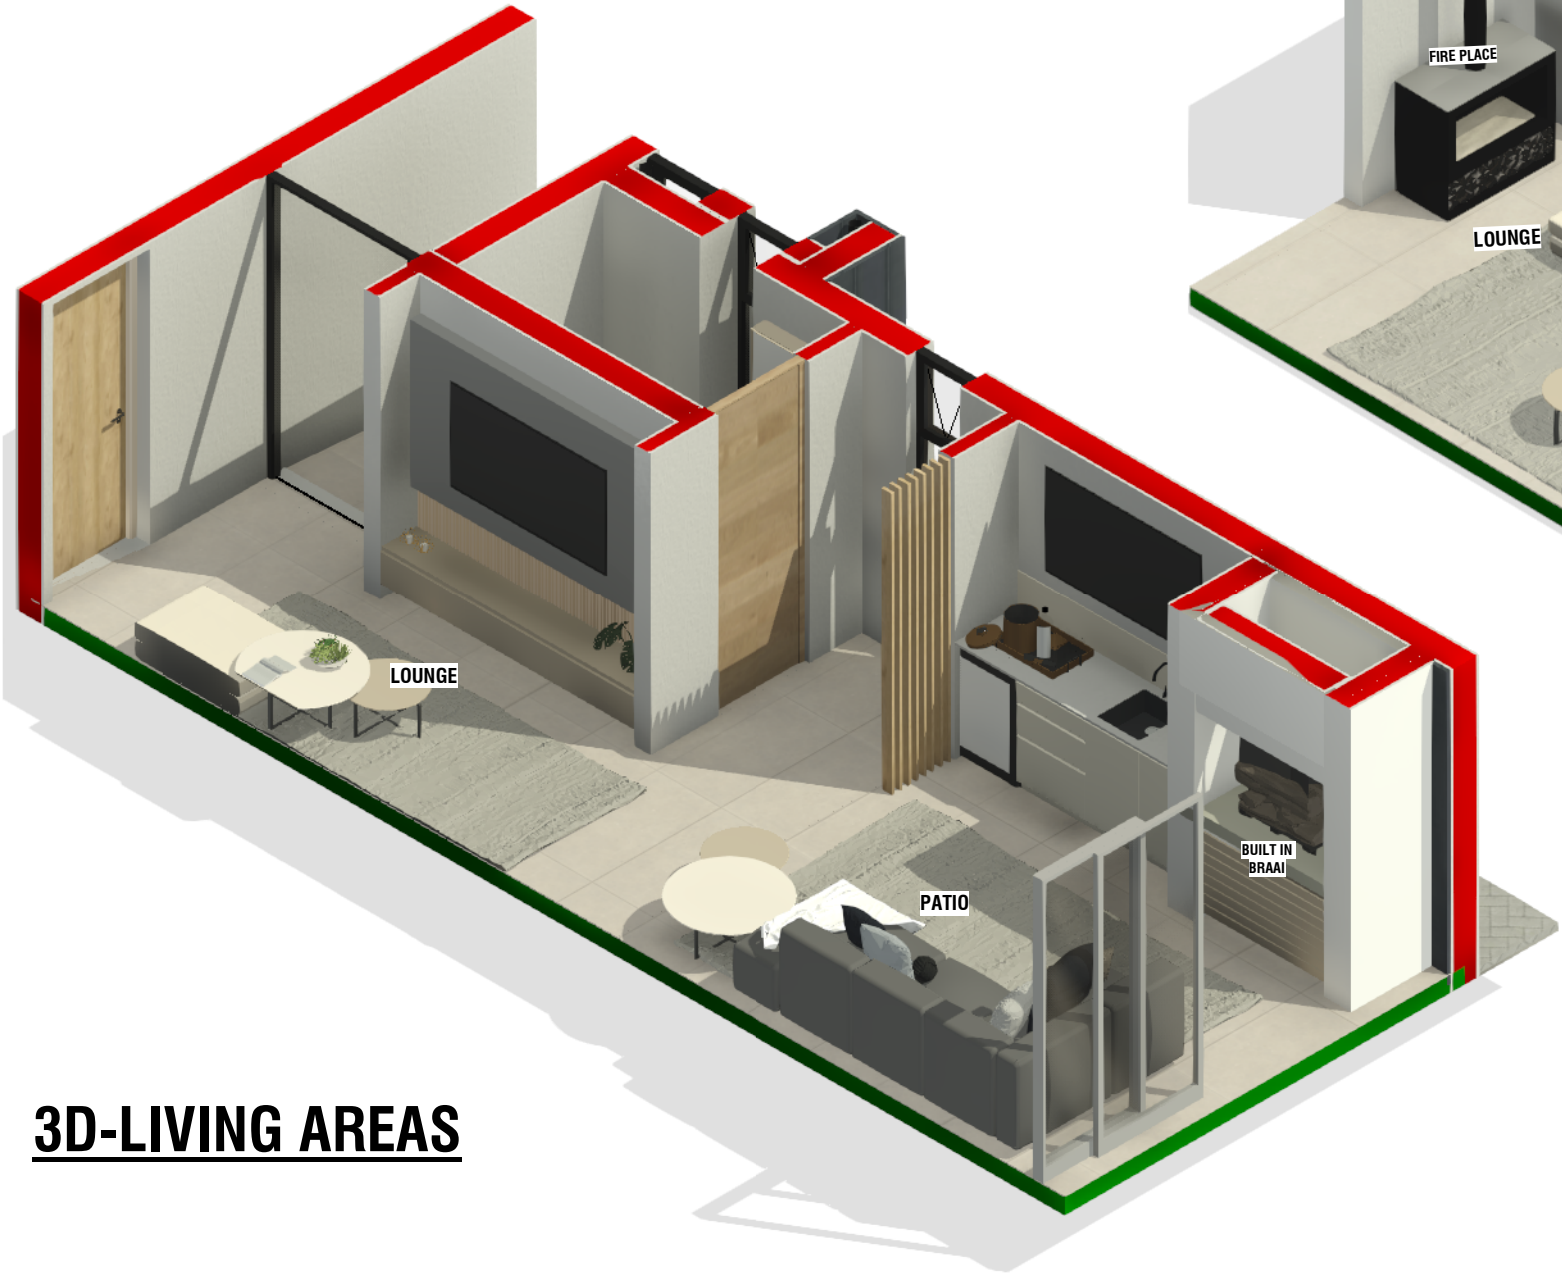

MAIN BATHROOM

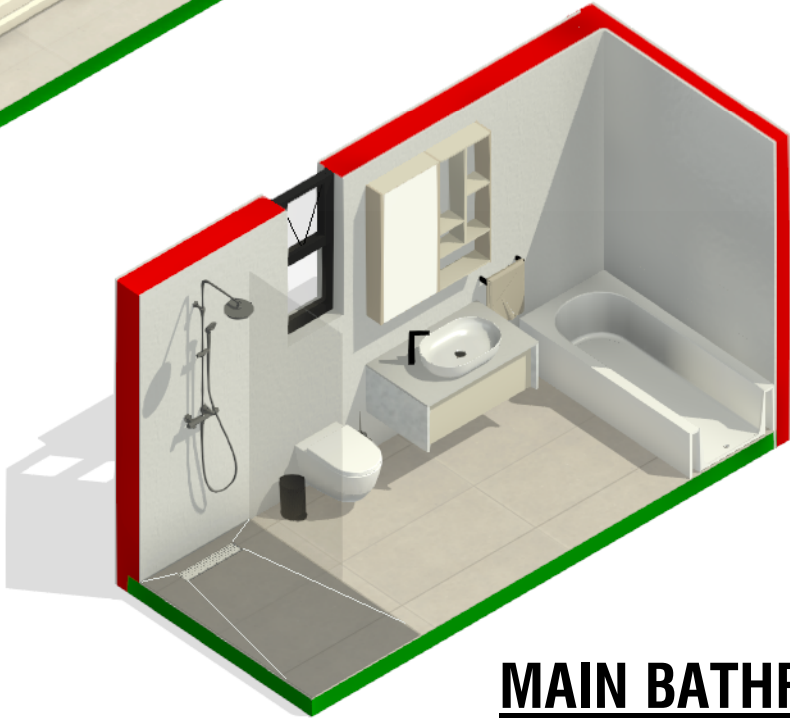

General Notes

1. All work is to be done in accordance with the National Building Regulations.
2. All materials and workmanship are to comply with the relevant S.A.B.S codes and or the specified international codes where applicable in the - Architectural specifications. Where relevant South African National Standards, British Standards, BS codes of practice, Agrément Certificates applicable to the design exists, the recommendations and requirements of such documents to be considered a minimum standard for the works.
3. The contractor shall in all aspects of the works comply with the provisions of the Occupational Health and Safety Act, 1993 (Act No 85 of 1993) and any regulations promulgated in terms of that Act or the Factories Machinery and Building Works Act of 1941.
4. The contractor shall set up, document and maintain a quality assurance and quality control system, in accordance with SANS 9001/ISO 9001, able to be checked to the satisfaction of the Architect, that all materials and workmanship, whatever their sources, meet the requirements of the Specification. Should the Contractor or any of his sub-contractors be certified to the SANS 9000 family of standards then monitor these works accordingly.
5. This drawing must be read in conjunction with all the relevant drawings, schedules and specifications from Capita and all other consultants related to the project.
6. All portions of the works related to any service or consultant's information is to be done in accordance with the National Building Regulations.
7. This drawing is not to be scaled. Figured dimensions to be used.
8. All dimensions are in millimeters unless otherwise stated.
9. All dimensions and levels must be checked on site by the contractor before putting work in hand.
10. All work to be executed by competent persons qualified for the specific trade.
11. This drawings is copyright reserved and remains the property of BAR Architects.

Revision

REV	DATE	DRAWN	DESCRIPTION
A	2025-02-09	BAR	UNIT TYPE RENAMED FOR INFORMATION
B	2025-03-24	GM	ISSUED FOR INFORMATION

Project Name

LSV - HOUSE TYPE A2
INFO

BARArchitects
Bredenkamp and Reid. Architecture, Interiors & Urban design

Drawing 008

Sheet 3D

Date 2025-03-24


Scale

Revision B



NORTH ELEVATION

SCALE: 1 : 100

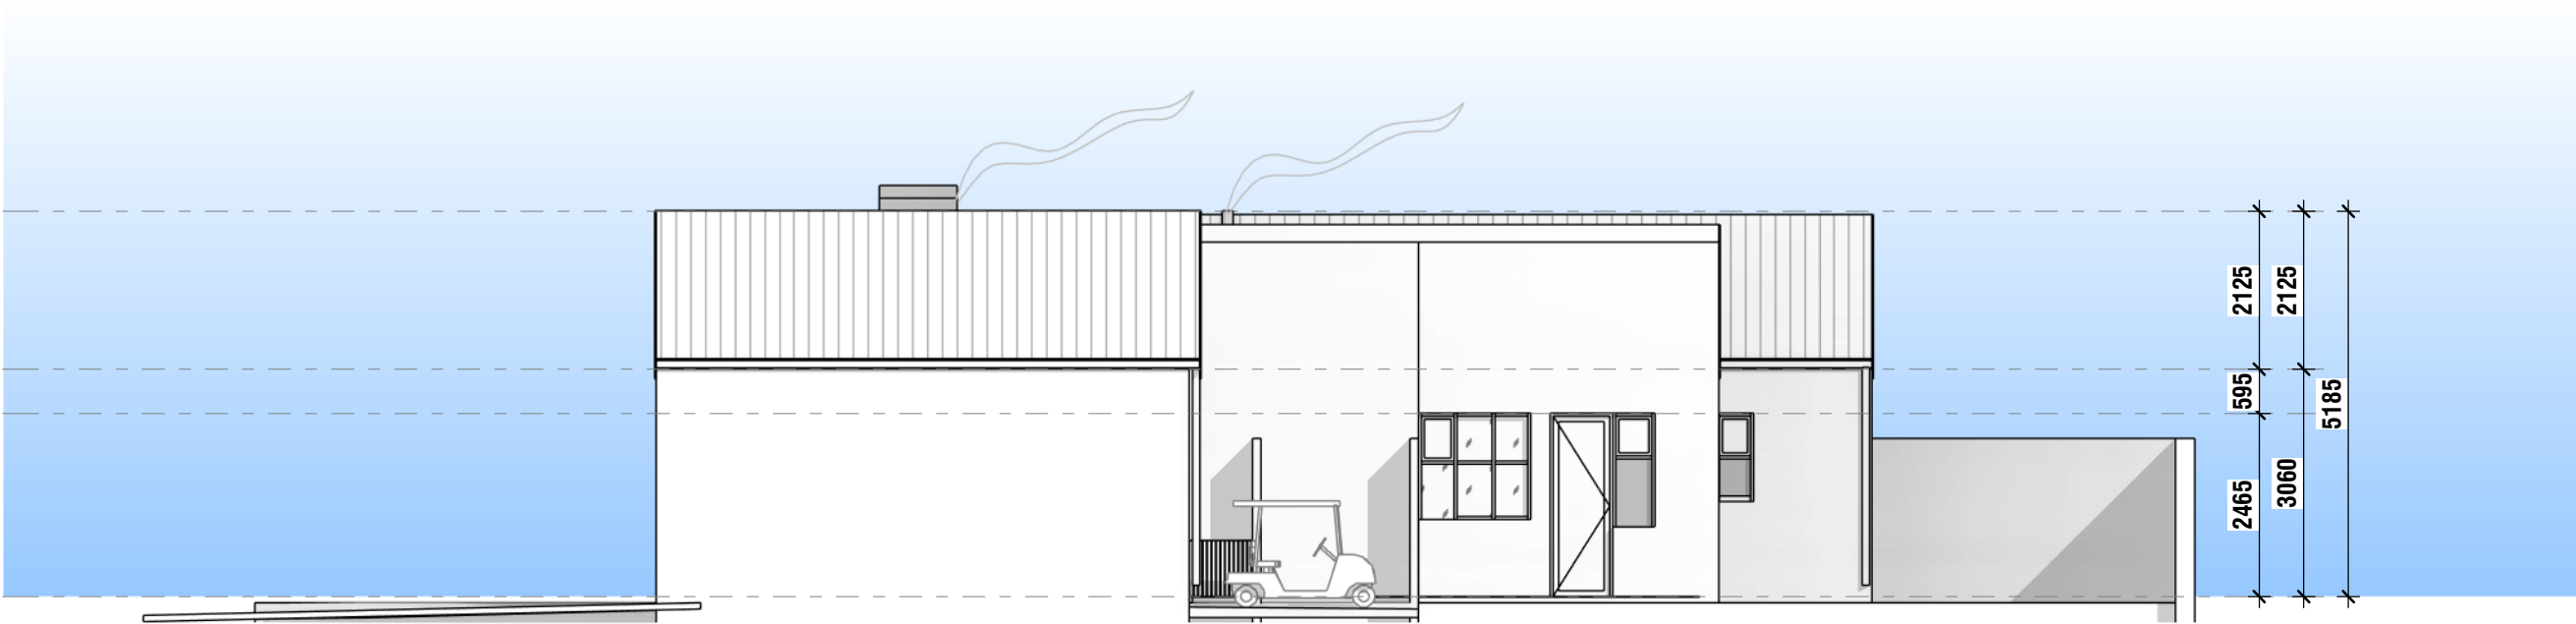

SOUTH ELEVATION


SCALE: 1 : 100

- General Notes
1. All work is to be done in accordance with the National Building Regulations.
 2. All materials and workmanship are to comply with the relevant S.A.B.S codes and or the specified international codes where applicable in the - Architectural specifications. Where relevant South African National Standards, British Standards, BS codes of practice, Agrément Certificates applicable to the design exists, the recommendations and requirements of such documents to be considered a minimum standard for the works.
 3. The contractor shall in all aspects of the works comply with the provisions of the Occupational Health and Safety Act, 1993 (Act No 85 of 1993) and any regulations promulgated in terms of that Act or the Factories Machinery and Building Works Act of 1941.
 4. The contractor shall set up, document and maintain a quality assurance and quality control system, in accordance with SANS 9001/ISO 9001, able to be checked to the satisfaction of the Architect, that all materials and workmanship, whatever their sources, meet the requirements of the Specification. Should the Contractor or any of his sub-contractors be certified to the SANS 9000 family of standards then monitor these works accordingly.
 5. This drawing must be read in conjunction with all the relevant drawings, schedules and specifications from Capita and all other consultants related to the project.
 6. All portions of the works related to any service or consultant's information is to be done in accordance with the National Building Regulations.
 7. This drawing is not to be scaled. Figured dimensions to be used.
 8. All dimensions are in millimeters unless otherwise stated.
 9. All dimensions and levels must be checked on site by the contractor before putting work in hand.
 10. All work to be executed by competent persons qualified for the specific trade.
 11. This drawings is copyright reserved and remains the property of BAR Architects.


REV	DATE	DRAWN	DESCRIPTION
A	2025-02-09	BAR	UNIT TYPE RENAMED FOR INFORMATION
B	2025-03-24	GM	ISSUED FOR INFORMATION

Project Name		Drawing	
LSV - HOUSE TYPE A2		009	
INFO		Sheet	
ELEVATIONS 01		Date	
2025-03-24		Scale	
1 : 100		Revision	
B			

BARArchitects
Bredenkamp and Reid. Architecture, Interiors & Urban design

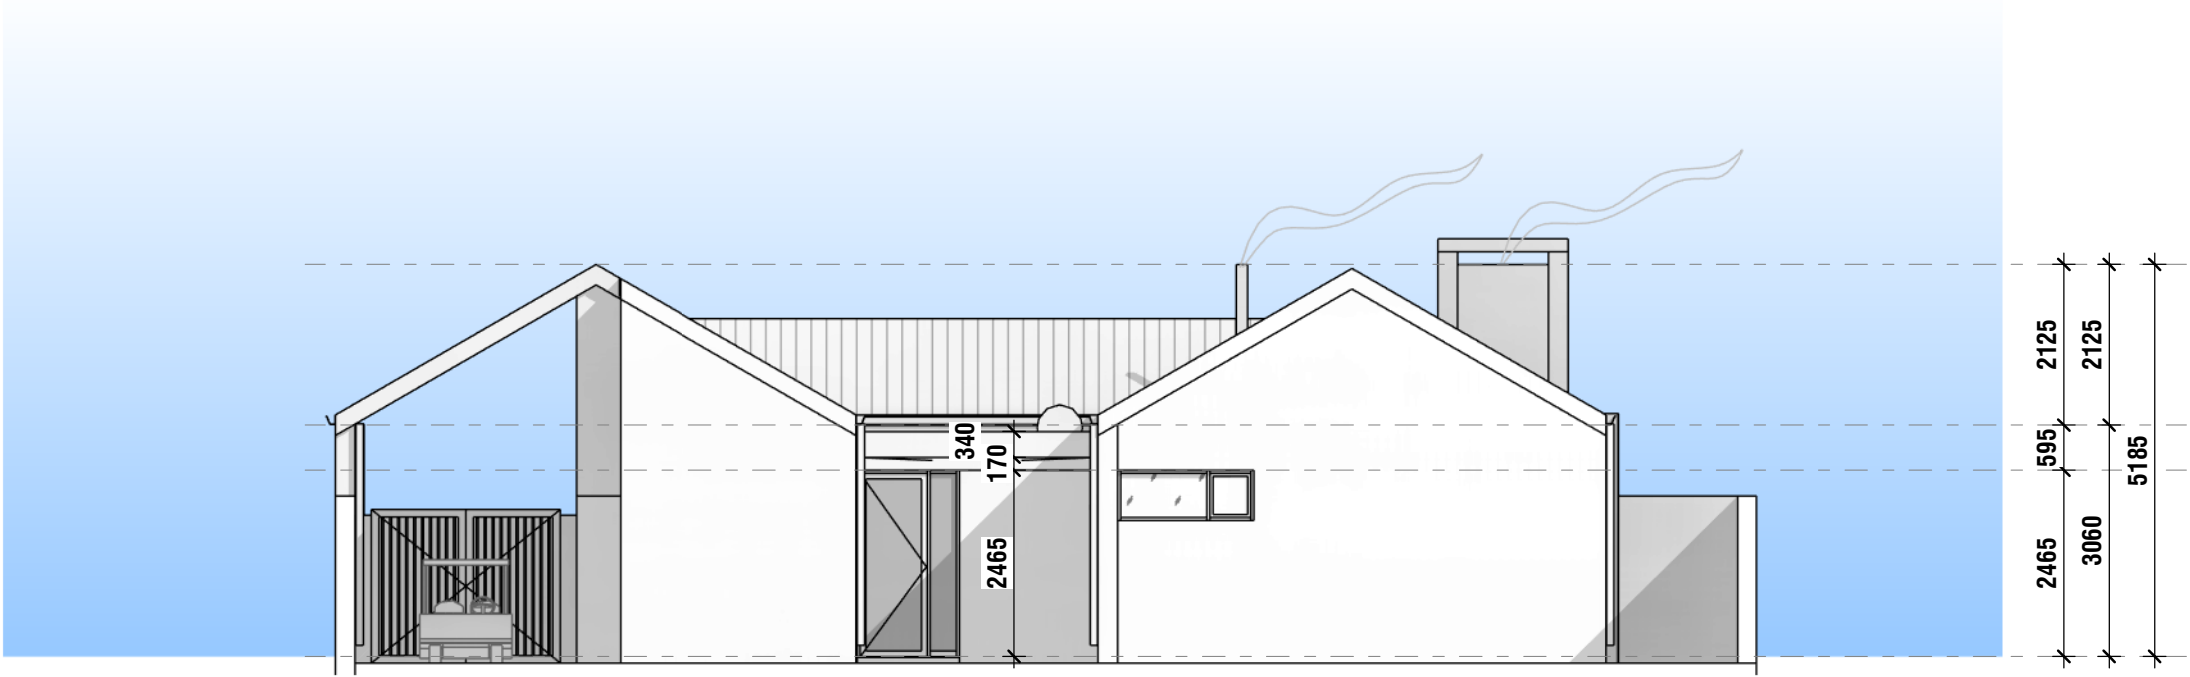

EAST ELEVATION
SCALE: 1 : 100

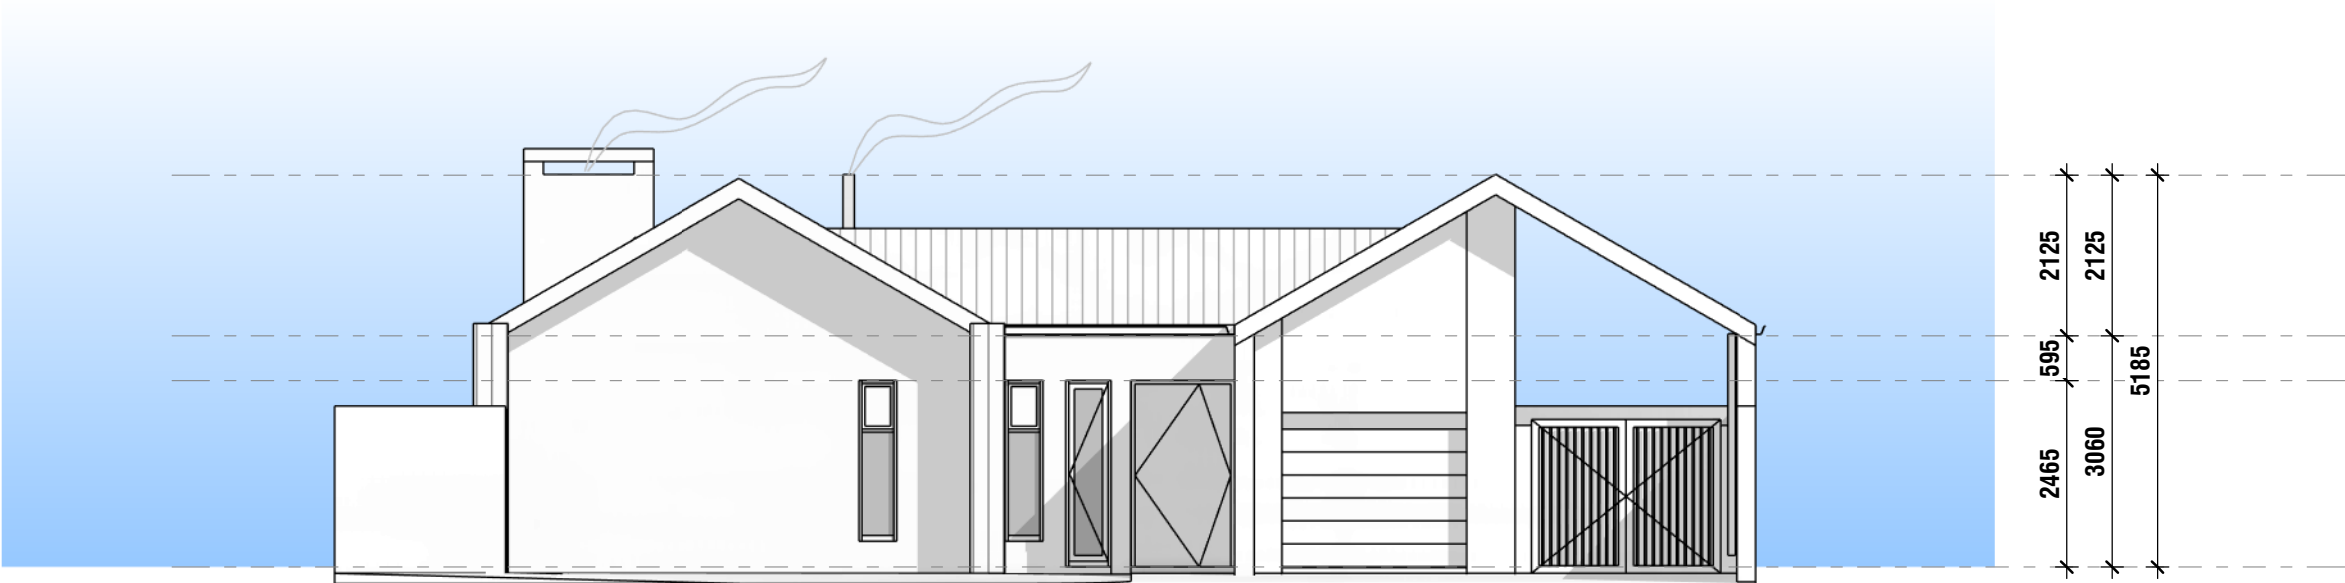

WEST ELEVATION
SCALE: 1 : 100

1. All work is to be done in accordance with the National Building Regulations.
2. All materials and workmanship are to comply with the relevant S.A.B.S codes and or the specified international codes where applicable in the - Architectural specifications. Where relevant South African National Standards, British Standards, BS codes of practice, Agrément Certificates applicable to the design exists, the recommendations and requirements of such documents to be considered a minimum standard for the works.
3. The contractor shall in all aspects of the works comply with the provisions of the Occupational Health and Safety Act, 1993 (Act No 85 of 1993) and any regulations promulgated in terms of that Act or the Factories Machinery and Building Works Act of 1941.
4. The contractor shall set up, document and maintain a quality assurance and quality control system, in accordance with SANS 9001/ISO 9001, able to be checked to the satisfaction of the Architect, that all materials and workmanship, whatever their sources, meet the requirements of the Specification. Should the Contractor or any of his sub-contractors be certified to the SANS 9000 family of standards then monitor these works accordingly.
5. This drawing must be read in conjunction with all the relevant drawings, schedules and specifications from Capita and all other consultants related to the project.
6. All portions of the works related to any service or consultant's information is to be done in accordance with the National Building Regulations.
7. This drawing is not to be scaled. Figured dimensions to be used.
All dimensions are in millimeters unless otherwise stated.
8. All dimensions and levels must be checked on site by the contractor before putting work in hand.
9. All work to be executed by competent persons qualified for the specific trade.
10. This drawings is copyright reserved and remains the property of BAR Architects.

Revision	REV	DATE	DRAWN	DESCRIPTION
	A	2025-02-09	BAR	UNIT TYPE RENAMED FOR INFORMATION
	B	2025-03-24	GM	ISSUED FOR INFORMATION

Project Name

LSV - HOUSE TYPE A2
INFO

BARArchitects
Bredenkamp and Reid. Architecture, Interiors & Urban design

Drawing

010

Sheet

ELEVATIONS 02

Date


2025-03-24

Scale


1 : 100

Revision

B

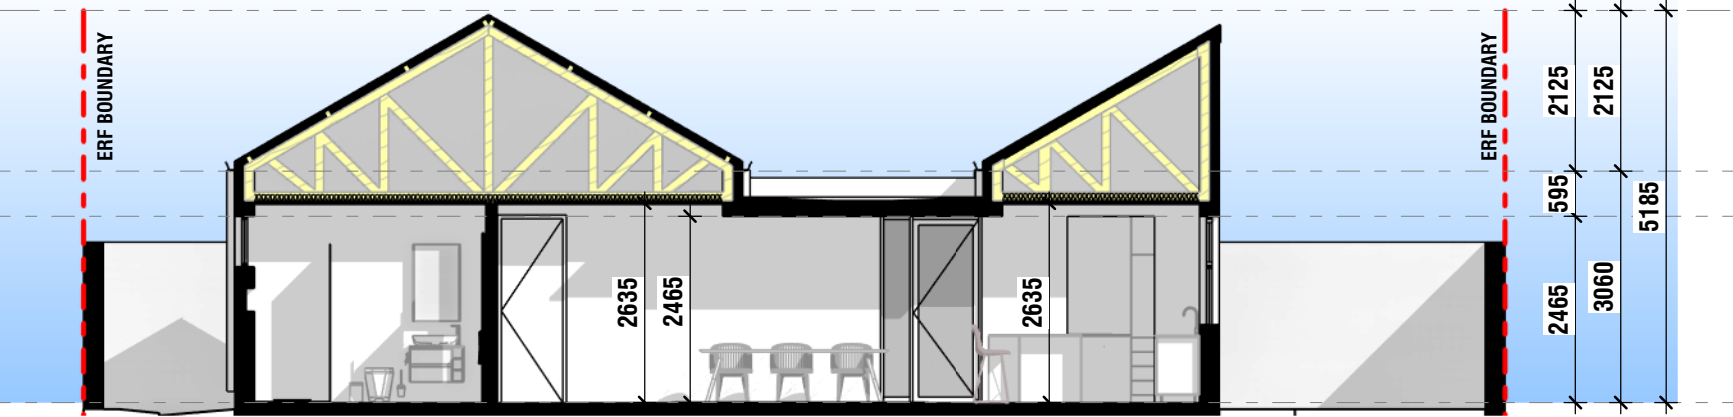

Section 1
SCALE: 1 : 100

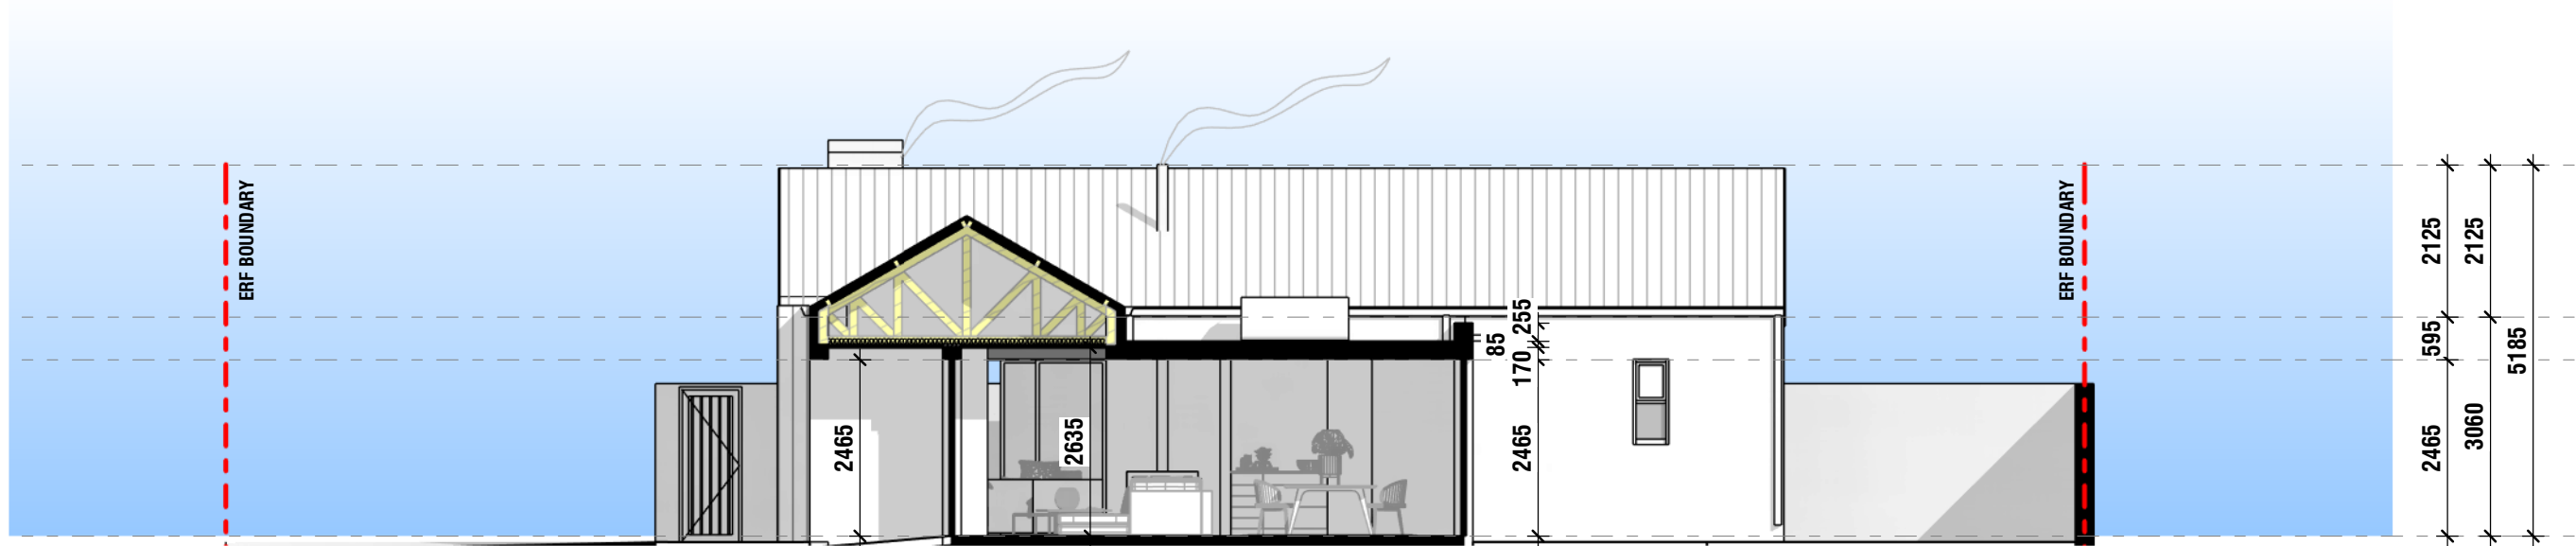

Section 2
SCALE: 1 : 100

- General Notes
- 1. All work is to be done in accordance with the National Building Regulations.
 - 2. All materials and workmanship are to comply with the relevant S.A.B.S codes and or the specified international codes where applicable in the - Architectural specifications. Where relevant South African National Standards, British Standards, BS codes of practice, Agrément Certificates applicable to the design exists, the recommendations and requirements of such documents to be considered a minimum standard for the works.
 - 3. The contractor shall in all aspects of the works comply with the provisions of the Occupational Health and Safety Act, 1993 (Act No 85 of 1993) and any regulations promulgated in terms of that Act or the Factories Machinery and Building Works Act of 1941.
 - 4. The contractor shall set up, document and maintain a quality assurance and quality control system, in accordance with SANS 9001/ISO 9001, able to be checked to the satisfaction of the Architect, that all materials and workmanship, whatever their sources, meet the requirements of the Specification. Should the Contractor or any of his sub-contractors be certified to the SANS 9000 family of standards then monitor these works accordingly.
 - 5. This drawing must be read in conjunction with all the relevant drawings, schedules and specifications from Capita and all other consultants related to the project.
 - 6. All portions of the works related to any service or consultant's information is to be done in accordance with the National Building Regulations.
 - 7. This drawing is not to be scaled. Figured dimensions to be used.
 - 8. All dimensions are in millimeters unless otherwise stated.
 - 9. All dimensions and levels must be checked on site by the contractor before putting work in hand.
 - 10. All work to be executed by competent persons qualified for the specific trade.
 - 11. This drawings is copyright reserved and remains the property of BAR Architects.

REV	DATE	DRAWN	DESCRIPTION
A	2025-02-09	BAR	UNIT TYPE RENAMED FOR INFORMATION
B	2025-03-24	GM	ISSUED FOR INFORMATION

Project Name

LSV - HOUSE TYPE A2

INFO

BARArchitects

Bredenkamp and Reid. Architecture, Interiors & Urban design

Drawing

011

Sheet

SECTIONS

Date

2025-03-24

Scale

1 : 100

Revision

B