



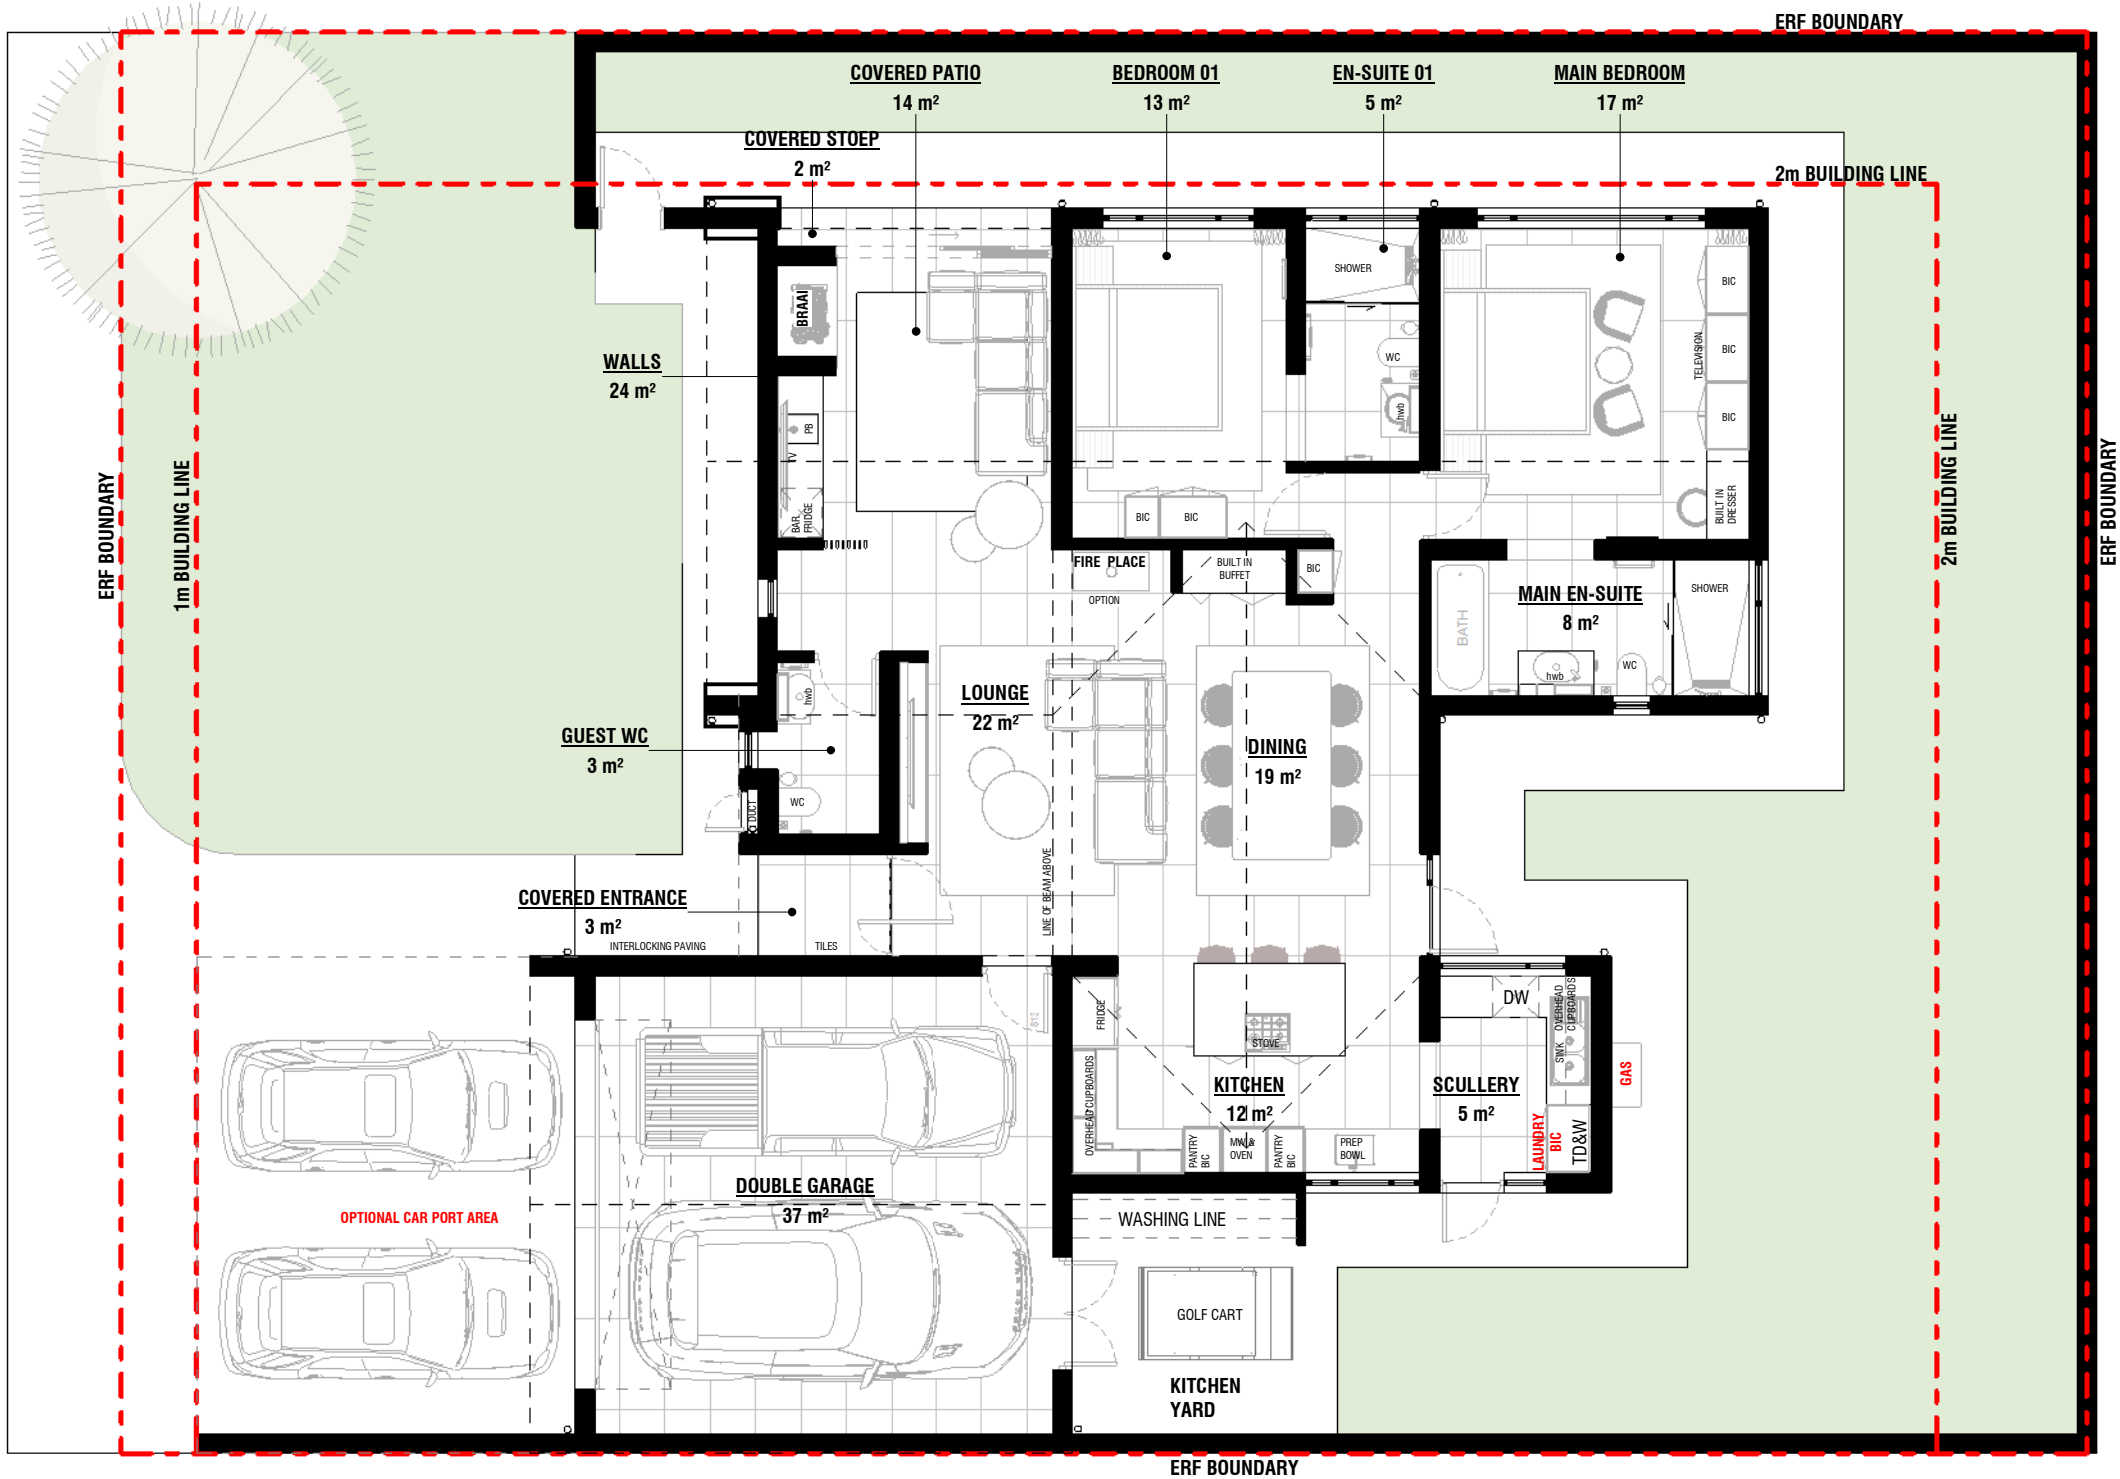

TOTAL BUILDING AREA	
Name	Area
BEDROOM 01	13 m²
COVERED ENTRANCE	3 m²
COVERED PATIO	14 m²
COVERED STOEP	2 m²
DINING	19 m²
DOUBLE GARAGE	37 m²
EN-SUITE 01	5 m²
GUEST WC	3 m²
KITCHEN	12 m²
LOUNGE	22 m²
MAIN BEDROOM	17 m²
MAIN EN-SUITE	8 m²
SCULLERY	5 m²
WALLS	24 m²
Grand total: 14	184 m²

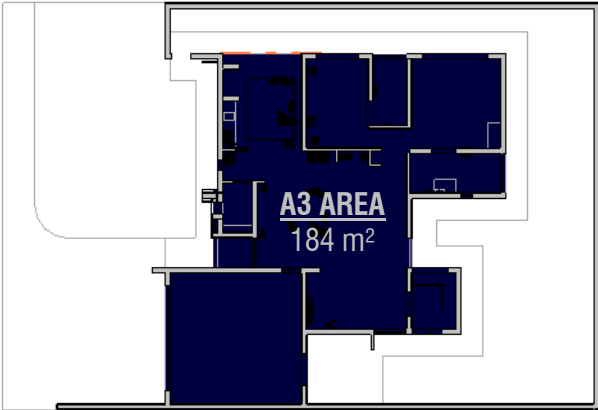

HOUSE TYPE A3 GROUND FLOOR AREA PLAN

SCALE: 1 : 100

TOTAL BUILDING AREA

SCALE: 1 : 350

General Notes

- All work is to be done in accordance with the National Building Regulations.
- All materials and workmanship are to comply with the relevant S.A.B.S codes and or the specified international codes where applicable in the - Architectural specifications. Where relevant South African National Standards, British Standards, BS codes of practice, Agrément Certificates applicable to the design exists, the recommendations and requirements of such documents to be considered a minimum standard for the works.
- The contractor shall in all aspects of the works comply with the provisions of the Occupational Health and Safety Act, 1993 (Act No 85 of 1993) and any regulations promulgated in terms of that Act or the Factories Machinery and Building Works Act of 1941.
- The contractor shall set up, document and maintain a quality assurance and quality control system, in accordance with SANS 9001/ISO 9001, able to be checked to the satisfaction of the Architect, that all materials and workmanship, whatever their sources, meet the requirements of the Specification. Should the Contractor or any of his sub-contractors be certified to the SANS 9000 family of standards then monitor these works accordingly.
- This drawing must be read in conjunction with all the relevant drawings, schedules and specifications from Capita and all other consultants related to the project.
- All portions of the works related to any service or consultant's information is to be done in accordance with the National Building Regulations.
- This drawing is not to be scaled. Figured dimensions to be used.
- All dimensions are in millimeters unless otherwise stated.
- All dimensions and levels must be checked on site by the contractor before putting work in hand.
- All work to be executed by competent persons qualified for the specific trade.
- This drawings is copyright reserved and remains the property of BAR Architects.

Revision

REV	DATE	DRAWN	DESCRIPTION
A	2024-10-09	BAR	ISSUED FOR INFORMATION
B	2024-10-18	BAR	ISSUED FOR INFORMATION
C	2024-11-05	BAR	ISSUED FOR INFORMATION
D	2025-02-09	BAR	UNIT TYPE RENAMED FOR INFORMATION
E	2025-02-26	GM	ISSUED FOR INFORMATION
F	2025-03-04	GM	ISSUED FOR INFORMATION
G	2025-03-25	GM	ISSUED FOR INFORMATION

Project Name

LSV - HOUSE TYPE A3
INFO

BARArchitects
Bredenkamp and Reid. Architecture, Interiors & Urban design

Drawing

003

Sheet

A3_GROUND FLOOR AREA PLAN

Date



2025-03-25

As_e

indicated

Revision

G

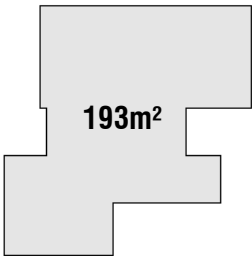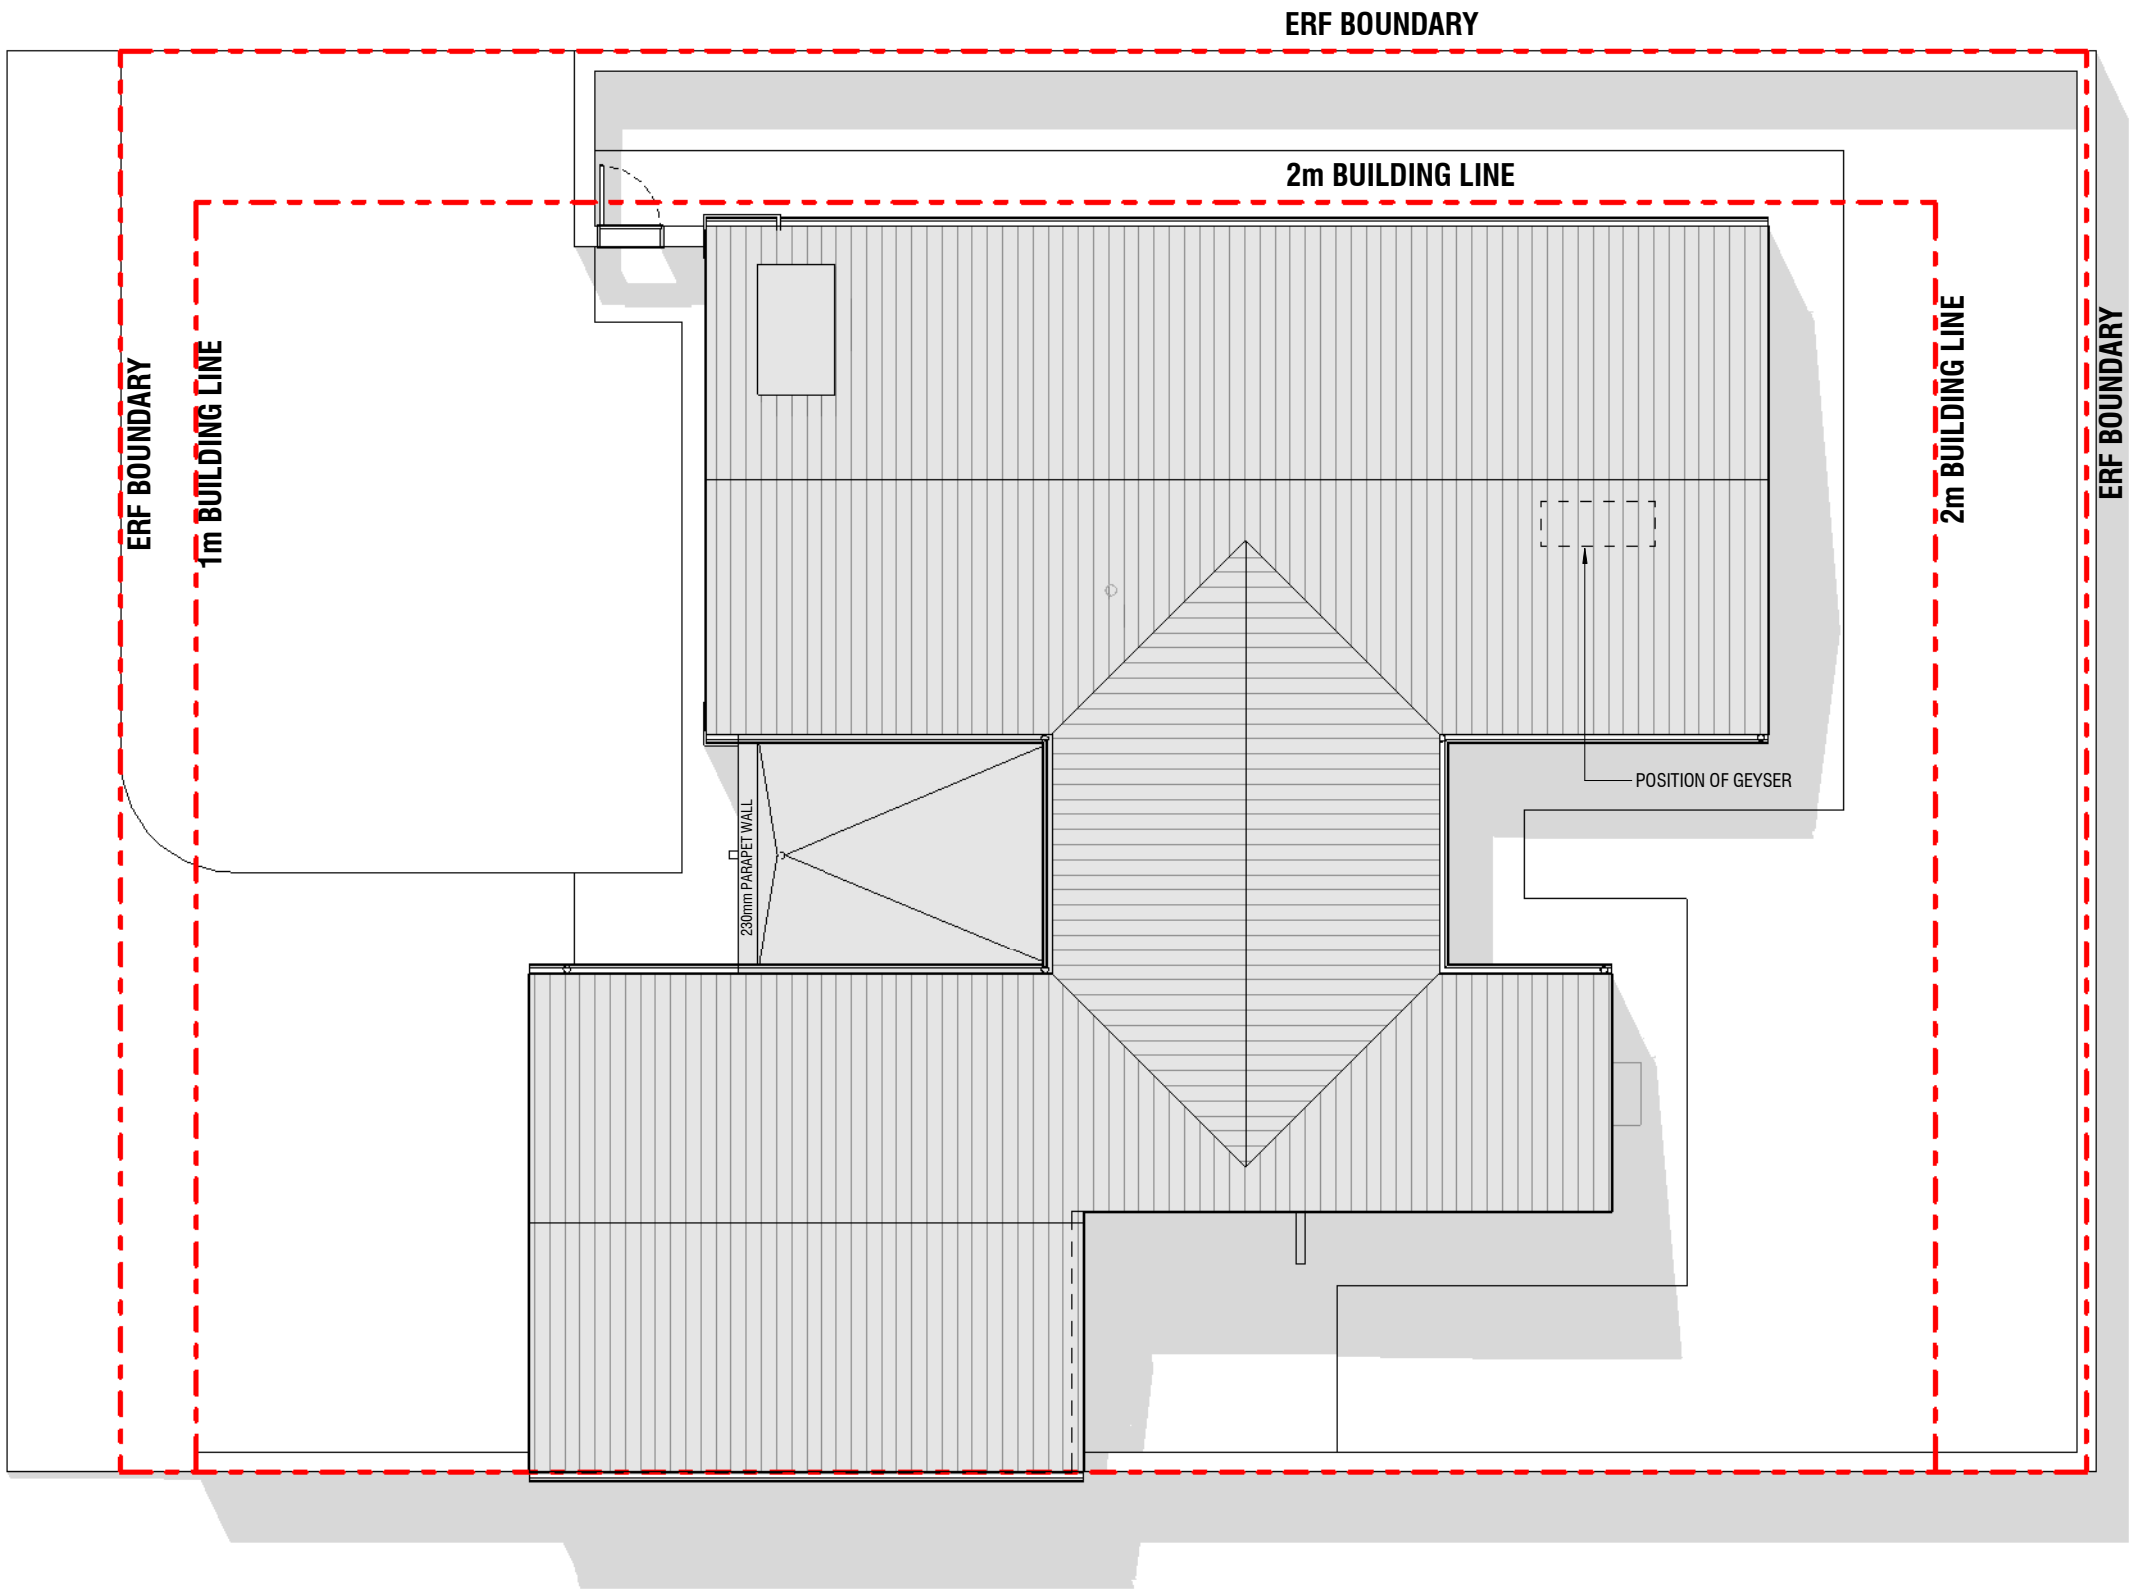

COVERAGE DIAGRAM
SCALE: 1 : 500

ROOF PLAN A3
SCALE: 1 : 100

General Notes

1. All work is to be done in accordance with the National Building Regulations.
2. All materials and workmanship are to comply with the relevant S.A.B.S codes and or the specified international codes where applicable in the - Architectural specifications. Where relevant South African National Standards, British Standards, BS codes of practice, Agrément Certificates applicable to the design exists, the recommendations and requirements of such documents to be considered a minimum standard for the works.
3. The contractor shall in all aspects of the works comply with the provisions of the Occupational Health and Safety Act, 1993 (Act No 85 of 1993) and any regulations promulgated in terms of that Act or the Factories Machinery and Building Works Act of 1941.
4. The contractor shall set up, document and maintain a quality assurance and quality control system, in accordance with SANS 9001/ISO 9001, able to be checked to the satisfaction of the Architect, that all materials and workmanship, whatever their sources, meet the requirements of the Specification. Should the Contractor or any of his sub-contractors be certified to the SANS 9000 family of standards then monitor these works accordingly.
5. This drawing must be read in conjunction with all the relevant drawings, schedules and specifications from Capita and all other consultants related to the project.
6. All portions of the works related to any service or consultant's information is to be done in accordance with the National Building Regulations.
7. This drawing is not to be scaled. Figured dimensions to be used.
8. All dimensions are in millimeters unless otherwise stated.
9. All dimensions and levels must be checked on site by the contractor before putting work in hand.
10. All work to be executed by competent persons qualified for the specific trade.
11. This drawings is copyright reserved and remains the property of BAR Architects.

Revision

REV	DATE	DRAWN	DESCRIPTION
A	2025-02-09	BAR	UNIT TYPE RENAMED FOR INFORMATION
B	2025-03-25	GM	ISSUED FOR INFORMATION

Project Name

LSV - HOUSE TYPE A3
INFO

BARArchitects
Bredenkamp and Reid. Architecture, Interiors & Urban design

Drawing

004

Sheet

ROOF PLAN_A3

Date

2025-03-25

As_e

indicated

Revision

B



3D-SECTION_A3

General Notes

1. All work is to be done in accordance with the National Building Regulations.
2. All materials and workmanship are to comply with the relevant S.A.B.S codes and or the specified international codes where applicable in the - Architectural specifications. Where relevant South African National Standards, British Standards, BS codes of practice, Agrément Certificates applicable to the design exists, the recommendations and requirements of such documents to be considered a minimum standard for the works.
3. The contractor shall in all aspects of the works comply with the provisions of the Occupational Health and Safety Act, 1993 (Act No 85 of 1993) and any regulations promulgated in terms of that Act or the Factories Machinery and Building Works Act of 1941.
4. The contractor shall set up, document and maintain a quality assurance and quality control system, in accordance with SANS 9001/ISO 9001, able to be checked to the satisfaction of the Architect, that all materials and workmanship, whatever their sources, meet the requirements of the Specification. Should the Contractor or any of his sub-contractors be certified to the SANS 9000 family of standards then monitor these works accordingly.
5. This drawing must be read in conjunction with all the relevant drawings, schedules and specifications from Capita and all other consultants related to the project.
6. All portions of the works related to any service or consultant's information is to be done in accordance with the National Building Regulations.
7. This drawing is not to be scaled. Figured dimensions to be used.
All dimensions are in millimeters unless otherwise stated.
8. All dimensions and levels must be checked on site by the contractor before putting work in hand.
9. All work to be executed by competent persons qualified for the specific trade.
10. This drawings is copyright reserved and remains the property of BAR Architects.

REV	DATE	DRAWN	DESCRIPTION
A	2025-02-09	BAR	UNIT TYPE RENAMED FOR INFORMATION
B	2025-03-25	GM	ISSUED FOR INFORMATION

Project Name

LSV - HOUSE TYPE A3
INFO

BARArchitects
Bredenkamp and Reid. Architecture, Interiors & Urban design

Drawing

005

Sheet

3D SECTION_A3

Date

2025-03-25

Scale

Revision


B

General Notes

1. All work is to be done in accordance with the National Building Regulations.
2. All materials and workmanship are to comply with the relevant S.A.B.S codes and or the specified international codes where applicable in the - Architectural specifications. Where relevant South African National Standards, British Standards, BS codes of practice, Agrément Certificates applicable to the design exists, the recommendations and requirements of such documents to be considered a minimum standard for the works.
3. The contractor shall in all aspects of the works comply with the provisions of the Occupational Health and Safety Act, 1993 (Act No 85 of 1993) and any regulations promulgated in terms of that Act or the Factories Machinery and Building Works Act of 1941.
4. The contractor shall set up, document and maintain a quality assurance and quality control system, in accordance with SANS 9001/ISO 9001, able to be checked to the satisfaction of the Architect, that all materials and workmanship, whatever their sources, meet the requirements of the Specification. Should the Contractor or any of his sub-contractors be certified to the SANS 9000 family of standards then monitor these works accordingly.
5. This drawing must be read in conjunction with all the relevant drawings, schedules and specifications from Capita and all other consultants related to the project.
6. All portions of the works related to any service or consultant's information is to be done in accordance with the National Building Regulations.
7. This drawing is not to be scaled. Figured dimensions to be used.
- All dimensions are in millimeters unless otherwise stated.
8. All dimensions and levels must be checked on site by the contractor before putting work in hand.
9. All work to be executed by competent persons qualified for the specific trade.
10. This drawings is copyright reserved and remains the property of BAR Architects.

Revision

REV	DATE	DRAWN	DESCRIPTION
A	2025-02-09	BAR	UNIT TYPE RENAMED FOR INFORMATION
B	2025-03-25	GM	ISSUED FOR INFORMATION

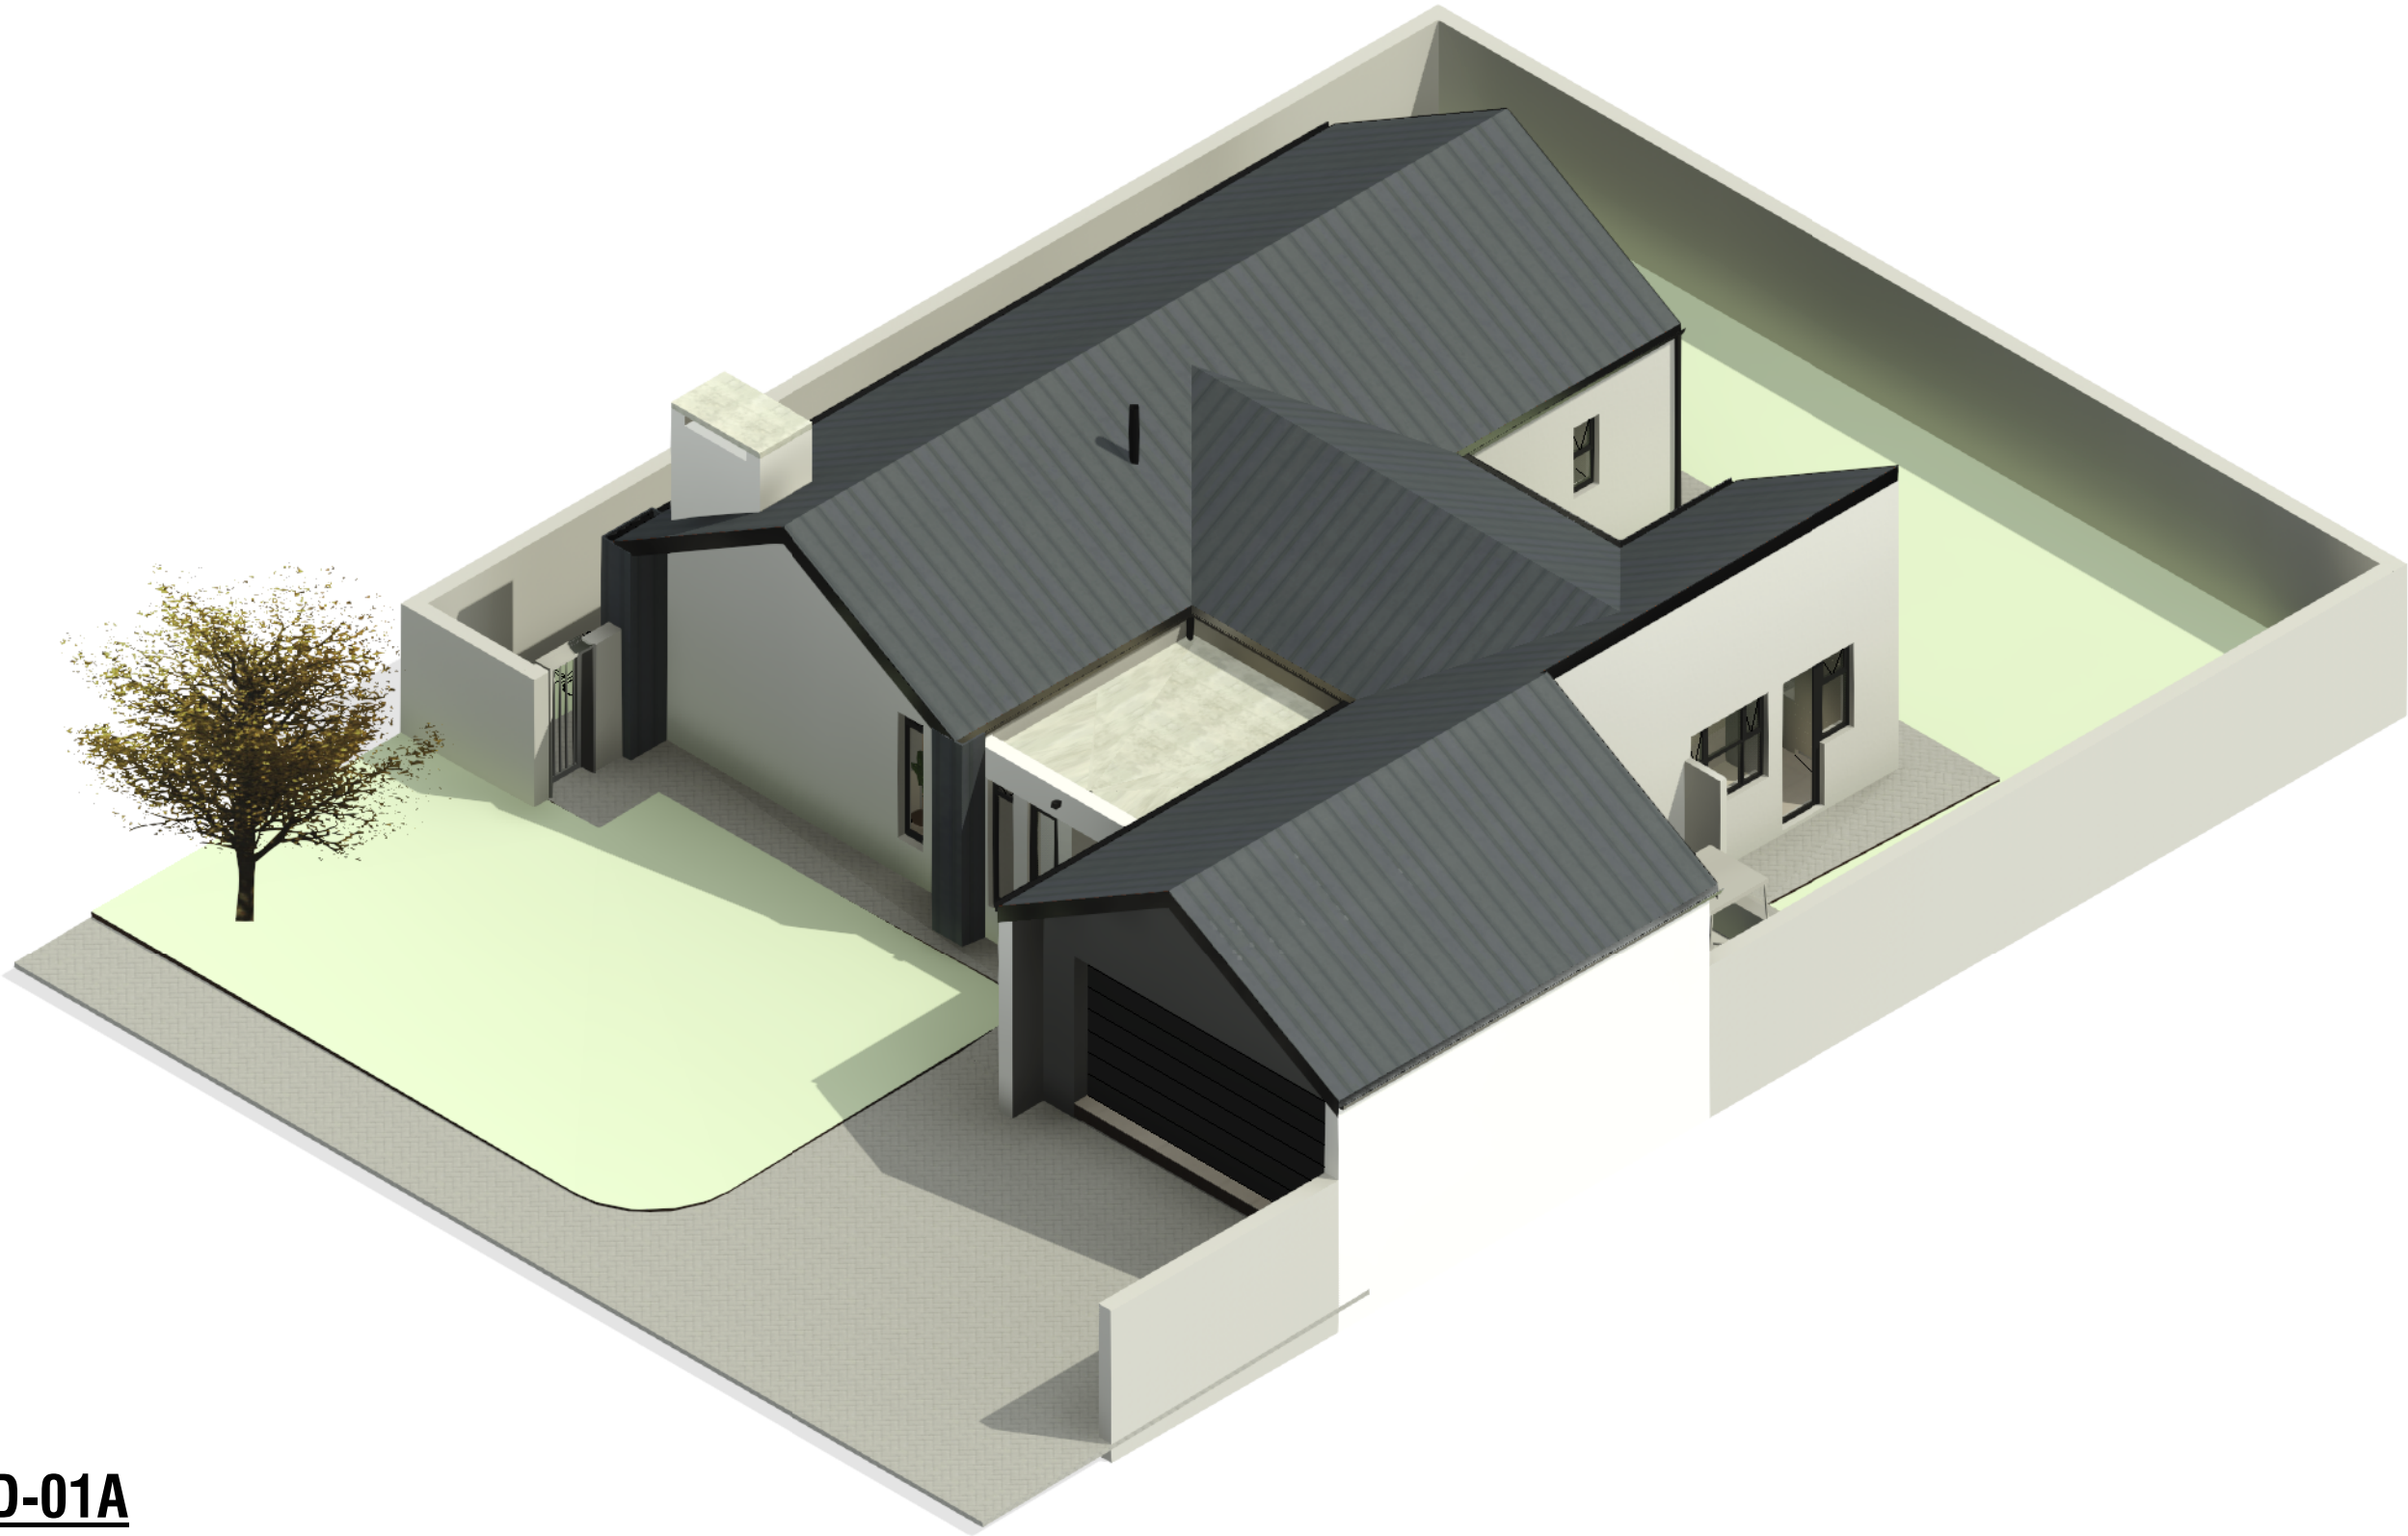

3D-01A

Project Name

LSV - HOUSE TYPE A3
INFO

BARArchitects
Bredenkamp and Reid. Architecture, Interiors & Urban design

Drawing

006

Sheet

3D_A3


Date

2025-03-25

Scale

Revision

B

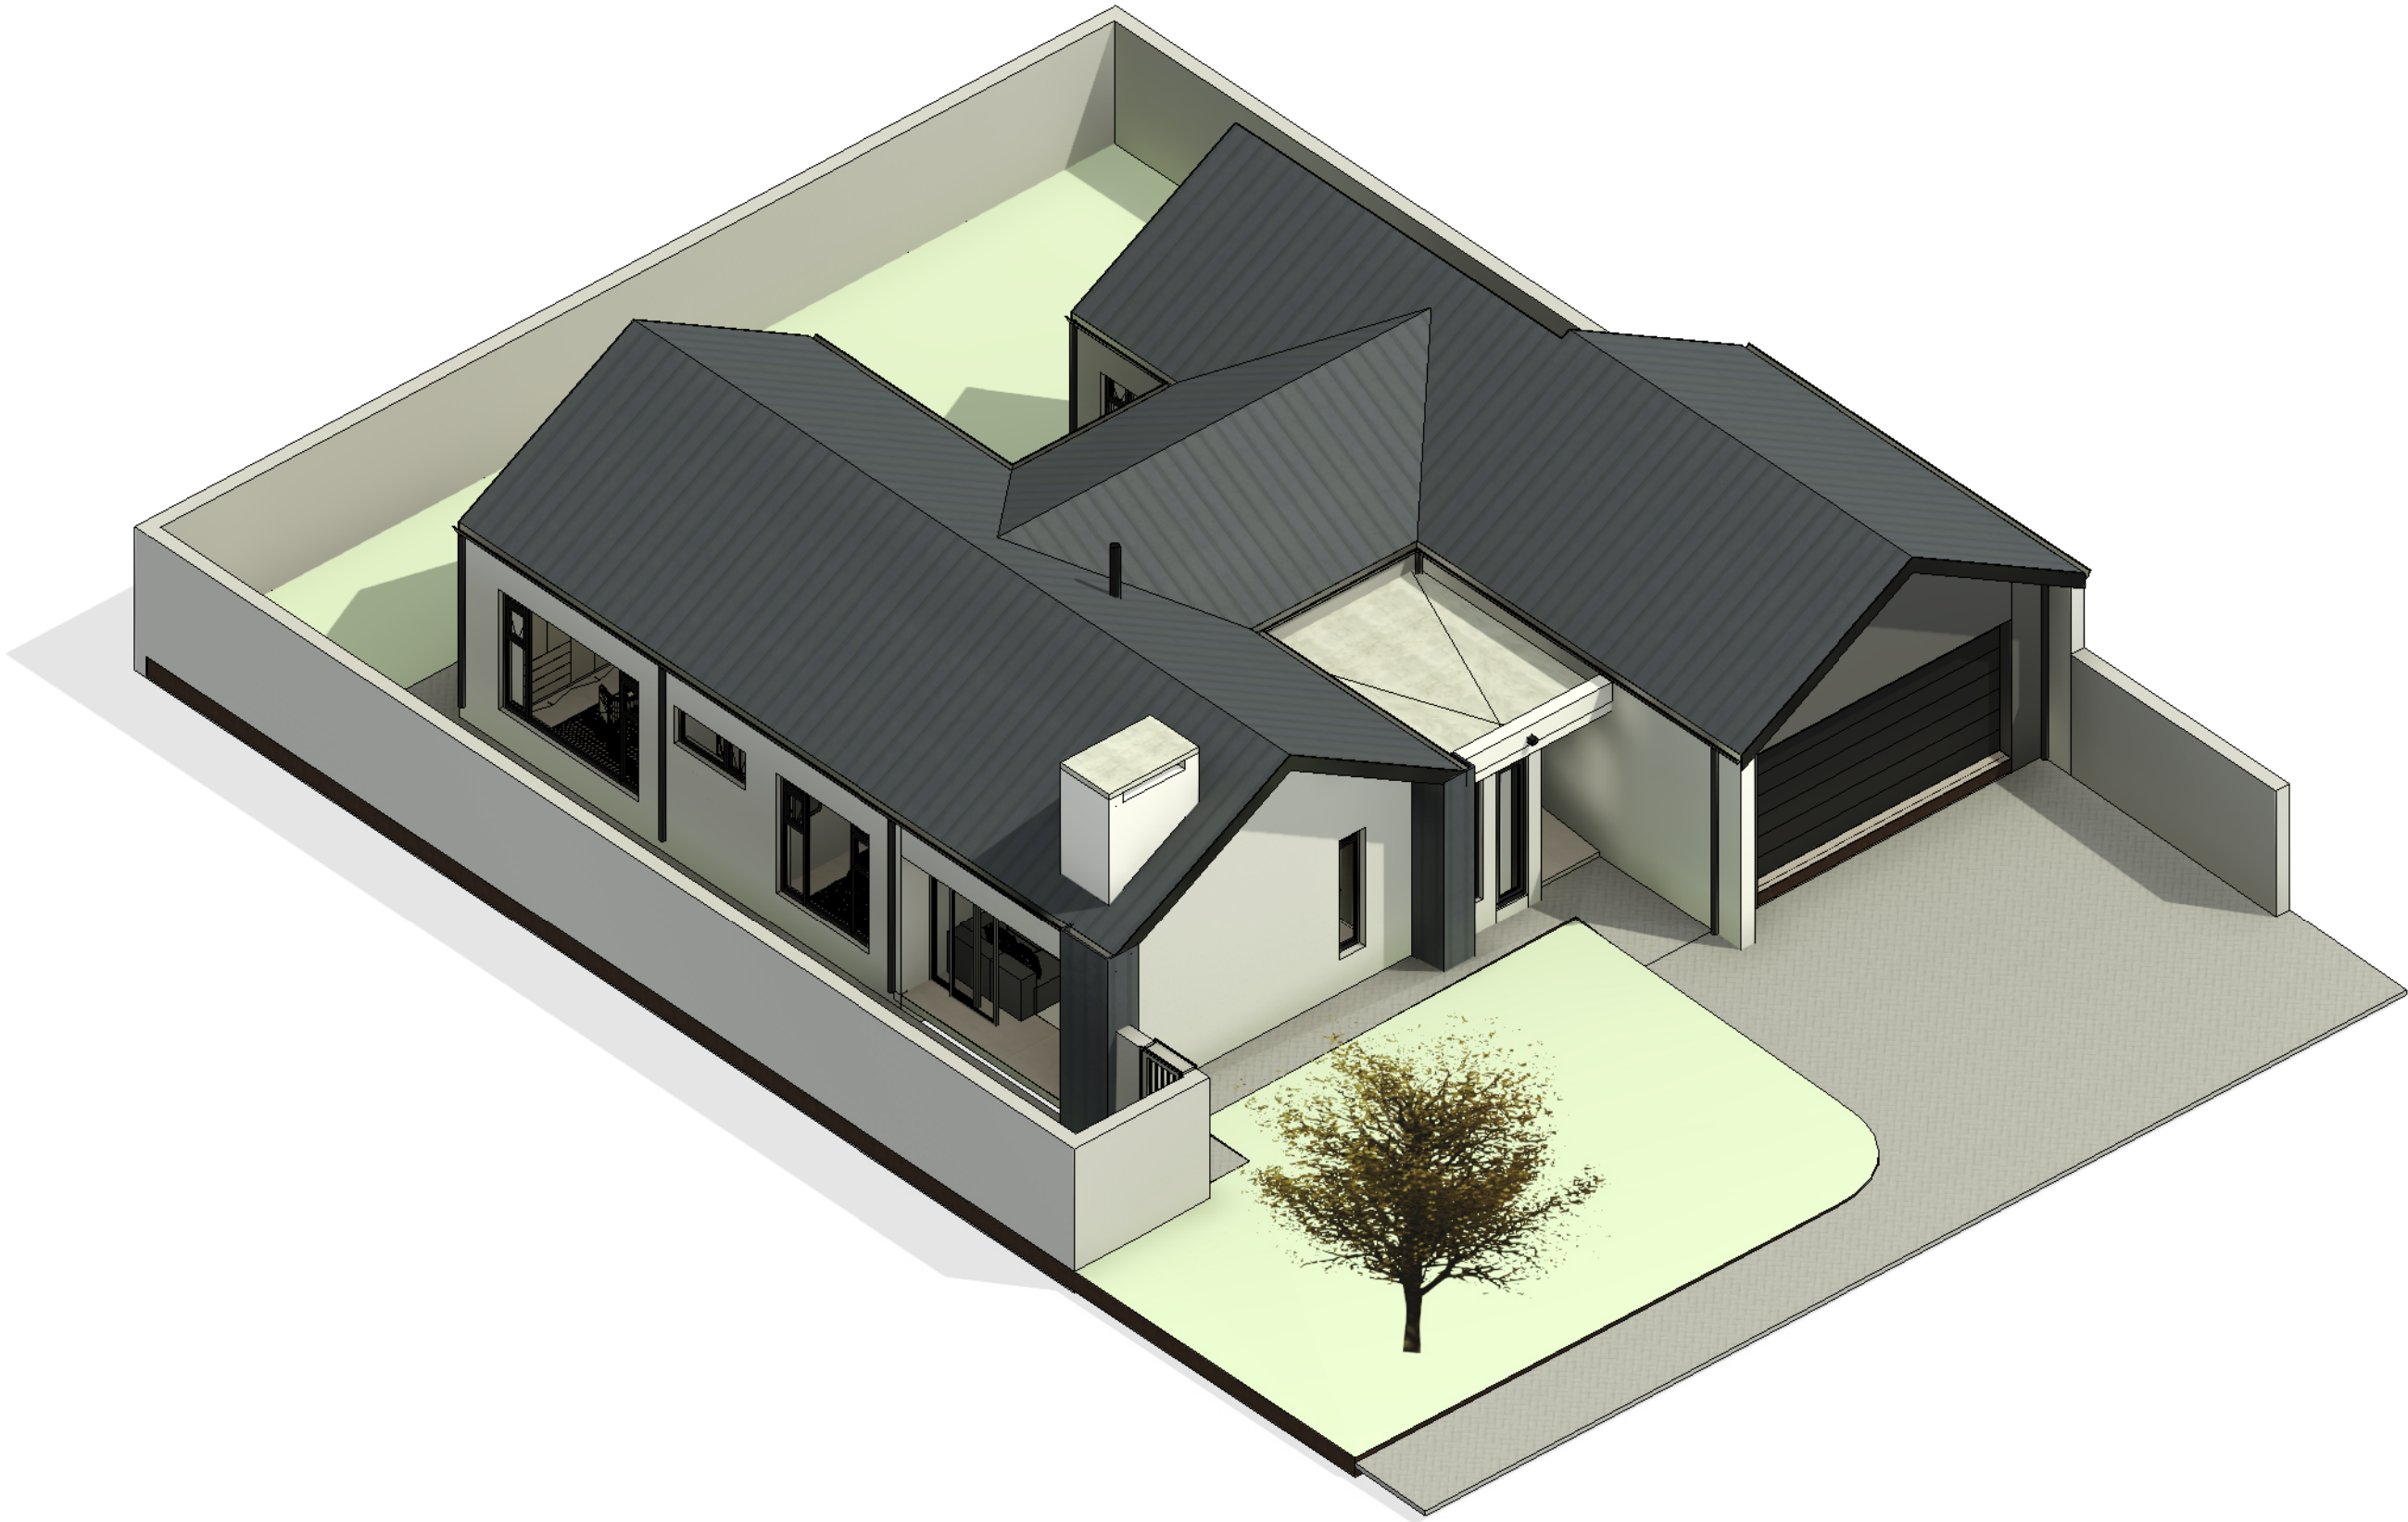

3D-02A

General Notes


- 1. All work is to be done in accordance with the National Building Regulations.
- 2. All materials and workmanship are to comply with the relevant S.A.B.S codes and or the specified international codes where applicable in the - Architectural specifications. Where relevant South African National Standards, British Standards, BS codes of practice, Agrément Certificates applicable to the design exists, the recommendations and requirements of such documents to be considered a minimum standard for the works.
- 3. The contractor shall in all aspects of the works comply with the provisions of the Occupational Health and Safety Act, 1993 (Act No 85 of 1993) and any regulations promulgated in terms of that Act or the Factories Machinery and Building Works Act of 1941.
- 4. The contractor shall set up, document and maintain a quality assurance and quality control system, in accordance with SANS 9001/ISO 9001, able to be checked to the satisfaction of the Architect, that all materials and workmanship, whatever their sources, meet the requirements of the Specification. Should the Contractor or any of his sub-contractors be certified to the SANS 9000 family of standards then monitor these works accordingly.
- 5. This drawing must be read in conjunction with all the relevant drawings, schedules and specifications from Capita and all other consultants related to the project.
- 6. All portions of the works related to any service or consultant's information is to be done in accordance with the National Building Regulations.
- 7. This drawing is not to be scaled. Figured dimensions to be used.
- 8. All dimensions are in millimeters unless otherwise stated.
- 9. All dimensions and levels must be checked on site by the contractor before putting work in hand.
- 10. All work to be executed by competent persons qualified for the specific trade.
- 11. This drawings is copyright reserved and remains the property of BAR Architects.

Revision


REV	DATE	DRAWN	DESCRIPTION
A	2025-02-09	BAR	UNIT TYPE RENAMED FOR INFORMATION
B	2025-03-25	GM	ISSUED FOR INFORMATION

Project Name		LSV - HOUSE TYPE A3			Drawing	007	
		INFO			Sheet	3D_A3	
		BAR Architects			Date	2025-03-25	Revision
		Bredenkamp and Reid. Architecture, Interiors & Urban design					B


3D-DINING

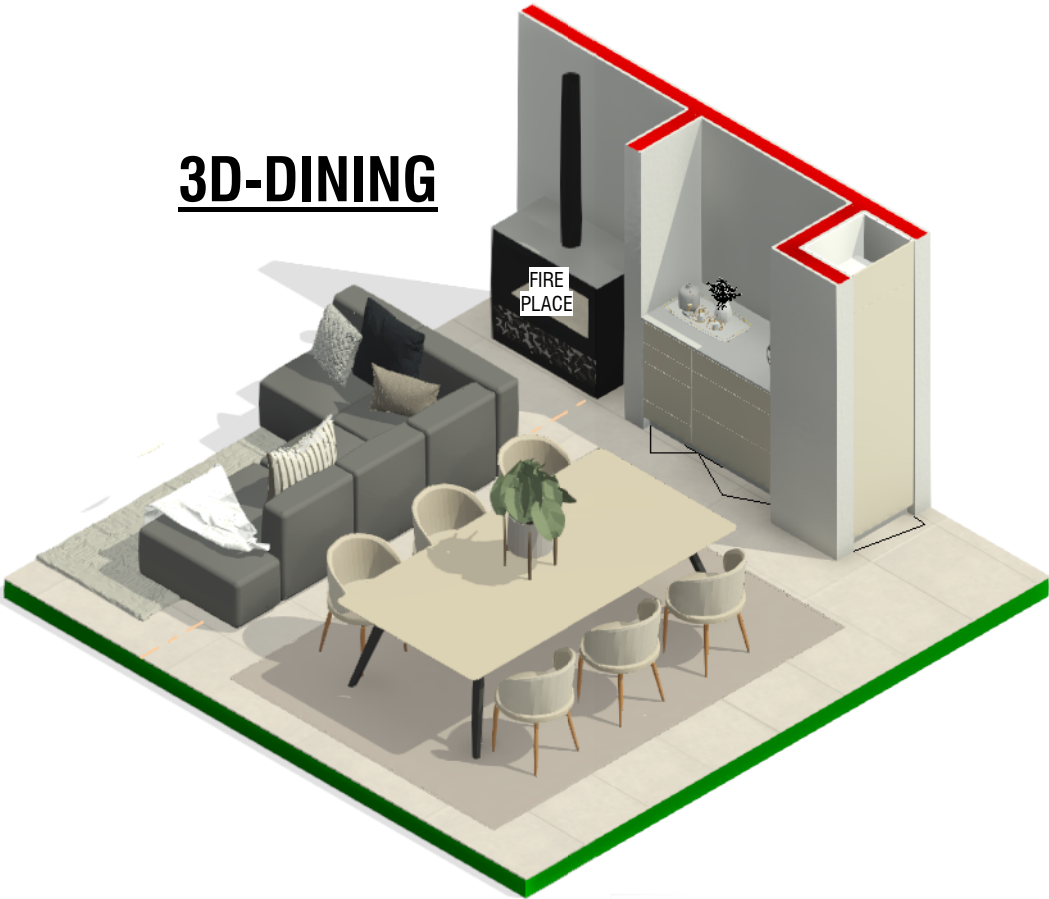

3D-LOUNGE & PATIO

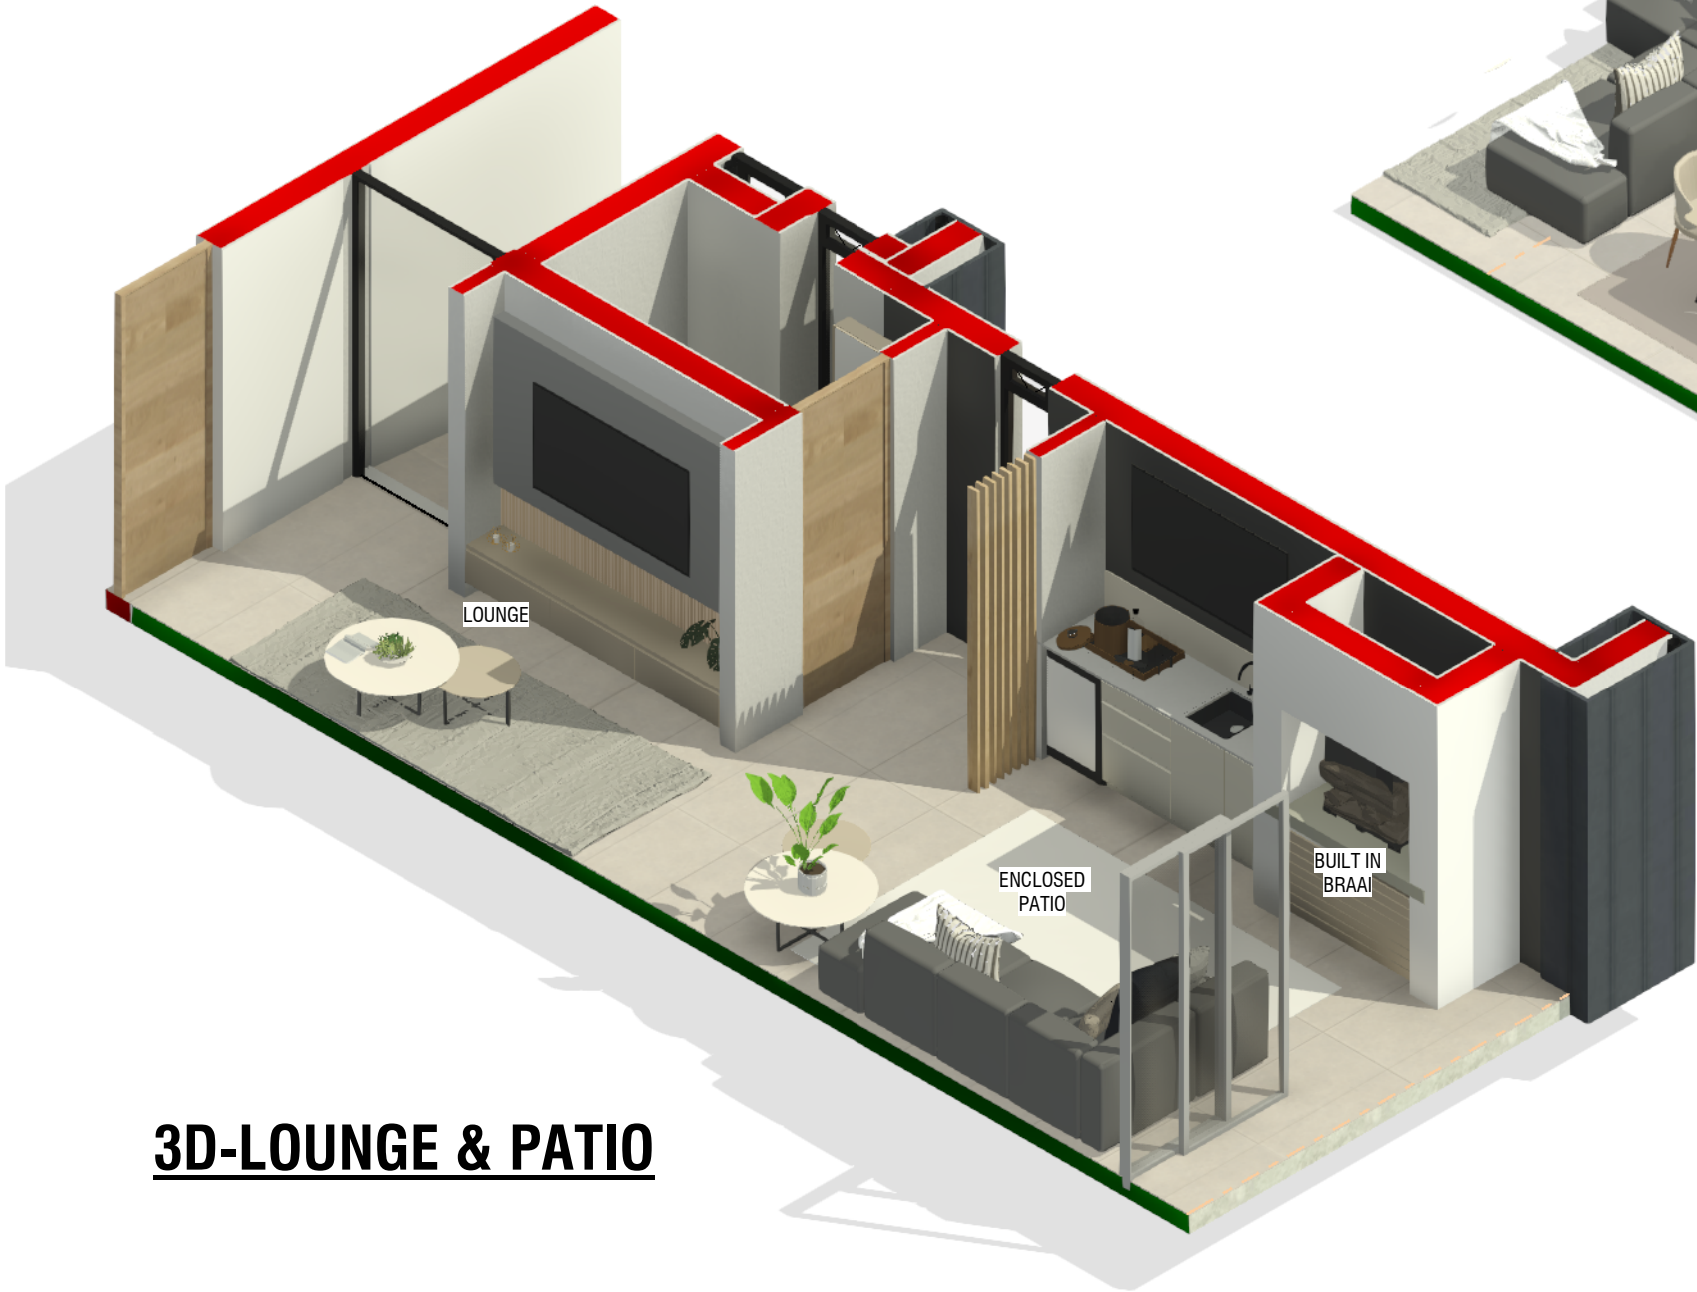

MAIN BATHROOM

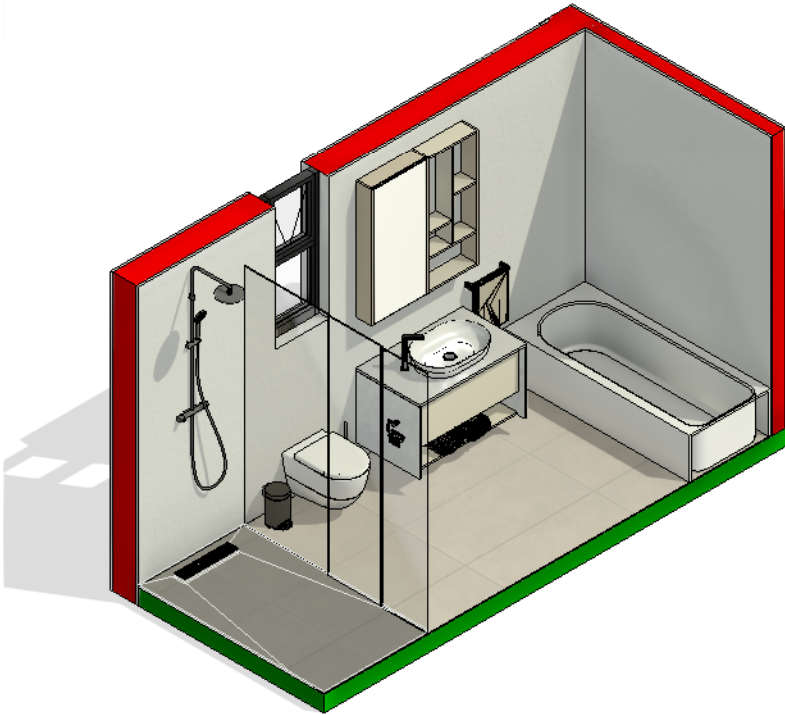

General Notes

- 1. All work is to be done in accordance with the National Building Regulations.
- 2. All materials and workmanship are to comply with the relevant S.A.B.S codes and or the specified international codes where applicable in the - Architectural specifications. Where relevant South African National Standards, British Standards, BS codes of practice, Agrément Certificates applicable to the design exists, the recommendations and requirements of such documents to be considered a minimum standard for the works.
- 3. The contractor shall in all aspects of the works comply with the provisions of the Occupational Health and Safety Act, 1993 (Act No 85 of 1993) and any regulations promulgated in terms of that Act or the Factories Machinery and Building Works Act of 1941.
- 4. The contractor shall set up, document and maintain a quality assurance and quality control system, in accordance with SANS 9001/ISO 9001, able to be checked to the satisfaction of the Architect, that all materials and workmanship, whatever their sources, meet the requirements of the Specification. Should the Contractor or any of his sub-contractors be certified to the SANS 9000 family of standards then monitor these works accordingly.
- 5. This drawing must be read in conjunction with all the relevant drawings, schedules and specifications from Capita and all other consultants related to the project.
- 6. All portions of the works related to any service or consultant's information is to be done in accordance with the National Building Regulations.
- 7. This drawing is not to be scaled. Figured dimensions to be used.
- 8. All dimensions are in millimeters unless otherwise stated.
- 9. All dimensions and levels must be checked on site by the contractor before putting work in hand.
- 10. All work to be executed by competent persons qualified for the specific trade.
- 11. This drawings is copyright reserved and remains the property of BAR Architects.

Revision

REV	DATE	DRAWN	DESCRIPTION
A	2025-02-09	BAR	UNIT TYPE RENAMED FOR INFORMATION
B	2025-03-25	GM	ISSUED FOR INFORMATION

Project Name

LSV - HOUSE TYPE A3
INFO

BARArchitects
Bredenkamp and Reid. Architecture, Interiors & Urban design

Drawing

008

Sheet

3D_A3

Date

2025-03-25


Scale

Revision

B



NORTH ELEVATION
SCALE: 1 : 100

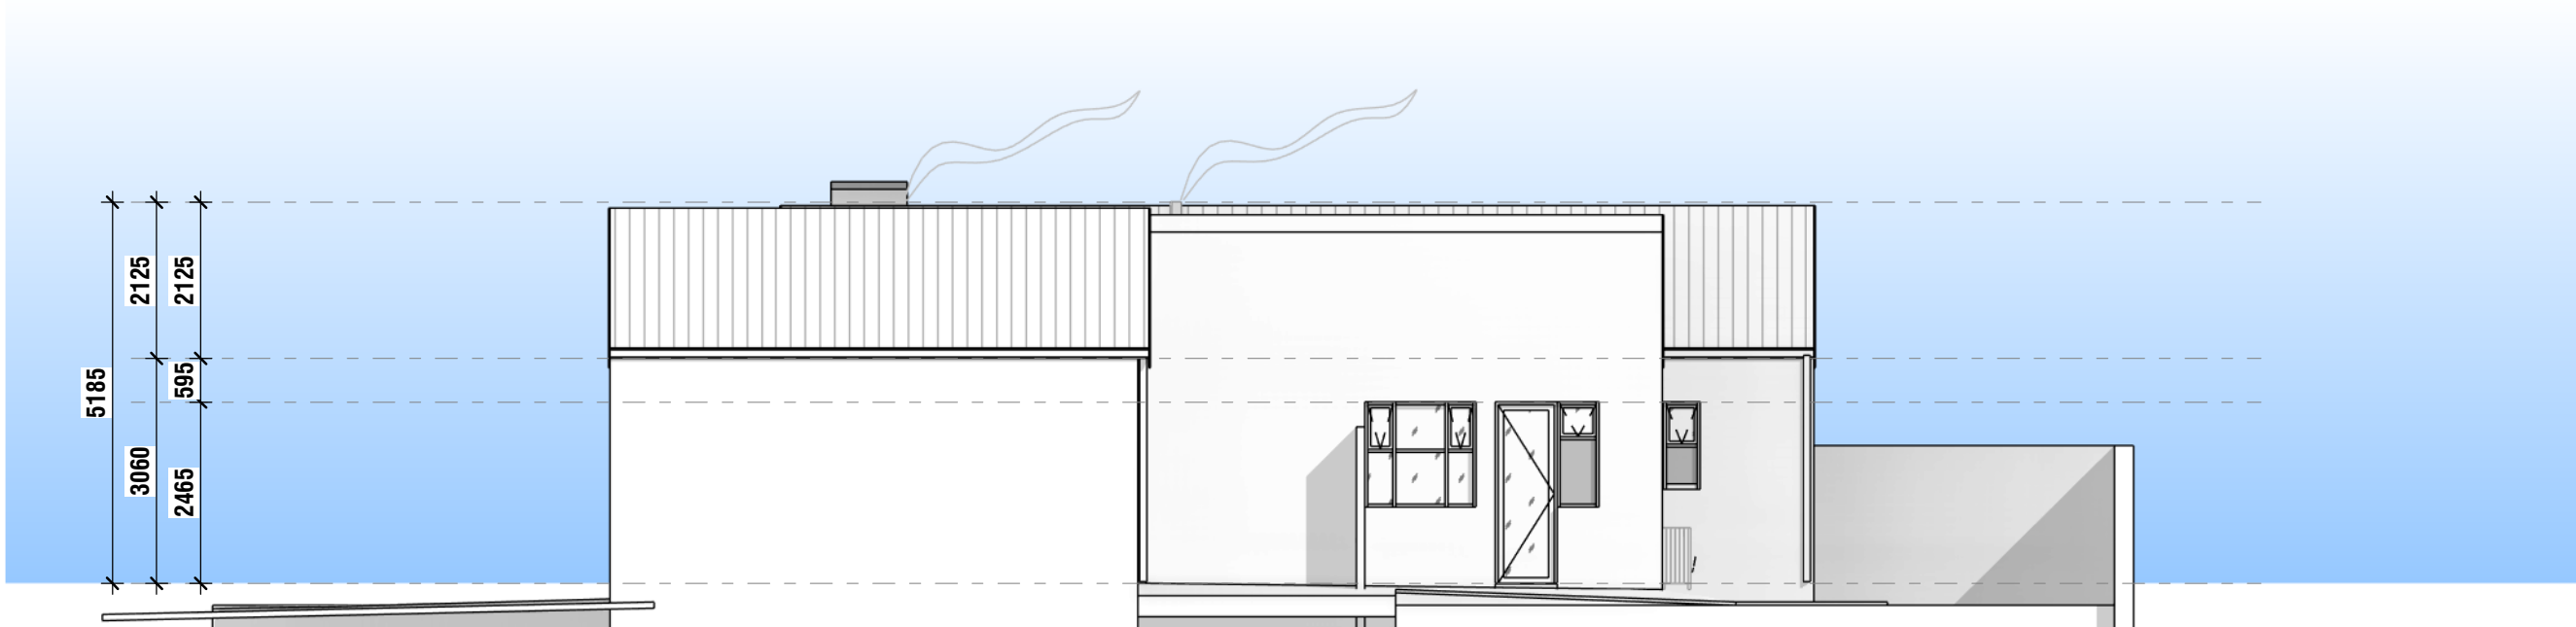

SOUTH ELEVATION
SCALE: 1 : 100

1. All work is to be done in accordance with the National Building Regulations.
2. All materials and workmanship are to comply with the relevant S.A.B.S codes and or the specified international codes where applicable in the - Architectural specifications. Where relevant South African National Standards, British Standards, BS codes of practice, Agrément Certificates applicable to the design exists, the recommendations and requirements of such documents to be considered a minimum standard for the works.
3. The contractor shall in all aspects of the works comply with the provisions of the Occupational Health and Safety Act, 1993 (Act No 85 of 1993) and any regulations promulgated in terms of that Act or the Factories Machinery and Building Works Act of 1941.
4. The contractor shall set up, document and maintain a quality assurance and quality control system, in accordance with SANS 9001/ISO 9001, able to be checked to the satisfaction of the Architect, that all materials and workmanship, whatever their sources, meet the requirements of the Specification. Should the Contractor or any of his sub-contractors be certified to the SANS 9000 family of standards then monitor these works accordingly.
5. This drawing must be read in conjunction with all the relevant drawings, schedules and specifications from Capita and all other consultants related to the project.
6. All portions of the works related to any service or consultant's information is to be done in accordance with the National Building Regulations.
7. This drawing is not to be scaled. Figured dimensions to be used.
All dimensions are in millimeters unless otherwise stated.
8. All dimensions and levels must be checked on site by the contractor before putting work in hand.
9. All work to be executed by competent persons qualified for the specific trade.
10. This drawings is copyright reserved and remains the property of BAR Architects.

Revision

REV	DATE	DRAWN	DESCRIPTION
A	2025-02-09	BAR	UNIT TYPE RENAMED FOR INFORMATION
B	2025-03-25	GM	ISSUED FOR INFORMATION

Project Name

LSV - HOUSE TYPE A3
INFO

BARArchitects
Bredenkamp and Reid. Architecture, Interiors & Urban design

Drawing

009

Sheet

ELEVATIONS 01_A3

Date


2025-03-25

Scale


1 : 100

Revision

B

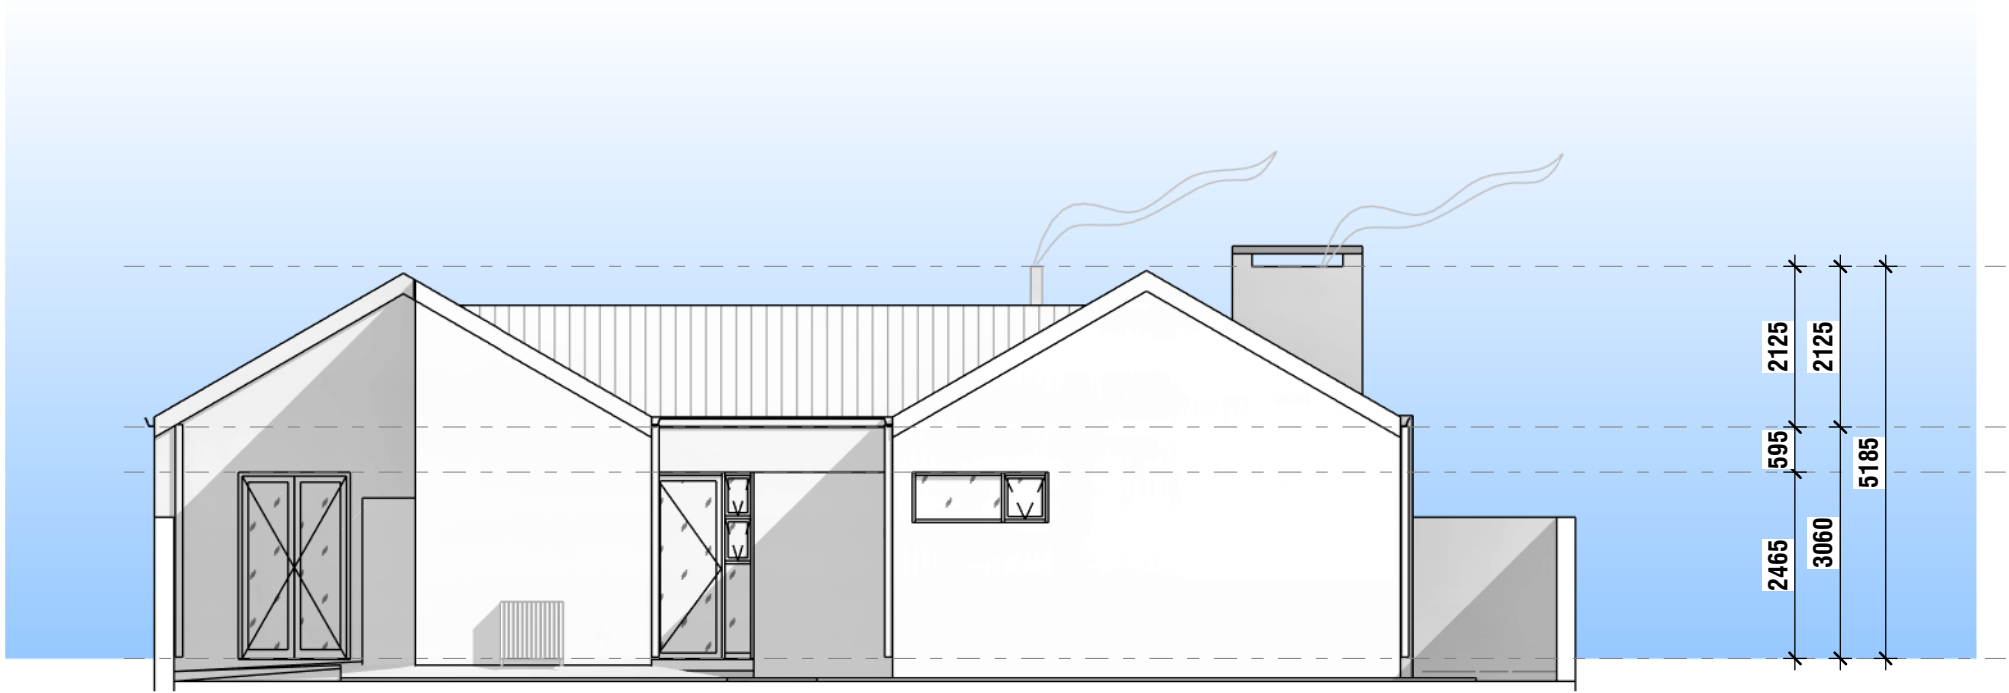

EAST ELEVATION
SCALE: 1 : 100

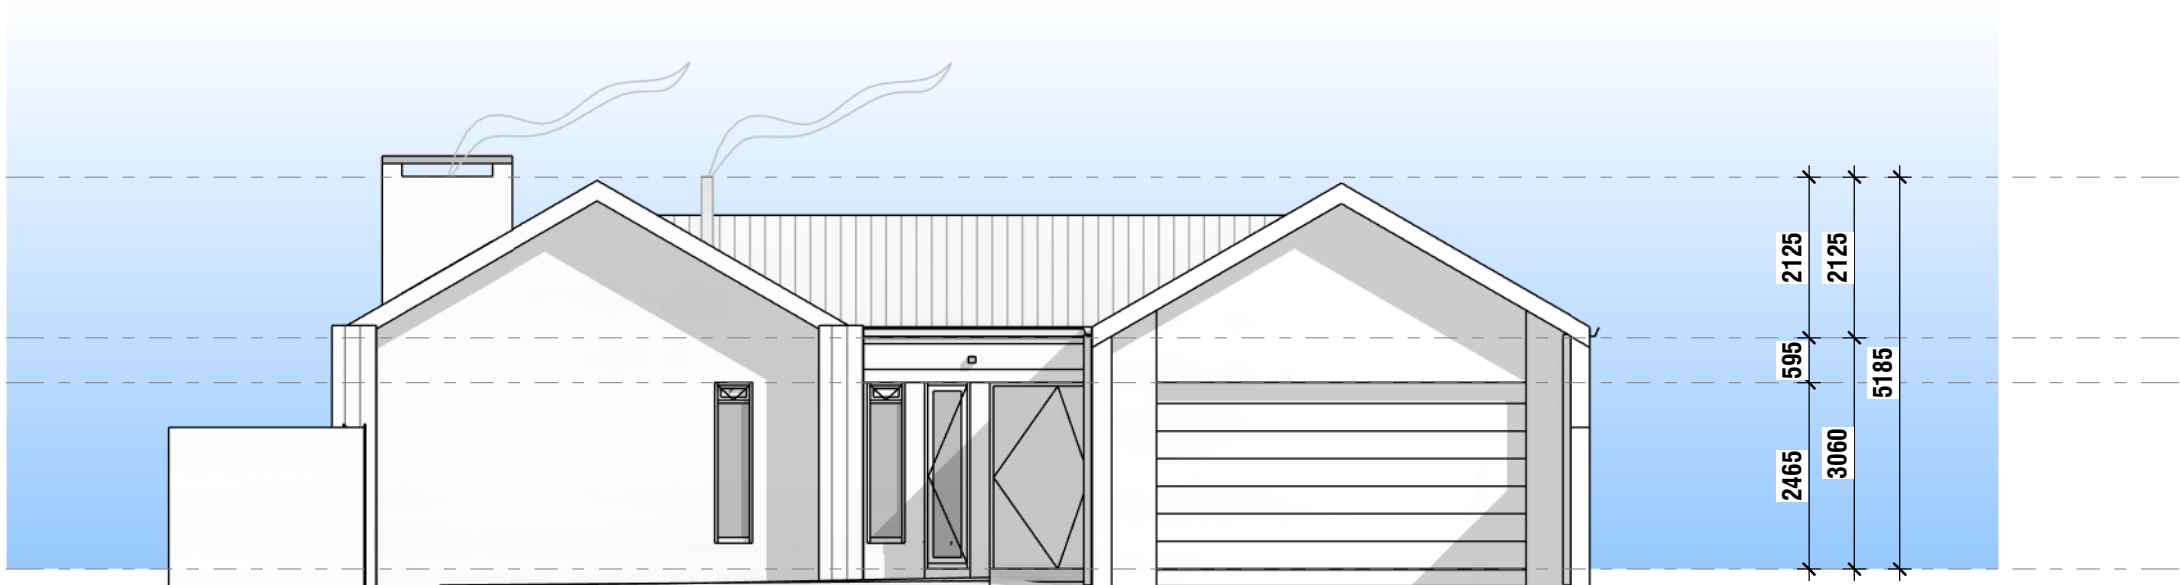

WEST ELEVATION
SCALE: 1 : 100

1. All work is to be done in accordance with the National Building Regulations.
2. All materials and workmanship are to comply with the relevant S.A.B.S codes and or the specified international codes where applicable in the - Architectural specifications. Where relevant South African National Standards, British Standards, BS codes of practice, Agrément Certificates applicable to the design exists, the recommendations and requirements of such documents to be considered a minimum standard for the works.
3. The contractor shall in all aspects of the works comply with the provisions of the Occupational Health and Safety Act, 1993 (Act No 85 of 1993) and any regulations promulgated in terms of that Act or the Factories Machinery and Building Works Act of 1941.
4. The contractor shall set up, document and maintain a quality assurance and quality control system, in accordance with SANS 9001/ISO 9001, able to be checked to the satisfaction of the Architect, that all materials and workmanship, whatever their sources, meet the requirements of the Specification. Should the Contractor or any of his sub-contractors be certified to the SANS 9000 family of standards then monitor these works accordingly.
5. This drawing must be read in conjunction with all the relevant drawings, schedules and specifications from Capita and all other consultants related to the project.
6. All portions of the works related to any service or consultant's information is to be done in accordance with the National Building Regulations.
7. This drawing is not to be scaled. Figured dimensions to be used.
All dimensions are in millimeters unless otherwise stated.
8. All dimensions and levels must be checked on site by the contractor before putting work in hand.
9. All work to be executed by competent persons qualified for the specific trade.
10. This drawings is copyright reserved and remains the property of BAR Architects.

REV	DATE	DRAWN	DESCRIPTION
A	2025-02-09	BAR	UNIT TYPE RENAMED FOR INFORMATION
B	2025-03-25	GM	ISSUED FOR INFORMATION

Project Name

LSV - HOUSE TYPE A3
INFO

BARArchitects
Bredenkamp and Reid. Architecture, Interiors & Urban design

Drawing

010

Sheet

ELEVATIONS 02_A3

Date


2025-03-25

Scale


1 : 100

Revision

B

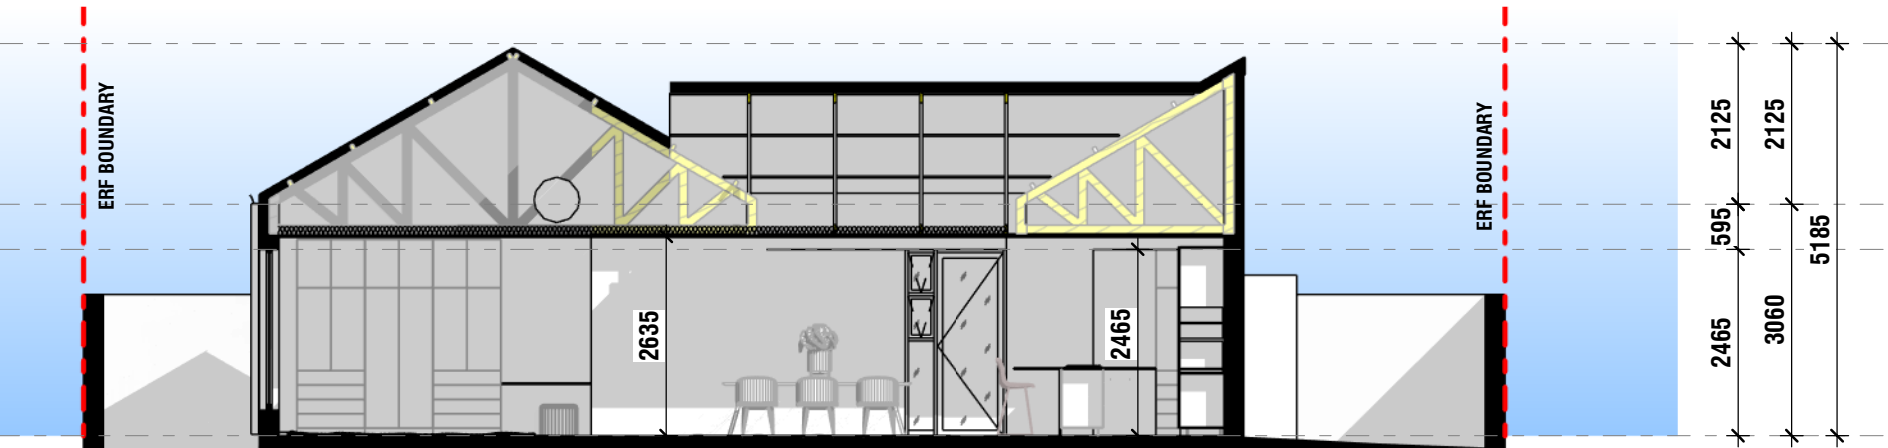

Section 1
SCALE: 1 : 100

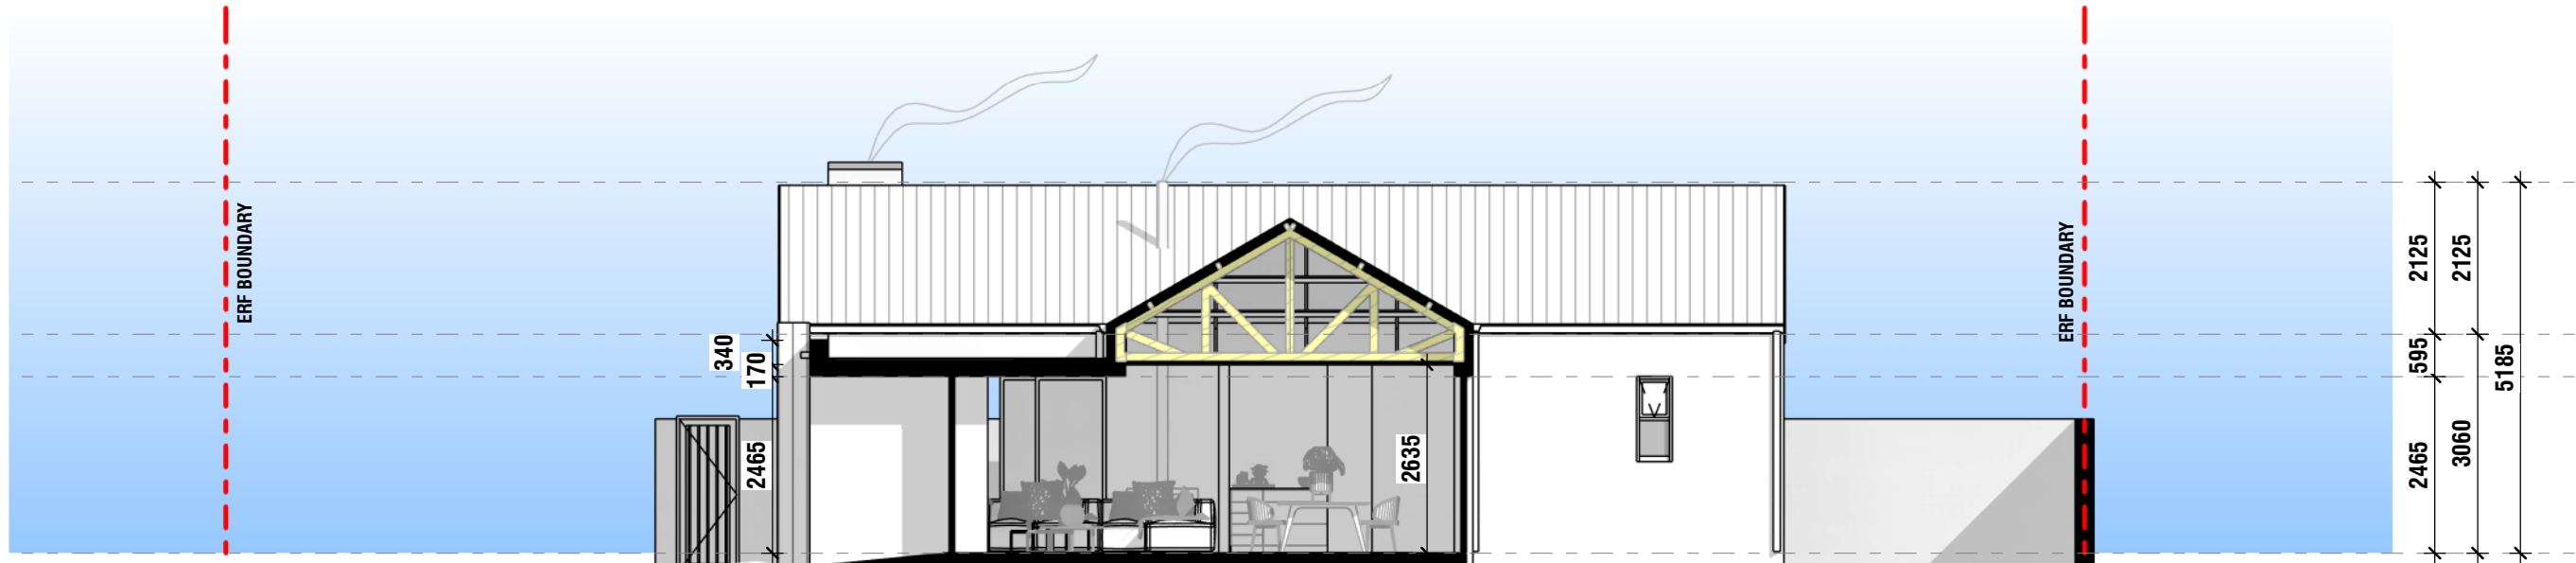

Section 2
SCALE: 1 : 100

1. All work is to be done in accordance with the National Building Regulations.
2. All materials and workmanship are to comply with the relevant S.A.B.S codes and or the specified international codes where applicable in the - Architectural specifications. Where relevant South African National Standards, British Standards, BS codes of practice, Agrément Certificates applicable to the design exists, the recommendations and requirements of such documents to be considered a minimum standard for the works.
3. The contractor shall in all aspects of the works comply with the provisions of the Occupational Health and Safety Act, 1993 (Act No 85 of 1993) and any regulations promulgated in terms of that Act or the Factories Machinery and Building Works Act of 1941.
4. The contractor shall set up, document and maintain a quality assurance and quality control system, in accordance with SANS 9001/ISO 9001, able to be checked to the satisfaction of the Architect, that all materials and workmanship, whatever their sources, meet the requirements of the Specification. Should the Contractor or any of his sub-contractors be certified to the SANS 9000 family of standards then monitor these works accordingly.
5. This drawing must be read in conjunction with all the relevant drawings, schedules and specifications from Capita and all other consultants related to the project.
6. All portions of the works related to any service or consultant's information is to be done in accordance with the National Building Regulations.
7. This drawing is not to be scaled. Figured dimensions to be used.
All dimensions are in millimeters unless otherwise stated.
8. All dimensions and levels must be checked on site by the contractor before putting work in hand.
9. All work to be executed by competent persons qualified for the specific trade.
10. This drawings is copyright reserved and remains the property of BAR Architects.

REV	DATE	DRAWN	DESCRIPTION
A	2025-02-09	BAR	UNIT TYPE RENAMED FOR INFORMATION
B	2025-03-25	GM	ISSUED FOR INFORMATION

Project Name		Drawing	
LSV - HOUSE TYPE A3		011	
INFO		Sheet	
SECTIONS		Date	
2025-03-25		Scale	Revision
1 : 100		B	