



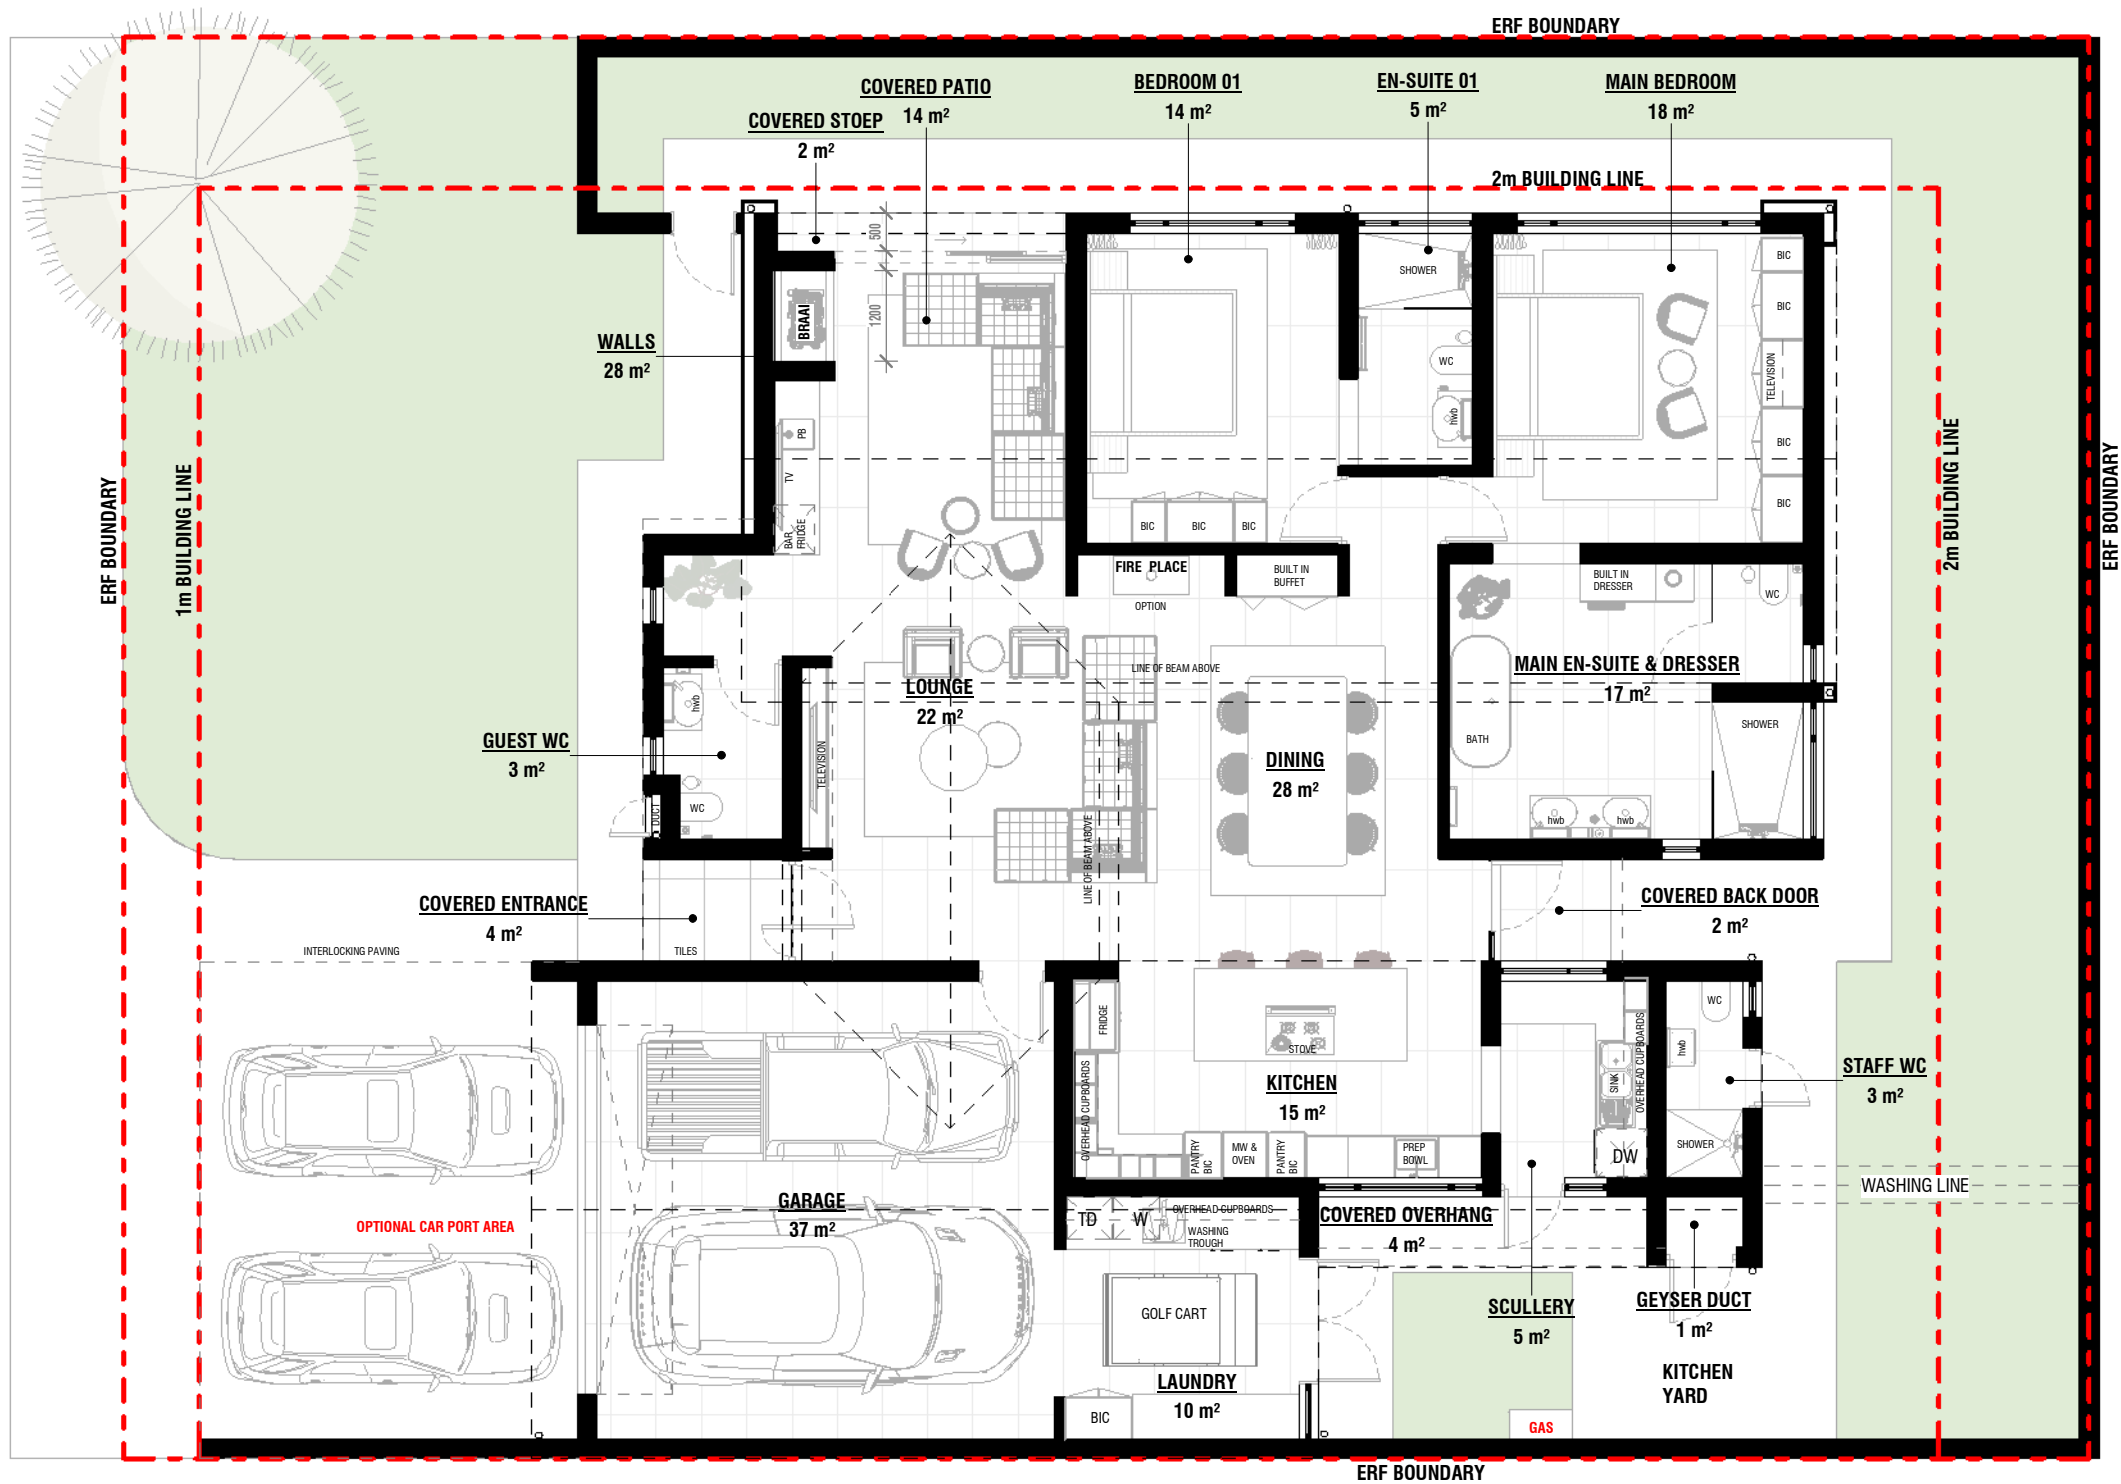

TOTAL BUILDING AREA	
Name	Area
BEDROOM 01	14 m²
COVERED BACK DOOR	2 m²
COVERED ENTRANCE	4 m²
COVERED OVERHANG	4 m²
COVERED PATIO	14 m²
COVERED STOEP	2 m²
DINING	28 m²
EN-SUITE 01	5 m²
GARAGE	37 m²
GEYSER DUCT	1 m²
GUEST WC	3 m²
KITCHEN	15 m²
LAUNDRY	10 m²
LOUNGE	22 m²
MAIN BEDROOM	18 m²
MAIN EN-SUITE & DRESSER	17 m²
SCULLERY	5 m²
STAFF WC	3 m²
WALLS	28 m²
Grand total: 19	232 m²

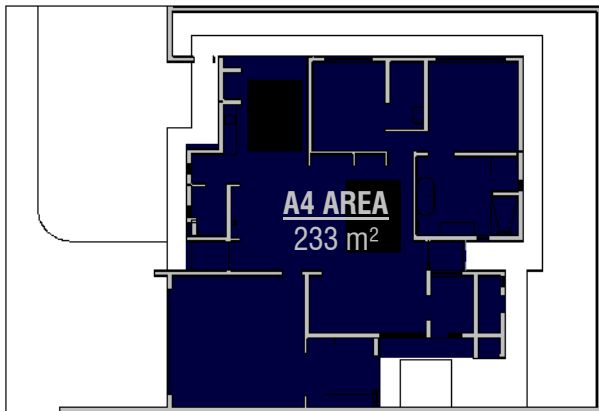

HOUSE TYPE A4 GROUND FLOOR AREA PLAN

SCALE: 1 : 100

TOTAL BUILDING AREA

SCALE: 1 : 350

- General Notes
- All work is to be done in accordance with the National Building Regulations.
 - All materials and workmanship are to comply with the relevant S.A.B.S codes and or the specified international codes where applicable in the - Architectural specifications. Where relevant South African National Standards, British Standards, BS codes of practice, Agrément Certificates applicable to the design exists, the recommendations and requirements of such documents to be considered a minimum standard for the works.
 - The contractor shall in all aspects of the works comply with the provisions of the Occupational Health and Safety Act, 1993 (Act No 85 of 1993) and any regulations promulgated in terms of that Act or the Factories Machinery and Building Works Act of 1941.
 - The contractor shall set up, document and maintain a quality assurance and quality control system, in accordance with SANS 9001/ISO 9001, able to be checked to the satisfaction of the Architect, that all materials and workmanship, whatever their sources, meet the requirements of the Specification. Should the Contractor or any of his sub-contractors be certified to the SANS 9000 family of standards then monitor these works accordingly.
 - This drawing must be read in conjunction with all the relevant drawings, schedules and specifications from Capita and all other consultants related to the project.
 - All portions of the works related to any service or consultant's information is to be done in accordance with the National Building Regulations.
 - This drawing is not to be scaled. Figured dimensions to be used.
 - All dimensions are in millimeters unless otherwise stated.
 - All dimensions and levels must be checked on site by the contractor before putting work in hand.
 - All work to be executed by competent persons qualified for the specific trade.
 - This drawings is copyright reserved and remains the property of BAR Architects.

REV	DATE	DRAWN	DESCRIPTION
A	2024-09-23	BAR	ISSUED FOR INFORMATION
B	2024-10-18	BAR	ISSUED FOR INFORMATION
C	2025-02-09	BAR	UNIT TYPE RENAMED FOR INFORMATION
D	2025-02-26	GM	ISSUED FOR INFORMATION
E	2025-03-04	GM	ISSUED FOR INFORMATION
F	2025-03-26	GM	ISSUED FOR INFORMATION

Project Name

LSV - HOUSE TYPE A4
INFO

BARArchitects
Bredenkamp and Reid. Architecture, Interiors & Urban design

Drawing

003

Sheet

A4_GROUND FLOOR AREA PLAN

Date



2025-03-26

As_e

indicated

Revision

F

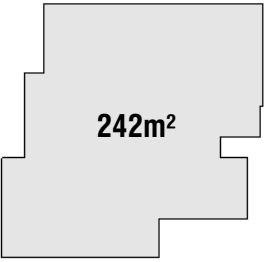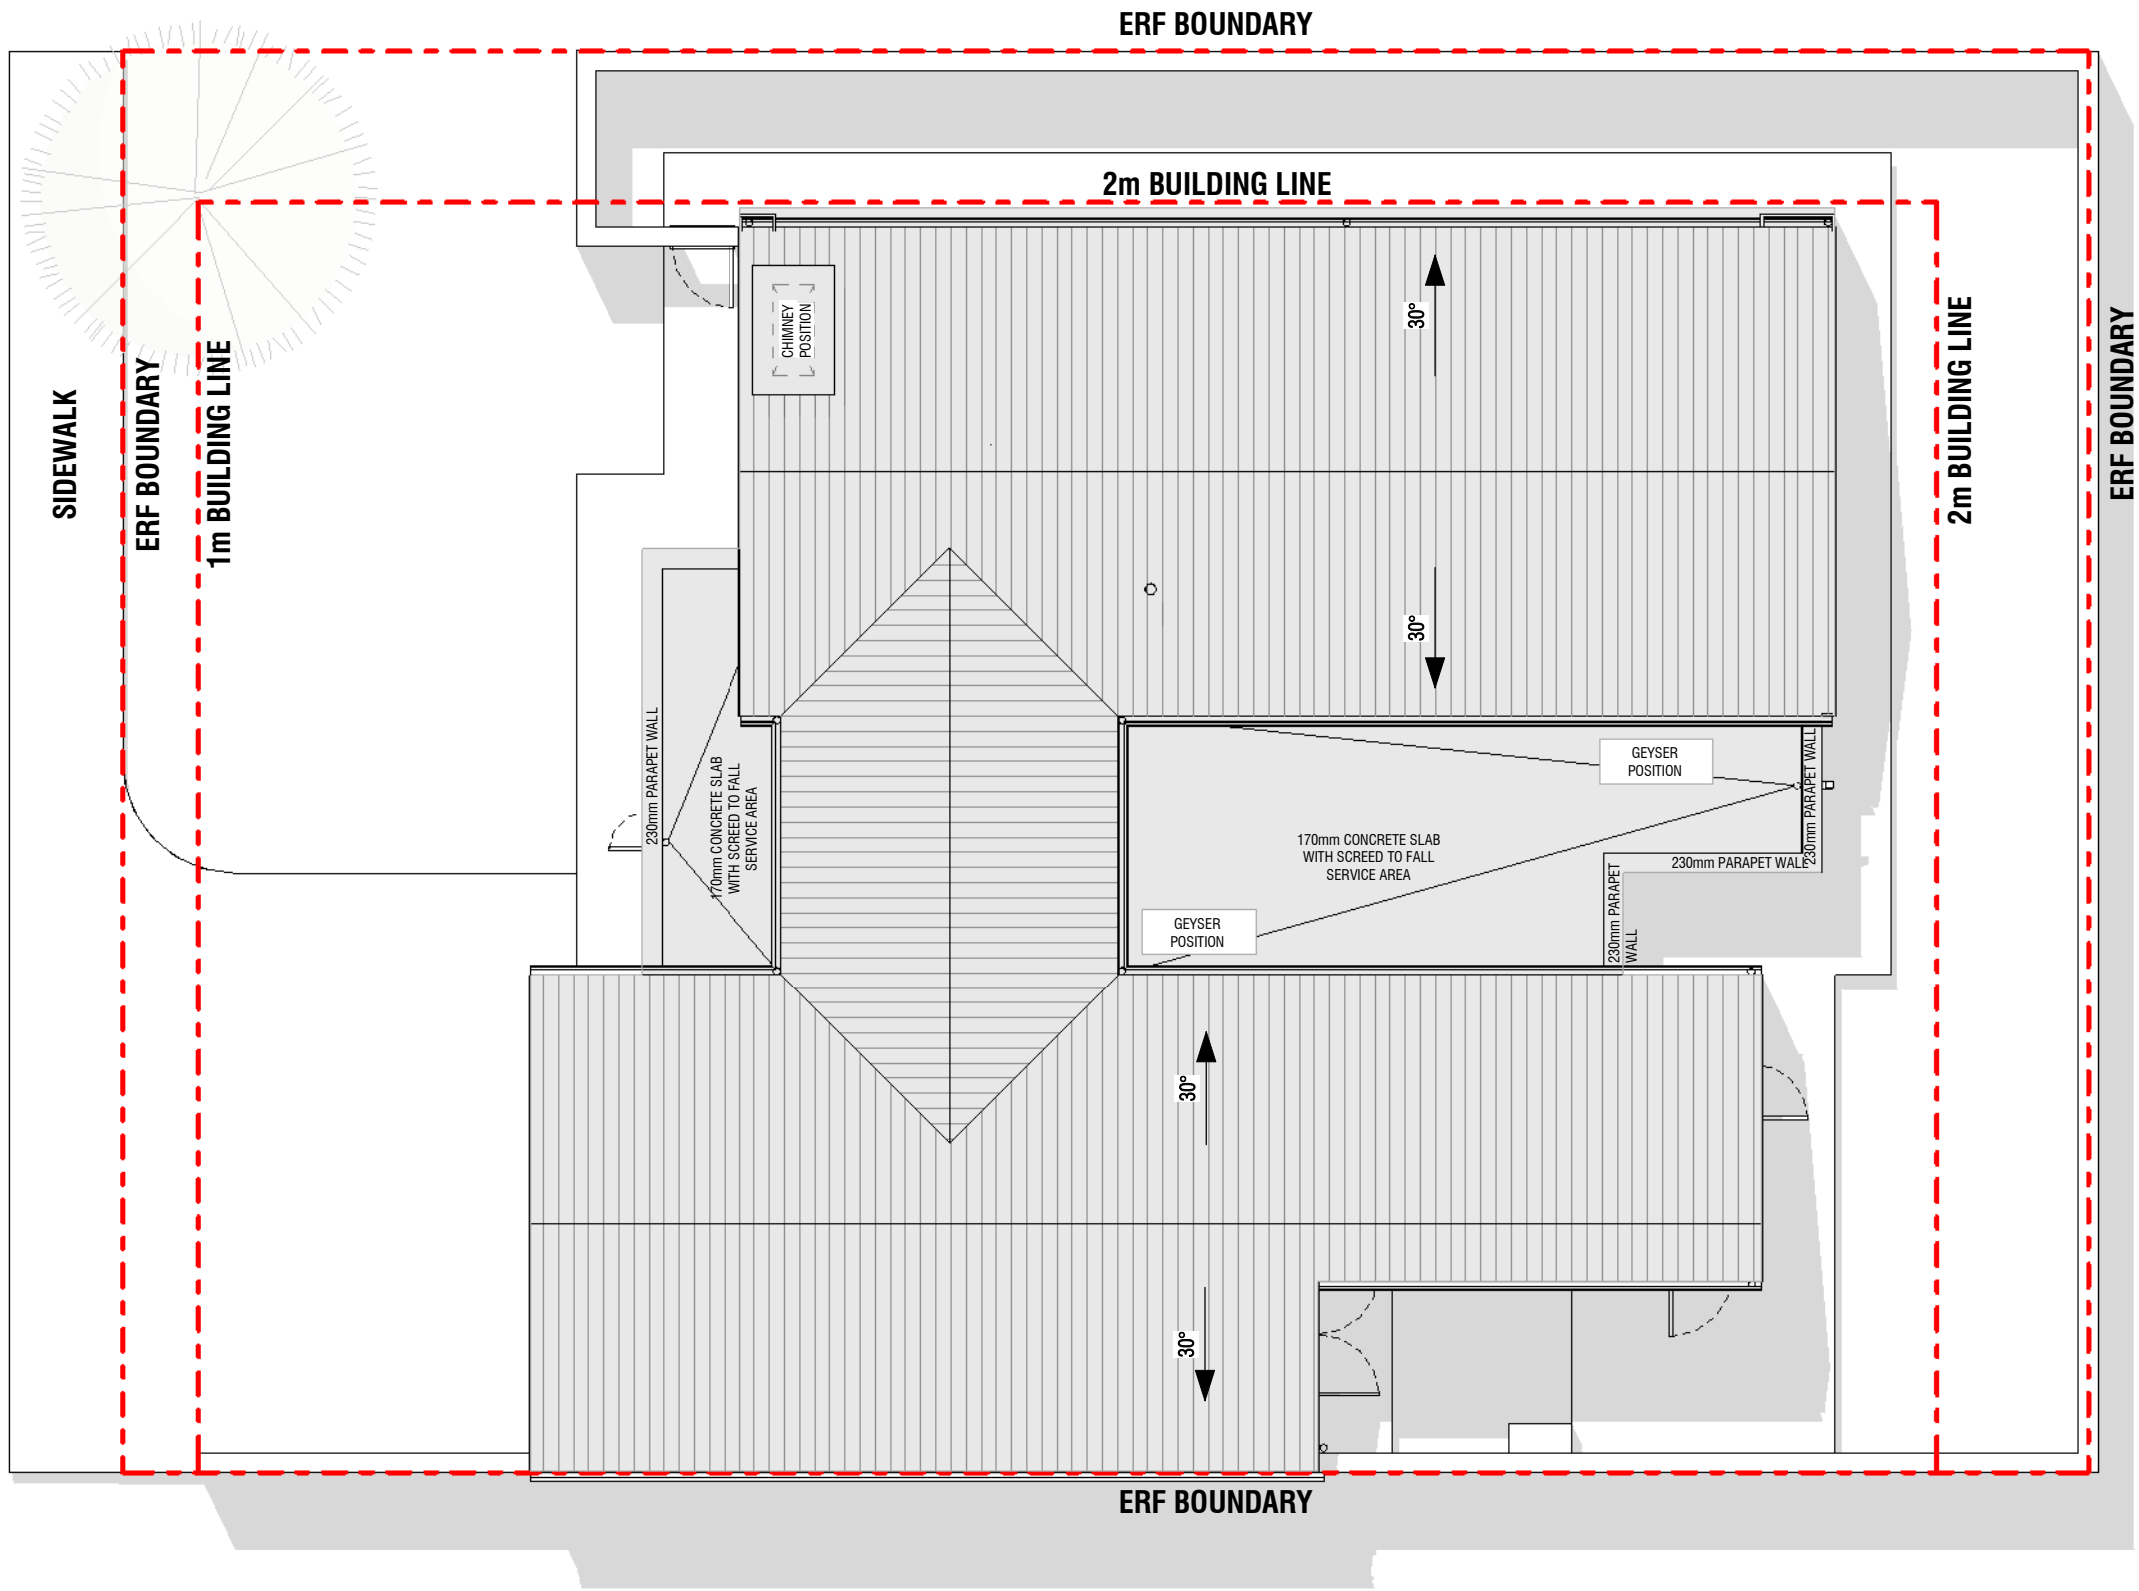

COVERAGE DIAGRAM

SCALE: 1 : 500


ROOF PLAN_A3

SCALE: 1 : 100

- General Notes**
1. All work is to be done in accordance with the National Building Regulations.
 2. All materials and workmanship are to comply with the relevant S.A.B.S codes and or the specified international codes where applicable in the - Architectural specifications. Where relevant South African National Standards, British Standards, BS codes of practice, Agrément Certificates applicable to the design exists, the recommendations and requirements of such documents to be considered a minimum standard for the works.
 3. The contractor shall in all aspects of the works comply with the provisions of the Occupational Health and Safety Act, 1993 (Act No 85 of 1993) and any regulations promulgated in terms of that Act or the Factories Machinery and Building Works Act of 1941.
 4. The contractor shall set up, document and maintain a quality assurance and quality control system, in accordance with SANS 9001/ISO 9001, able to be checked to the satisfaction of the Architect, that all materials and workmanship, whatever their sources, meet the requirements of the Specification. Should the Contractor or any of his sub-contractors be certified to the SANS 9000 family of standards then monitor these works accordingly.
 5. This drawing must be read in conjunction with all the relevant drawings, schedules and specifications from Capita and all other consultants related to the project.
 6. All portions of the works related to any service or consultant's information is to be done in accordance with the National Building Regulations.
 7. This drawing is not to be scaled. Figured dimensions to be used.
 8. All dimensions and levels must be checked on site by the contractor before putting work in hand.
 9. All work to be executed by competent persons qualified for the specific trade.
 10. This drawings is copyright reserved and remains the property of BAR Architects.

REV	DATE	DRAWN	DESCRIPTION
A	2025-02-09	BAR	UNIT TYPE RENAMED FOR INFORMATION
B	2025-03-26	GM	ISSUED FOR INFORMATION

Project Name	LSV - HOUSE TYPE A4		Drawing	004	
	INFO		Sheet	ROOF PLAN_A3	
	BARArchitects Bredenkamp and Reid. Architecture, Interiors & Urban design		Date	2025-03-26	As _e indicated
			Revision	B	

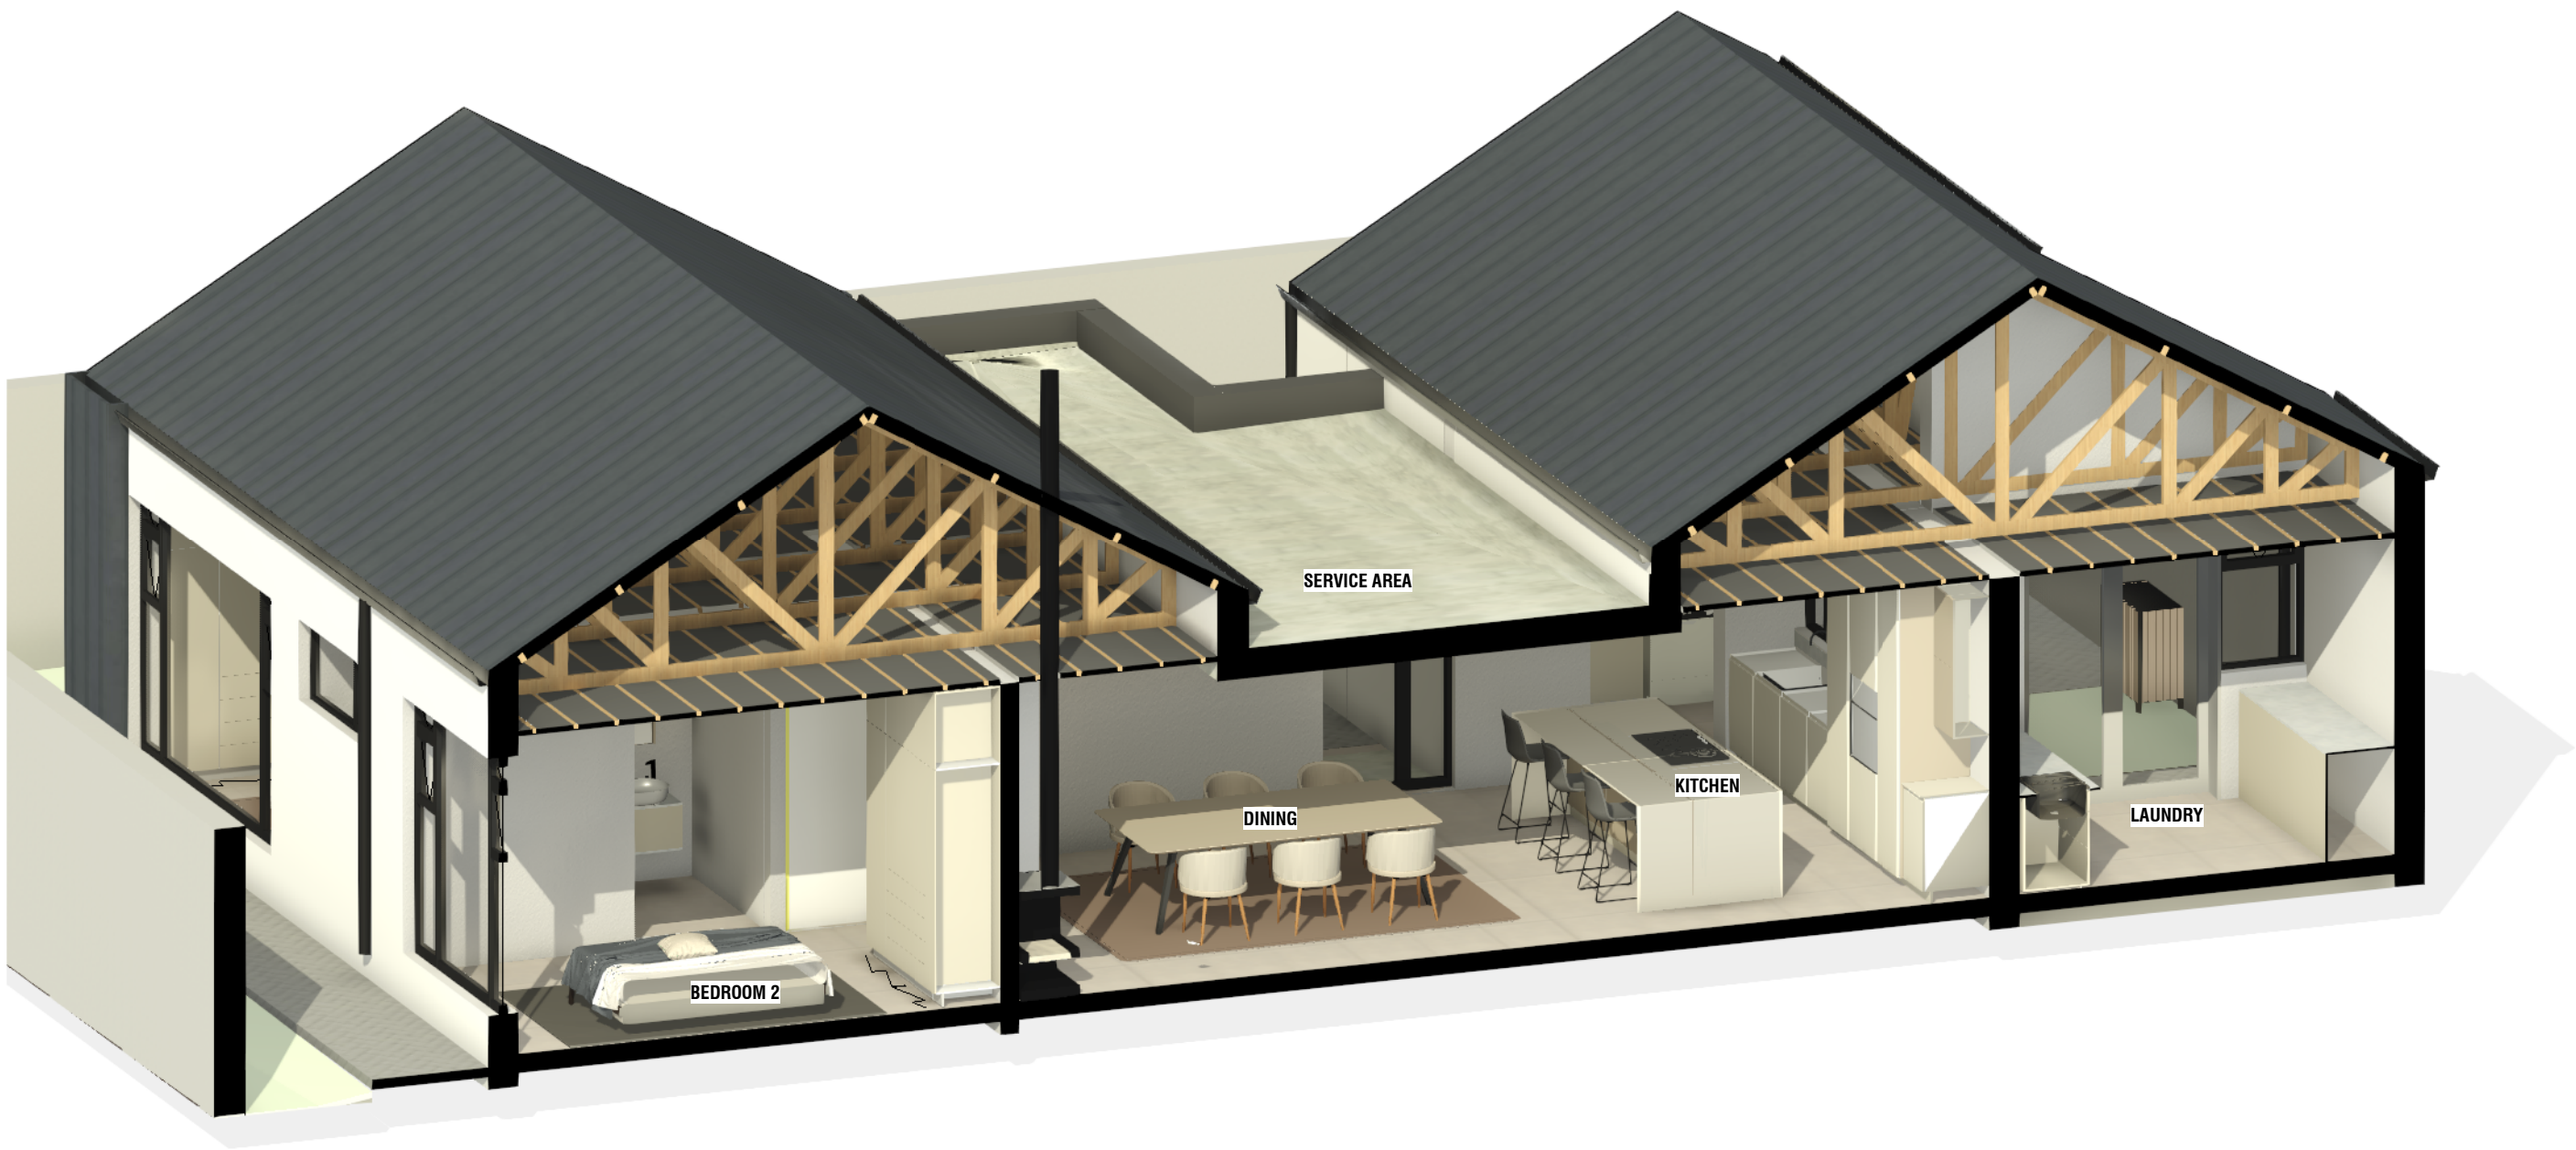

3D-SECTION_A3

General Notes

1. All work is to be done in accordance with the National Building Regulations.
2. All materials and workmanship are to comply with the relevant S.A.B.S codes and or the specified international codes where applicable in the - Architectural specifications. Where relevant South African National Standards, British Standards, BS codes of practice, Agrément Certificates applicable to the design exists, the recommendations and requirements of such documents to be considered a minimum standard for the works.
3. The contractor shall in all aspects of the works comply with the provisions of the Occupational Health and Safety Act, 1993 (Act No 85 of 1993) and any regulations promulgated in terms of that Act or the Factories Machinery and Building Works Act of 1941.
4. The contractor shall set up, document and maintain a quality assurance and quality control system, in accordance with SANS 9001/ISO 9001, able to be checked to the satisfaction of the Architect, that all materials and workmanship, whatever their sources, meet the requirements of the Specification. Should the Contractor or any of his sub-contractors be certified to the SANS 9000 family of standards then monitor these works accordingly.
5. This drawing must be read in conjunction with all the relevant drawings, schedules and specifications from Capita and all other consultants related to the project.
6. All portions of the works related to any service or consultant's information is to be done in accordance with the National Building Regulations.
7. This drawing is not to be scaled. Figured dimensions to be used.
8. All dimensions are in millimeters unless otherwise stated.
9. All dimensions and levels must be checked on site by the contractor before putting work in hand.
10. All work to be executed by competent persons qualified for the specific trade.
11. This drawings is copyright reserved and remains the property of BAR Architects.

REV	DATE	DRAWN	DESCRIPTION
A	2025-02-09	BAR	UNIT TYPE RENAMED FOR INFORMATION
B	2025-03-26	GM	ISSUED FOR INFORMATION

Project Name

LSV - HOUSE TYPE A4

INFO

BARArchitects

Bredenkamp and Reid. Architecture, Interiors & Urban design

Drawing

005

Sheet

3D SECTION_A3


Date

2025-03-26

Scale

Revision

B

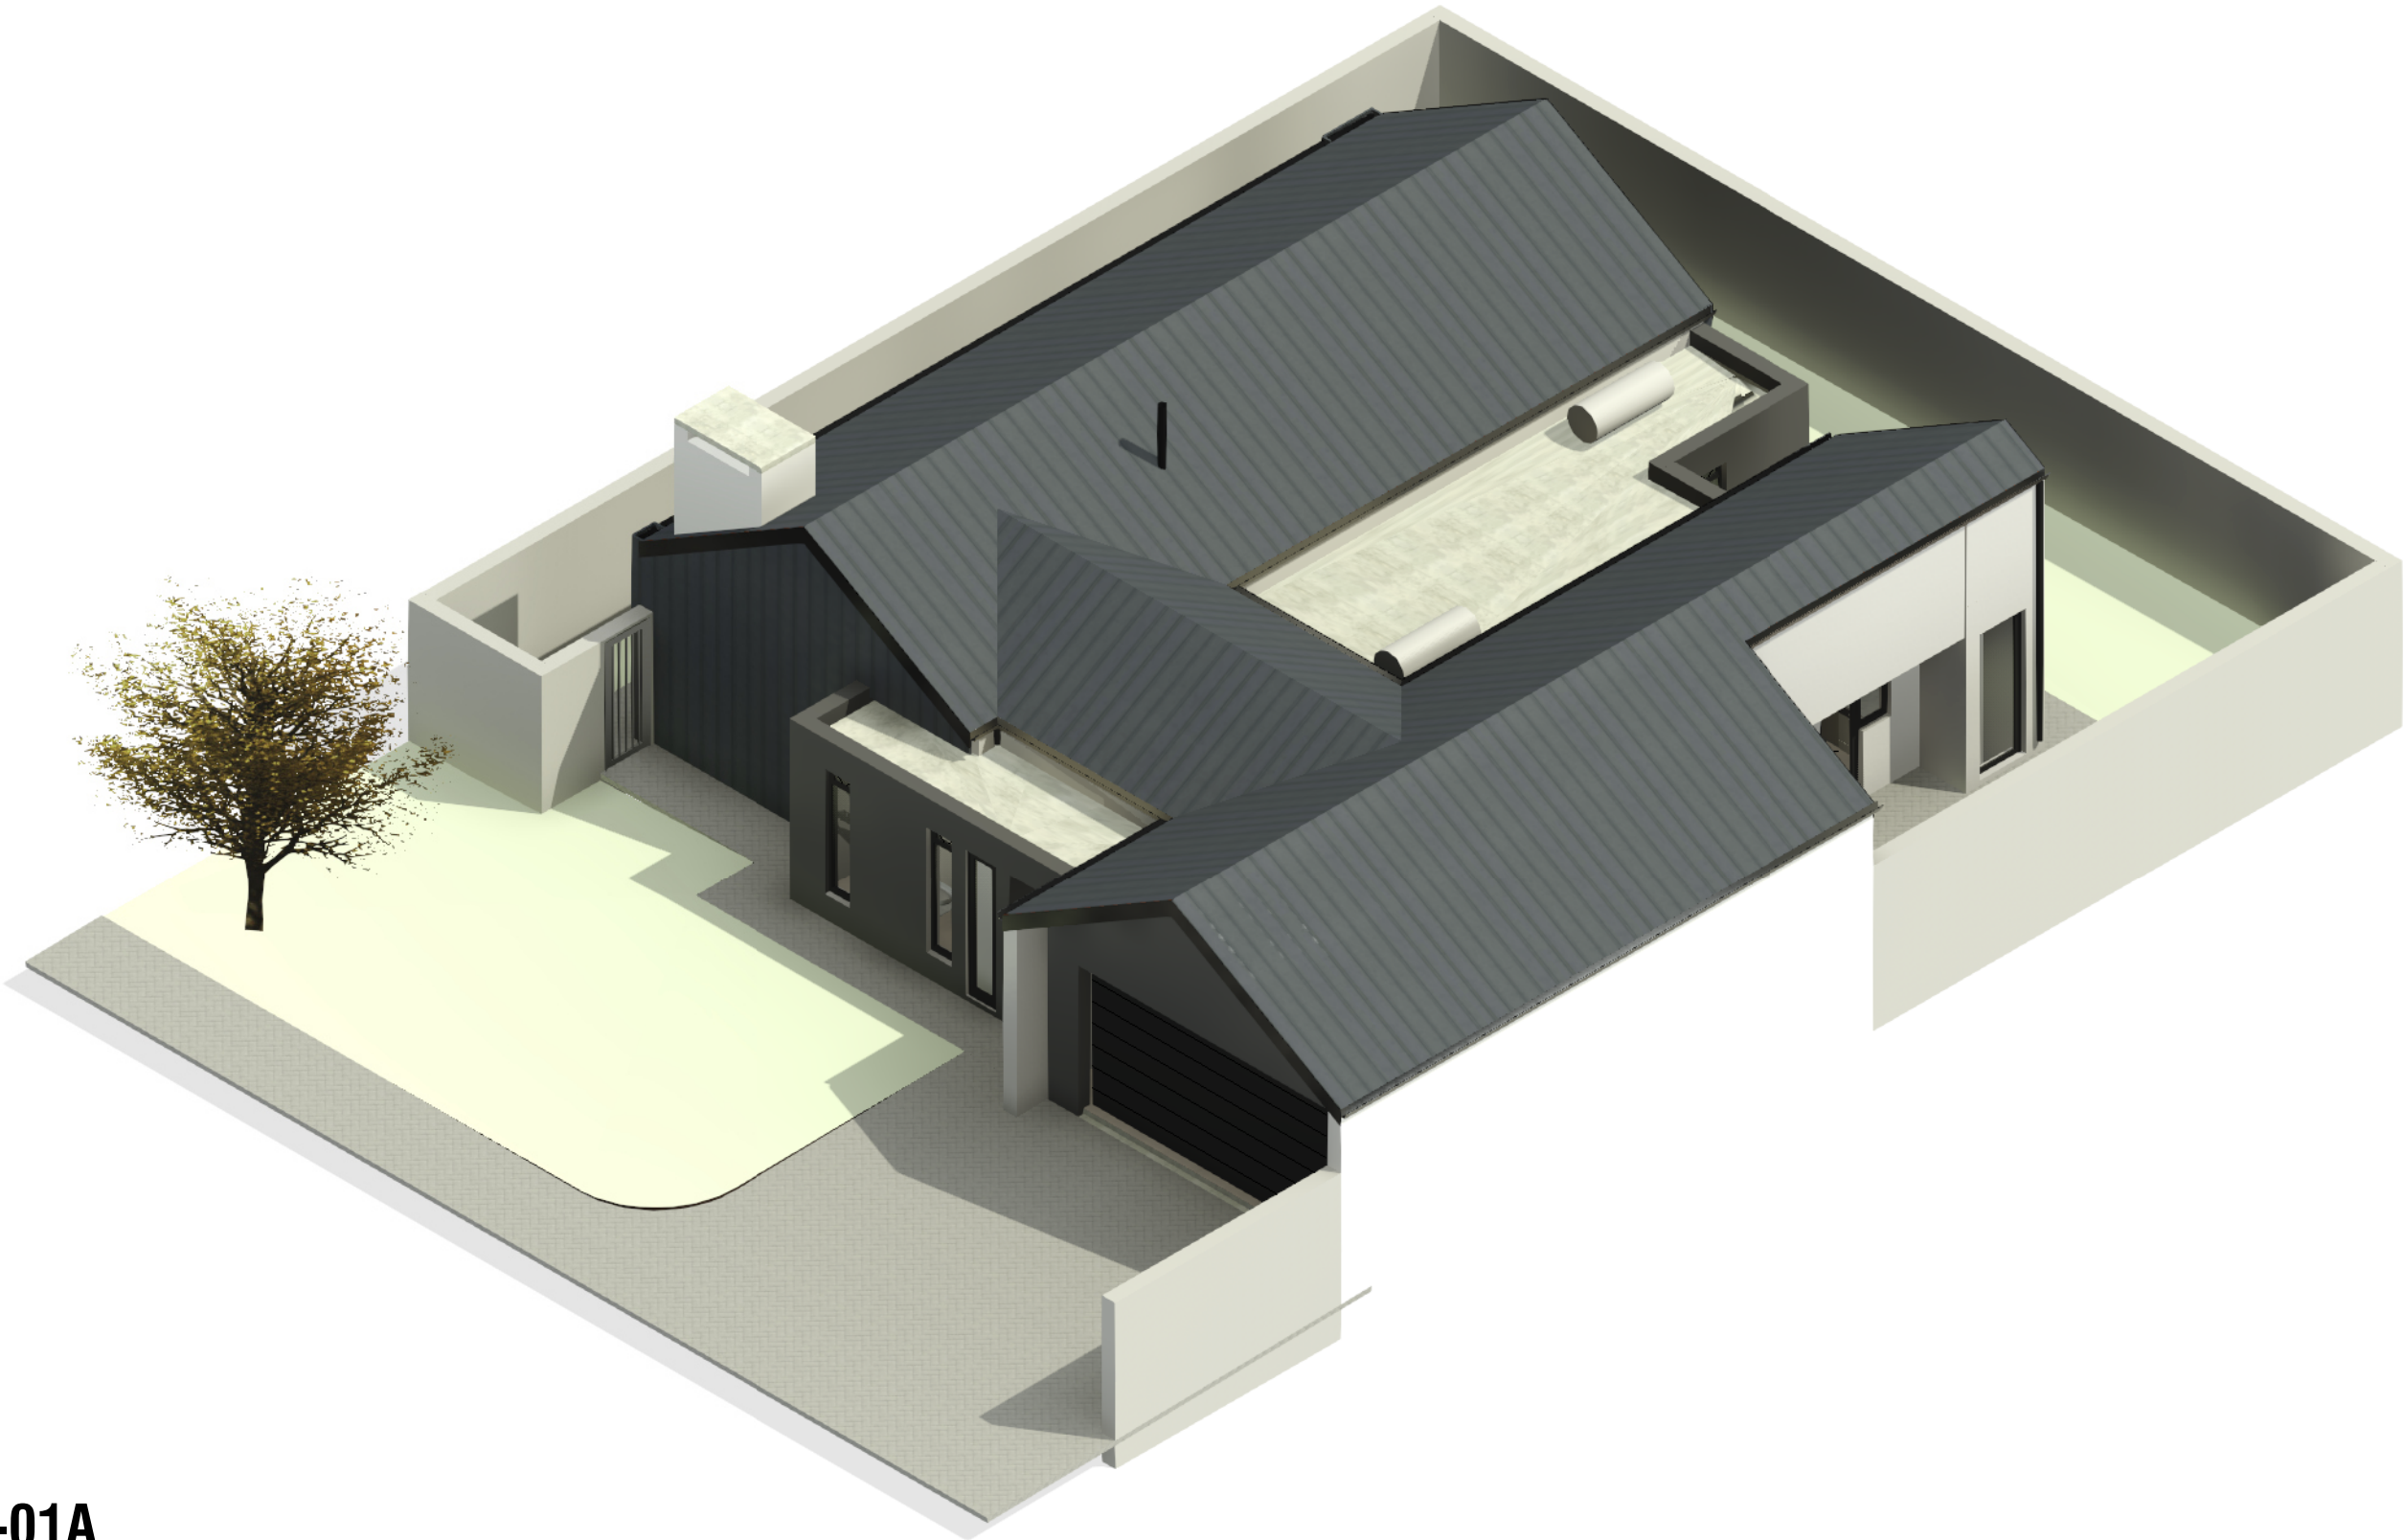

3D-01A


General Notes

- 1. All work is to be done in accordance with the National Building Regulations.
- 2. All materials and workmanship are to comply with the relevant S.A.B.S codes and or the specified international codes where applicable in the - Architectural specifications. Where relevant South African National Standards, British Standards, BS codes of practice, Agrément Certificates applicable to the design exists, the recommendations and requirements of such documents to be considered a minimum standard for the works.
- 3. The contractor shall in all aspects of the works comply with the provisions of the Occupational Health and Safety Act, 1993 (Act No 85 of 1993) and any regulations promulgated in terms of that Act or the Factories Machinery and Building Works Act of 1941.
- 4. The contractor shall set up, document and maintain a quality assurance and quality control system, in accordance with SANS 9001/ISO 9001, able to be checked to the satisfaction of the Architect, that all materials and workmanship, whatever their sources, meet the requirements of the Specification. Should the Contractor or any of his sub-contractors be certified to the SANS 9000 family of standards then monitor these works accordingly.
- 5. This drawing must be read in conjunction with all the relevant drawings, schedules and specifications from Capita and all other consultants related to the project.
- 6. All portions of the works related to any service or consultant's information is to be done in accordance with the National Building Regulations.
- 7. This drawing is not to be scaled. Figured dimensions to be used.
- 8. All dimensions are in millimeters unless otherwise stated.
- 9. All dimensions and levels must be checked on site by the contractor before putting work in hand.
- 10. All work to be executed by competent persons qualified for the specific trade.
- 11. This drawings is copyright reserved and remains the property of BAR Architects.

Revision

REV	DATE	DRAWN	DESCRIPTION
A	2025-02-09	BAR	UNIT TYPE RENAMED FOR INFORMATION
B	2025-03-26	GM	ISSUED FOR INFORMATION

Project Name LSV - HOUSE TYPE A4 INFO BARArchitects Bredenkamp and Reid. Architecture, Interiors & Urban design	Drawing 006	
	Sheet 3D_A3	
Date 2025-03-26	Scale	Revision B

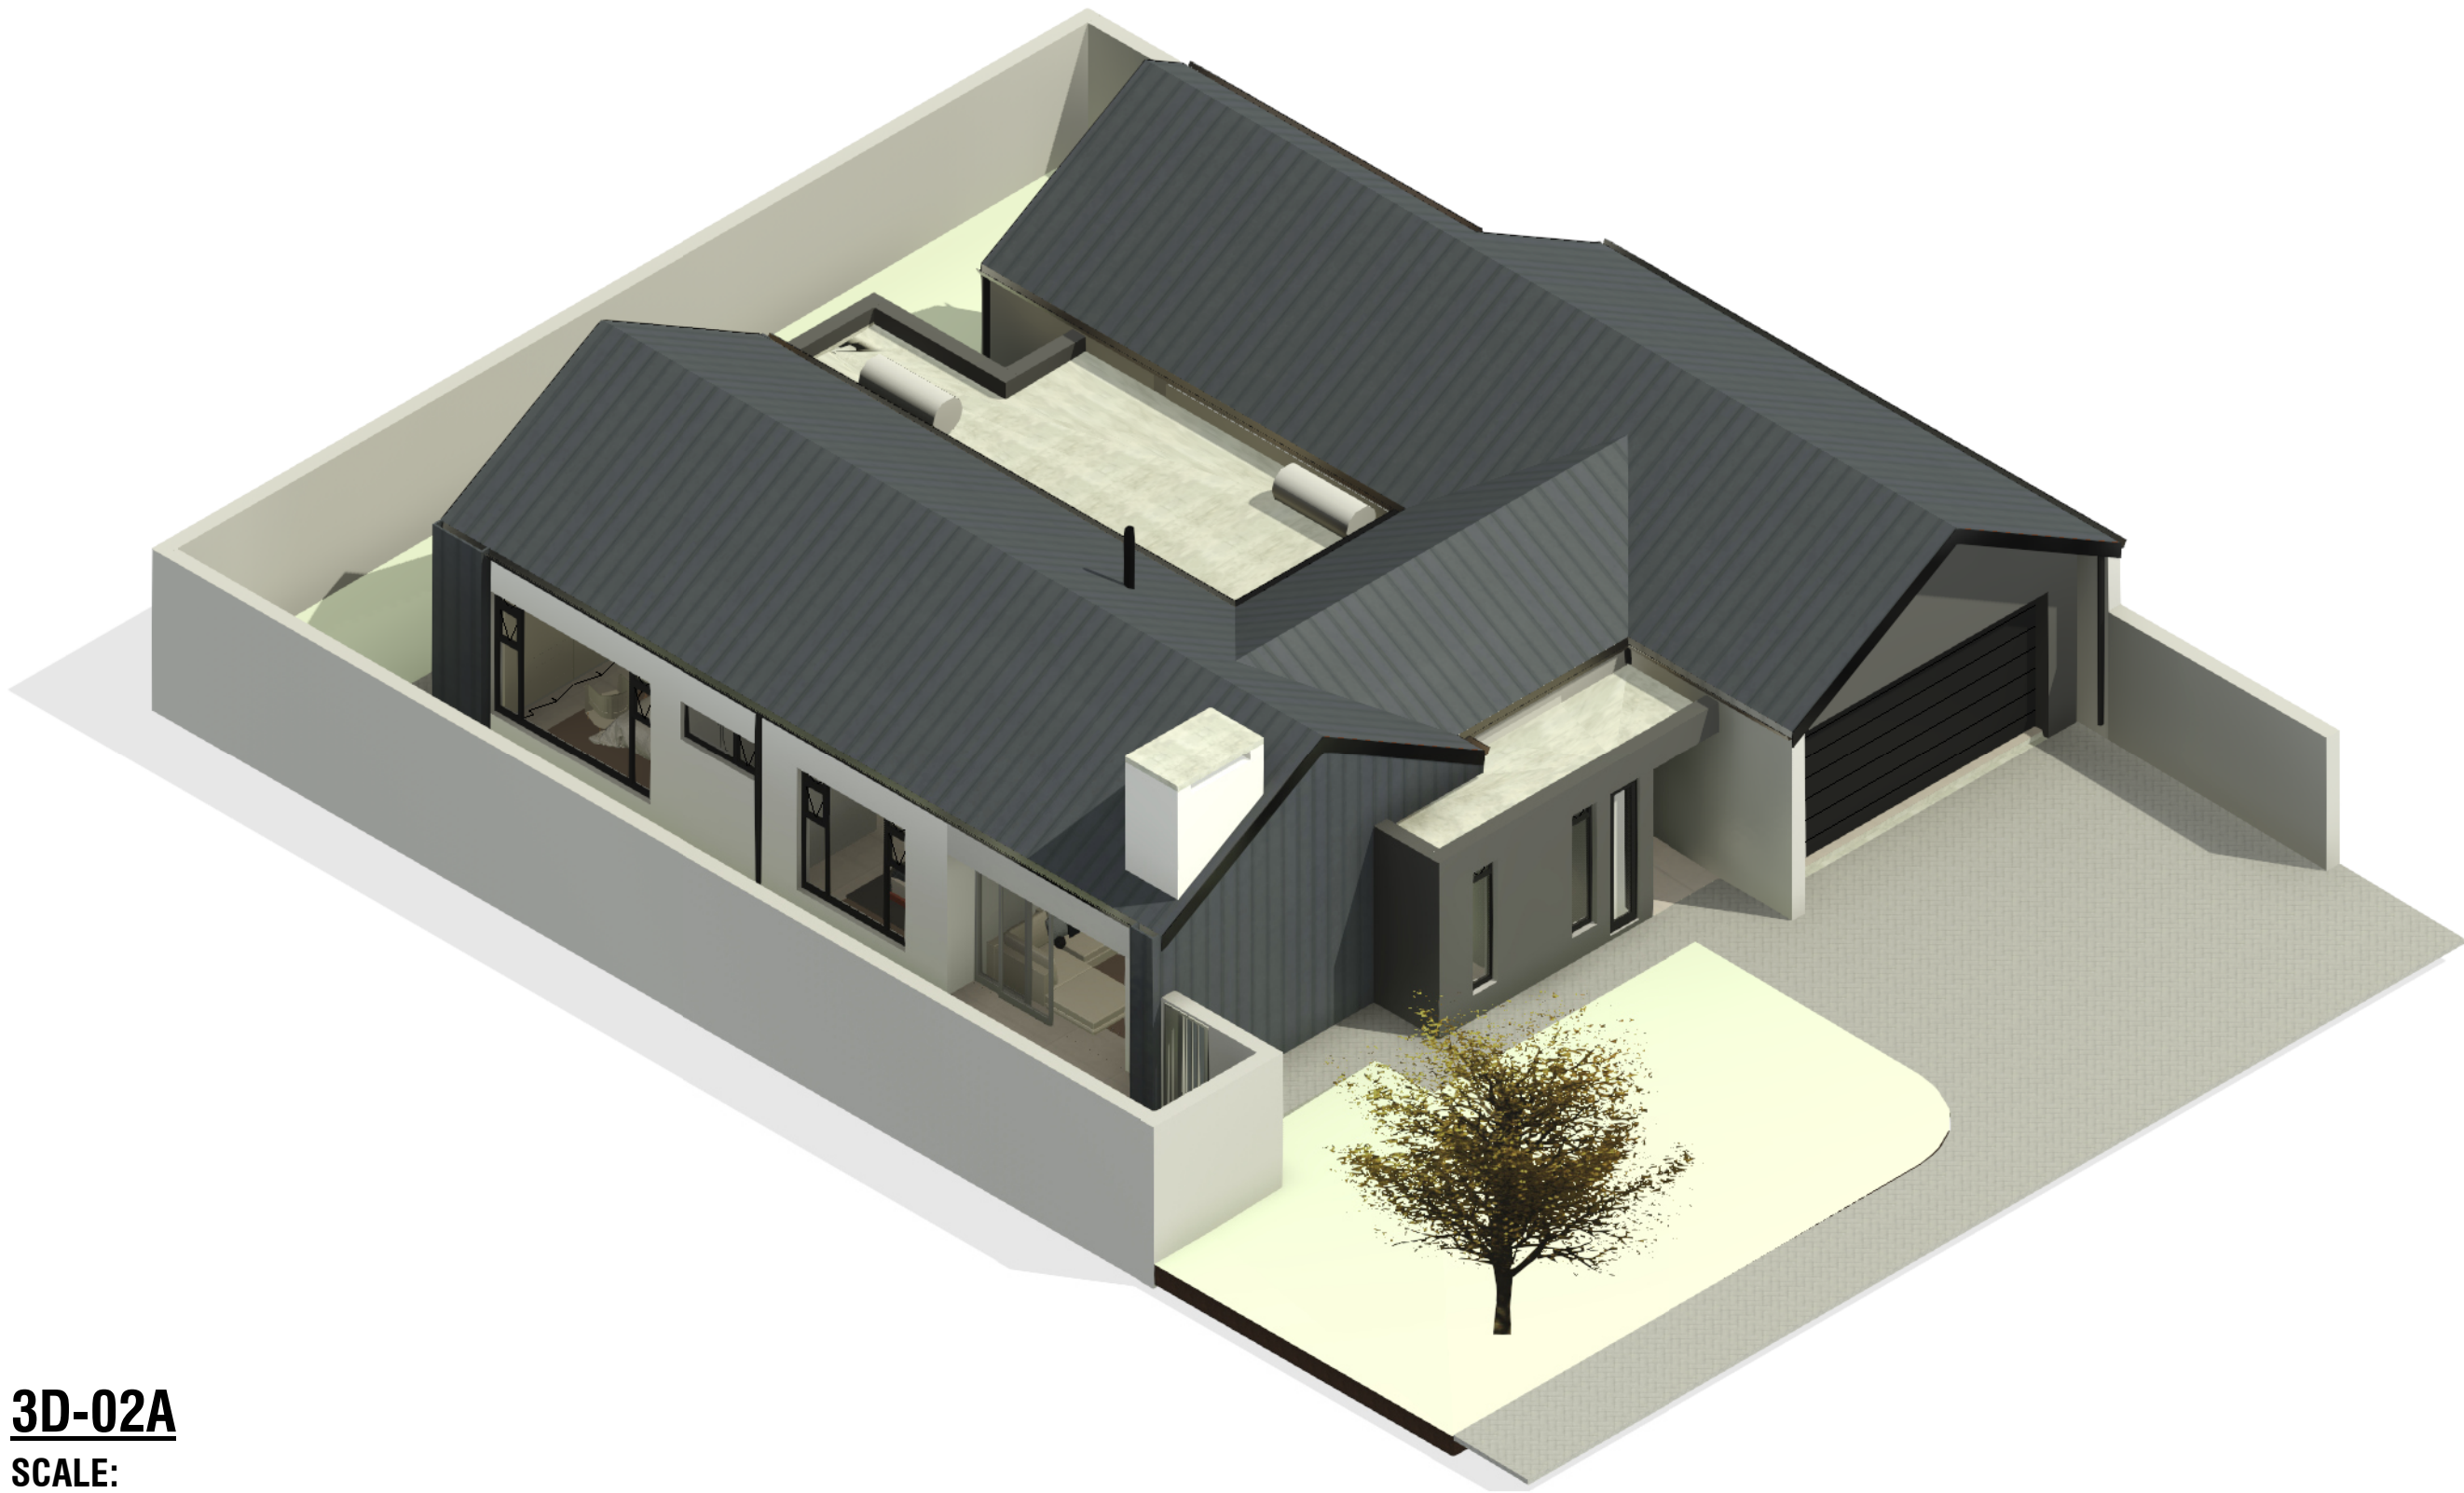

3D-02A
SCALE:

General Notes


1. All work is to be done in accordance with the National Building Regulations.
2. All materials and workmanship are to comply with the relevant S.A.B.S codes and or the specified international codes where applicable in the - Architectural specifications. Where relevant South African National Standards, British Standards, BS codes of practice, Agrément Certificates applicable to the design exists, the recommendations and requirements of such documents to be considered a minimum standard for the works.
3. The contractor shall in all aspects of the works comply with the provisions of the Occupational Health and Safety Act, 1993 (Act No 85 of 1993) and any regulations promulgated in terms of that Act or the Factories Machinery and Building Works Act of 1941.
4. The contractor shall set up, document and maintain a quality assurance and quality control system, in accordance with SANS 9001/ISO 9001, able to be checked to the satisfaction of the Architect, that all materials and workmanship, whatever their sources, meet the requirements of the Specification. Should the Contractor or any of his sub-contractors be certified to the SANS 9000 family of standards then monitor these works accordingly.
5. This drawing must be read in conjunction with all the relevant drawings, schedules and specifications from Capita and all other consultants related to the project.
6. All portions of the works related to any service or consultant's information is to be done in accordance with the National Building Regulations.
7. This drawing is not to be scaled. Figured dimensions to be used.
All dimensions are in millimeters unless otherwise stated.
8. All dimensions and levels must be checked on site by the contractor before putting work in hand.
9. All work to be executed by competent persons qualified for the specific trade.
10. This drawings is copyright reserved and remains the property of BAR Architects.

Revision


REV	DATE	DRAWN	DESCRIPTION
A	2025-02-09	BAR	UNIT TYPE RENAMED FOR INFORMATION
B	2025-03-26	GM	ISSUED FOR INFORMATION

Project Name		Drawing		
LSV - HOUSE TYPE A4		007		
INFO		Sheet		
BARArchitects		3D_A3		
Bredenkamp and Reid. Architecture, Interiors & Urban design		Date	Scale	Revision
		2025-03-26		B


3D-DINING

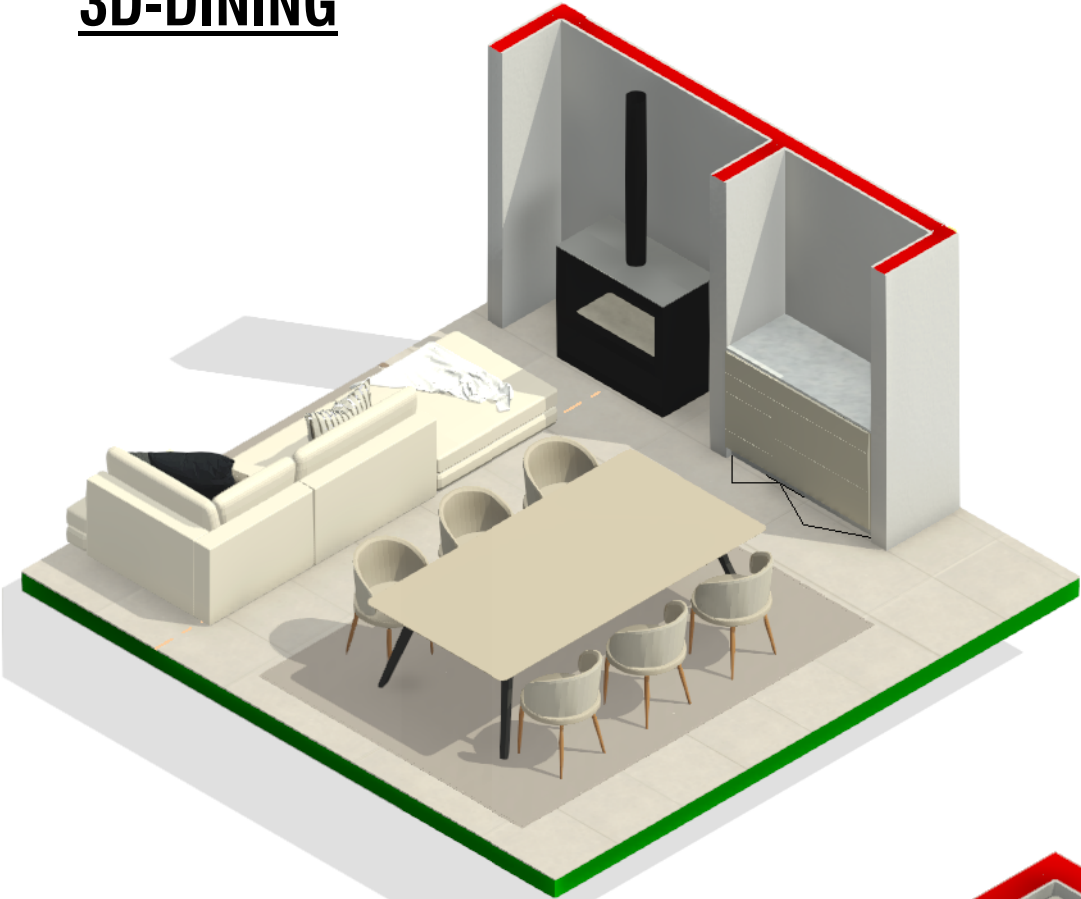

3D-KITCHEN

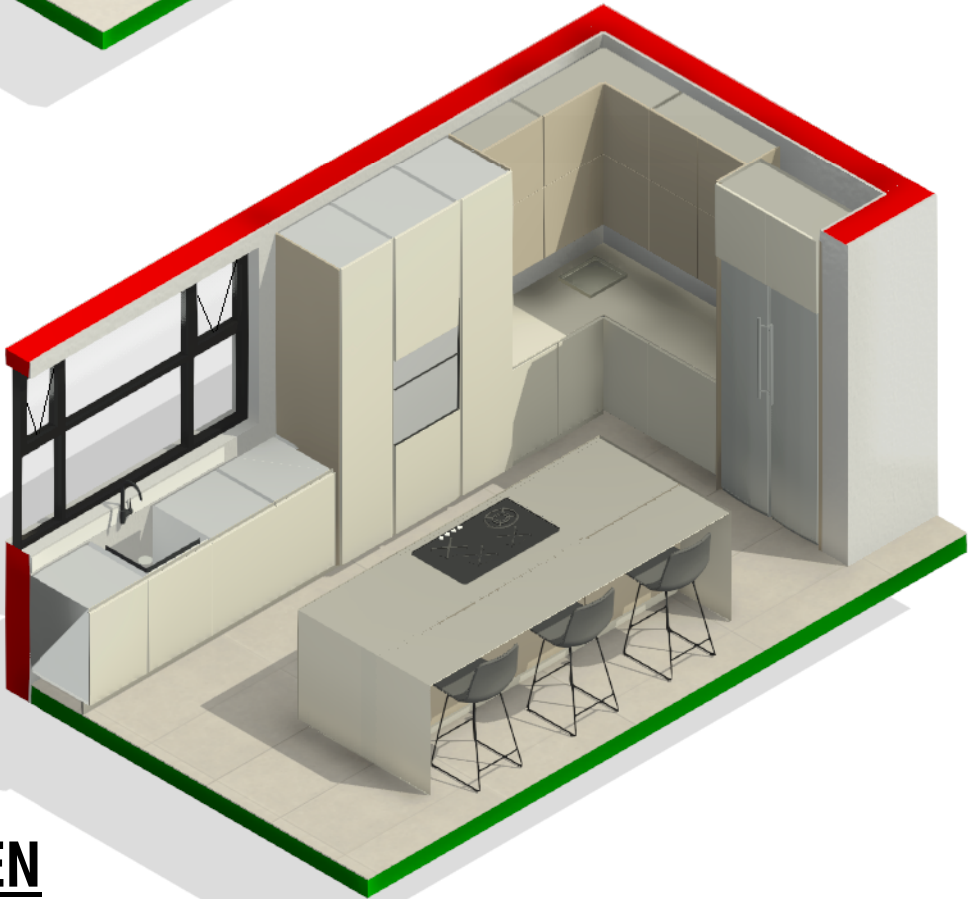

3D-LIVING AREAS

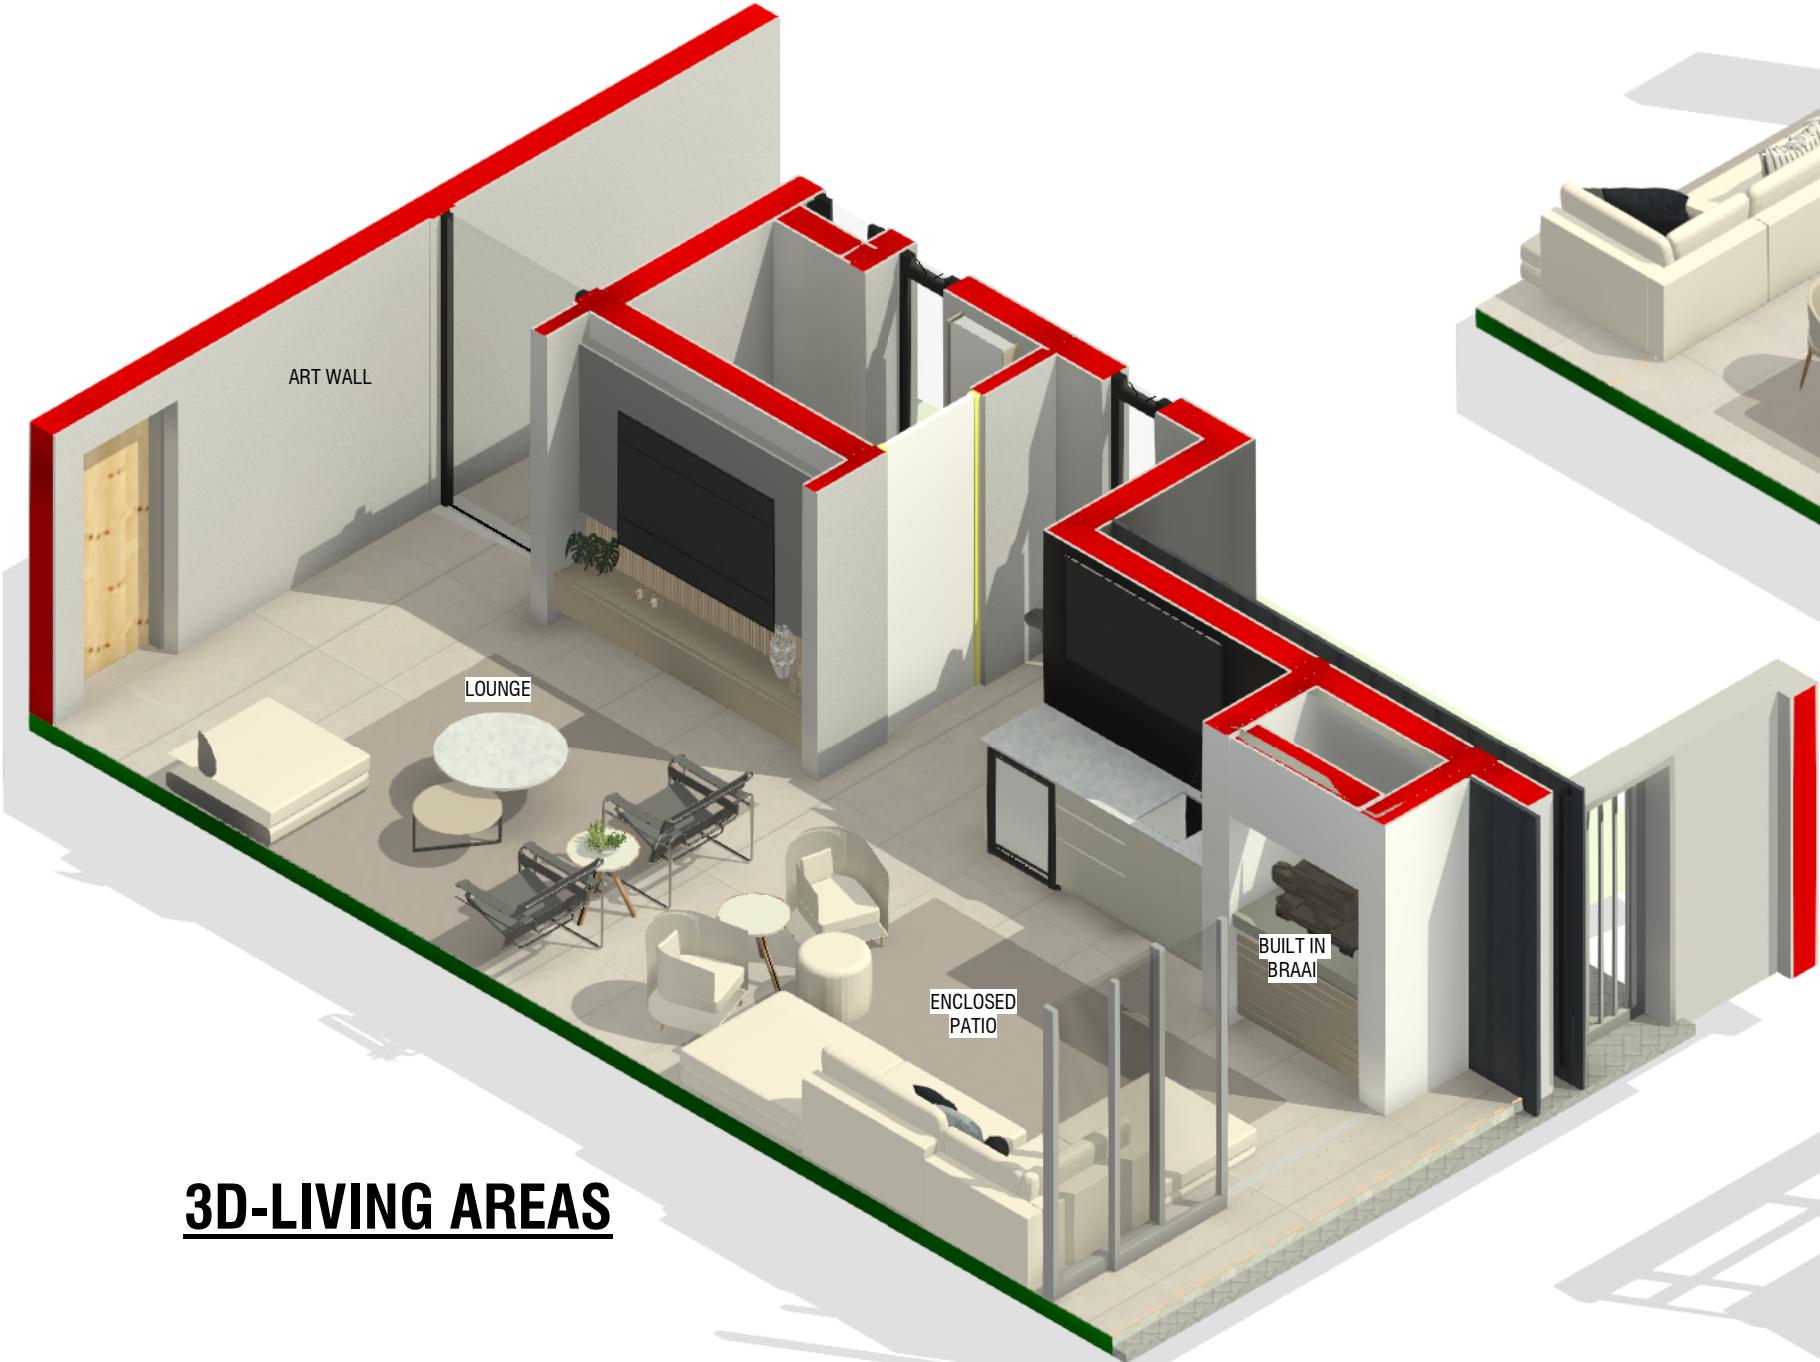

General Notes

- 1. All work is to be done in accordance with the National Building Regulations.
- 2. All materials and workmanship are to comply with the relevant S.A.B.S codes and or the specified international codes where applicable in the - Architectural specifications. Where relevant South African National Standards, British Standards, BS codes of practice, Agrément Certificates applicable to the design exists, the recommendations and requirements of such documents to be considered a minimum standard for the works.
- 3. The contractor shall in all aspects of the works comply with the provisions of the Occupational Health and Safety Act, 1993 (Act No 85 of 1993) and any regulations promulgated in terms of that Act or the Factories Machinery and Building Works Act of 1941.
- 4. The contractor shall set up, document and maintain a quality assurance and quality control system, in accordance with SANS 9001/ISO 9001, able to be checked to the satisfaction of the Architect, that all materials and workmanship, whatever their sources, meet the requirements of the Specification. Should the Contractor or any of his sub-contractors be certified to the SANS 9000 family of standards then monitor these works accordingly.
- 5. This drawing must be read in conjunction with all the relevant drawings, schedules and specifications from Capita and all other consultants related to the project.
- 6. All portions of the works related to any service or consultant's information is to be done in accordance with the National Building Regulations.
- 7. This drawing is not to be scaled. Figured dimensions to be used.
- 8. All dimensions are in millimeters unless otherwise stated.
- 9. All dimensions and levels must be checked on site by the contractor before putting work in hand.
- 10. All work to be executed by competent persons qualified for the specific trade.
- 11. This drawings is copyright reserved and remains the property of BAR Architects.

Revision

REV	DATE	DRAWN	DESCRIPTION
A	2025-02-09	BAR	UNIT TYPE RENAMED FOR INFORMATION
B	2025-03-26	GM	ISSUED FOR INFORMATION

Project Name

LSV - HOUSE TYPE A4
INFO

BARArchitects
Bredenkamp and Reid. Architecture, Interiors & Urban design

Drawing

008

Sheet

3D_A3

Date

2025-03-26

Scale


Revision

B



NORTH ELEVATION

SCALE: 1 : 100

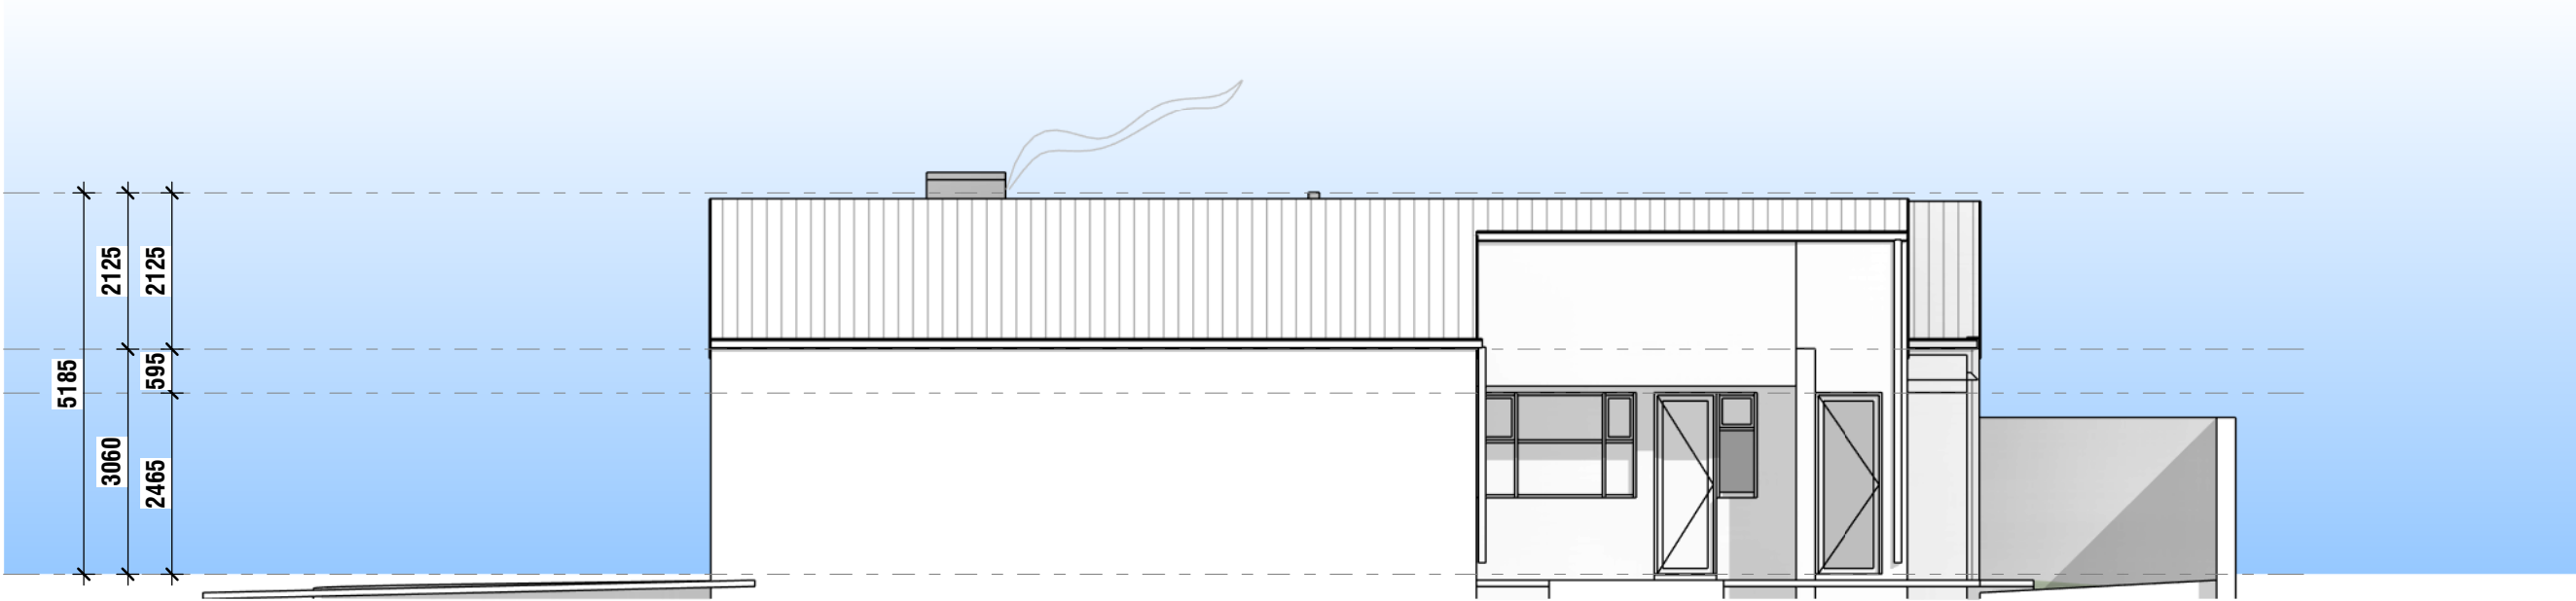

SOUTH ELEVATION

SCALE: 1 : 100

1. All work is to be done in accordance with the National Building Regulations.
2. All materials and workmanship are to comply with the relevant S.A.B.S codes and or the specified international codes where applicable in the - Architectural specifications. Where relevant South African National Standards, British Standards, BS codes of practice, Agrément Certificates applicable to the design exists, the recommendations and requirements of such documents to be considered a minimum standard for the works.
3. The contractor shall in all aspects of the works comply with the provisions of the Occupational Health and Safety Act, 1993 (Act No 85 of 1993) and any regulations promulgated in terms of that Act or the Factories Machinery and Building Works Act of 1941.
4. The contractor shall set up, document and maintain a quality assurance and quality control system, in accordance with SANS 9001/ISO 9001, able to be checked to the satisfaction of the Architect, that all materials and workmanship, whatever their sources, meet the requirements of the Specification. Should the Contractor or any of his sub-contractors be certified to the SANS 9000 family of standards then monitor these works accordingly.
5. This drawing must be read in conjunction with all the relevant drawings, schedules and specifications from Capita and all other consultants related to the project.
6. All portions of the works related to any service or consultant's information is to be done in accordance with the National Building Regulations.
7. This drawing is not to be scaled. Figured dimensions to be used.
- All dimensions are in millimeters unless otherwise stated.
8. All dimensions and levels must be checked on site by the contractor before putting work in hand.
9. All work to be executed by competent persons qualified for the specific trade.
10. This drawings is copyright reserved and remains the property of BAR Architects.

Revision

REV	DATE	DRAWN	DESCRIPTION
A	2025-02-09	BAR	UNIT TYPE RENAMED FOR INFORMATION
B	2025-03-26	GM	ISSUED FOR INFORMATION

Project Name

LSV - HOUSE TYPE A4
INFO

BARArchitects
Bredenkamp and Reid. Architecture, Interiors & Urban design

Drawing

009

Sheet

ELEVATIONS 01_A3

Date


2025-03-26

Scale

1 : 100


Revision

B

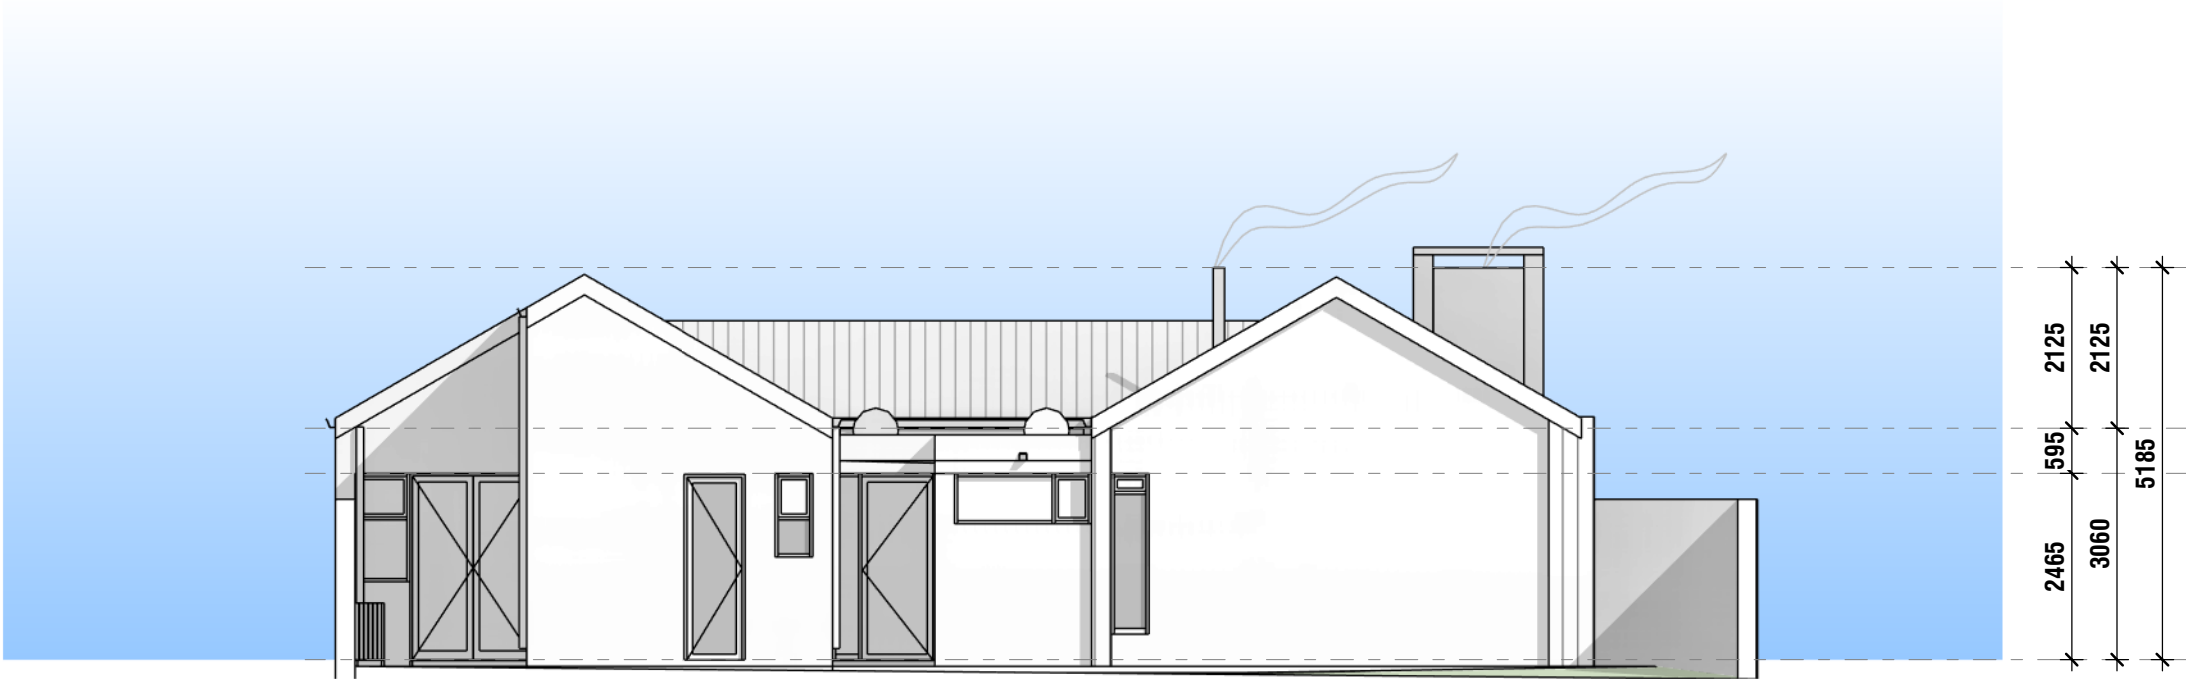

EAST ELEVATION

SCALE: 1 : 100

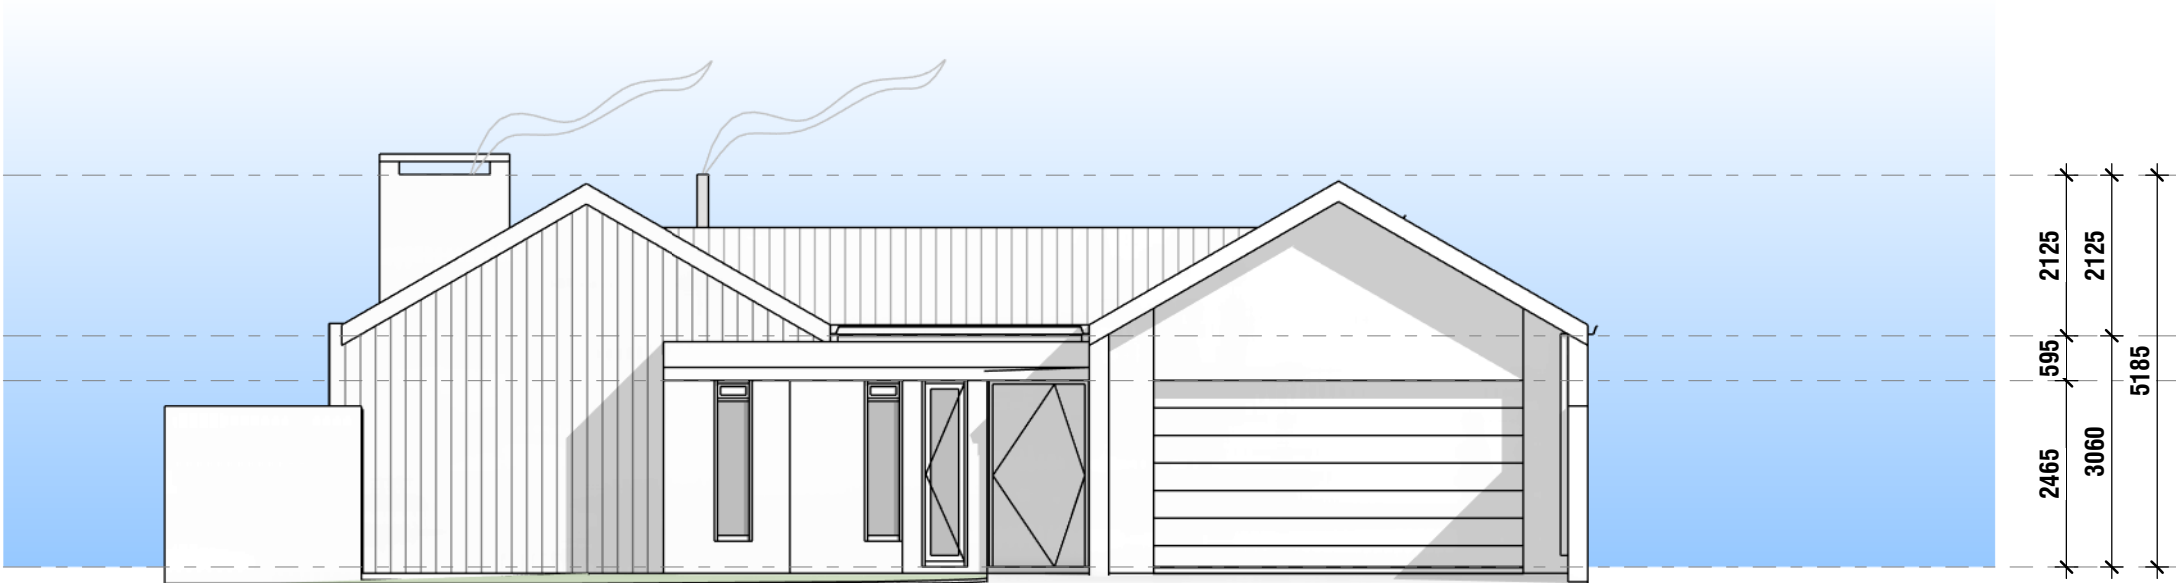

WEST ELEVATION


SCALE: 1 : 100

1. All work is to be done in accordance with the National Building Regulations.
2. All materials and workmanship are to comply with the relevant S.A.B.S codes and or the specified international codes where applicable in the - Architectural specifications. Where relevant South African National Standards, British Standards, BS codes of practice, Agrément Certificates applicable to the design exists, the recommendations and requirements of such documents to be considered a minimum standard for the works.
3. The contractor shall in all aspects of the works comply with the provisions of the Occupational Health and Safety Act, 1993 (Act No 85 of 1993) and any regulations promulgated in terms of that Act or the Factories Machinery and Building Works Act of 1941.
4. The contractor shall set up, document and maintain a quality assurance and quality control system, in accordance with SANS 9001/ISO 9001, able to be checked to the satisfaction of the Architect, that all materials and workmanship, whatever their sources, meet the requirements of the Specification. Should the Contractor or any of his sub-contractors be certified to the SANS 9000 family of standards then monitor these works accordingly.
5. This drawing must be read in conjunction with all the relevant drawings, schedules and specifications from Capita and all other consultants related to the project.
6. All portions of the works related to any service or consultant's information is to be done in accordance with the National Building Regulations.
7. This drawing is not to be scaled. Figured dimensions to be used.
- All dimensions are in millimeters unless otherwise stated.
8. All dimensions and levels must be checked on site by the contractor before putting work in hand.
9. All work to be executed by competent persons qualified for the specific trade.
10. This drawings is copyright reserved and remains the property of BAR Architects.


REV	DATE	DRAWN	DESCRIPTION
A	2025-02-09	BAR	UNIT TYPE RENAMED FOR INFORMATION
B	2025-03-26	GM	ISSUED FOR INFORMATION

Project Name	LSV - HOUSE TYPE A4		Drawing		010	
	INFO		Sheet		ELEVATIONS 02_A3	
	BAR Architects Bredenkamp and Reid. Architecture, Interiors & Urban design		Date		Scale	Revision
			2025-03-26		1 : 100	B

General Notes

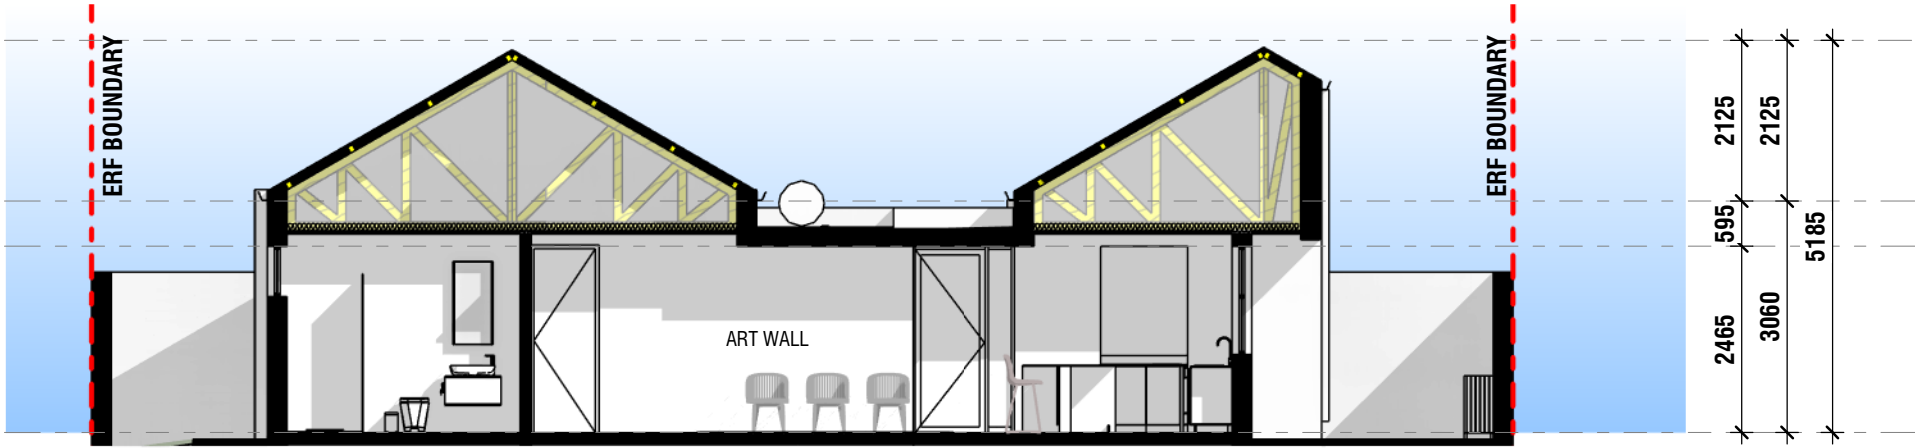

Section 1
SCALE: 1 : 100

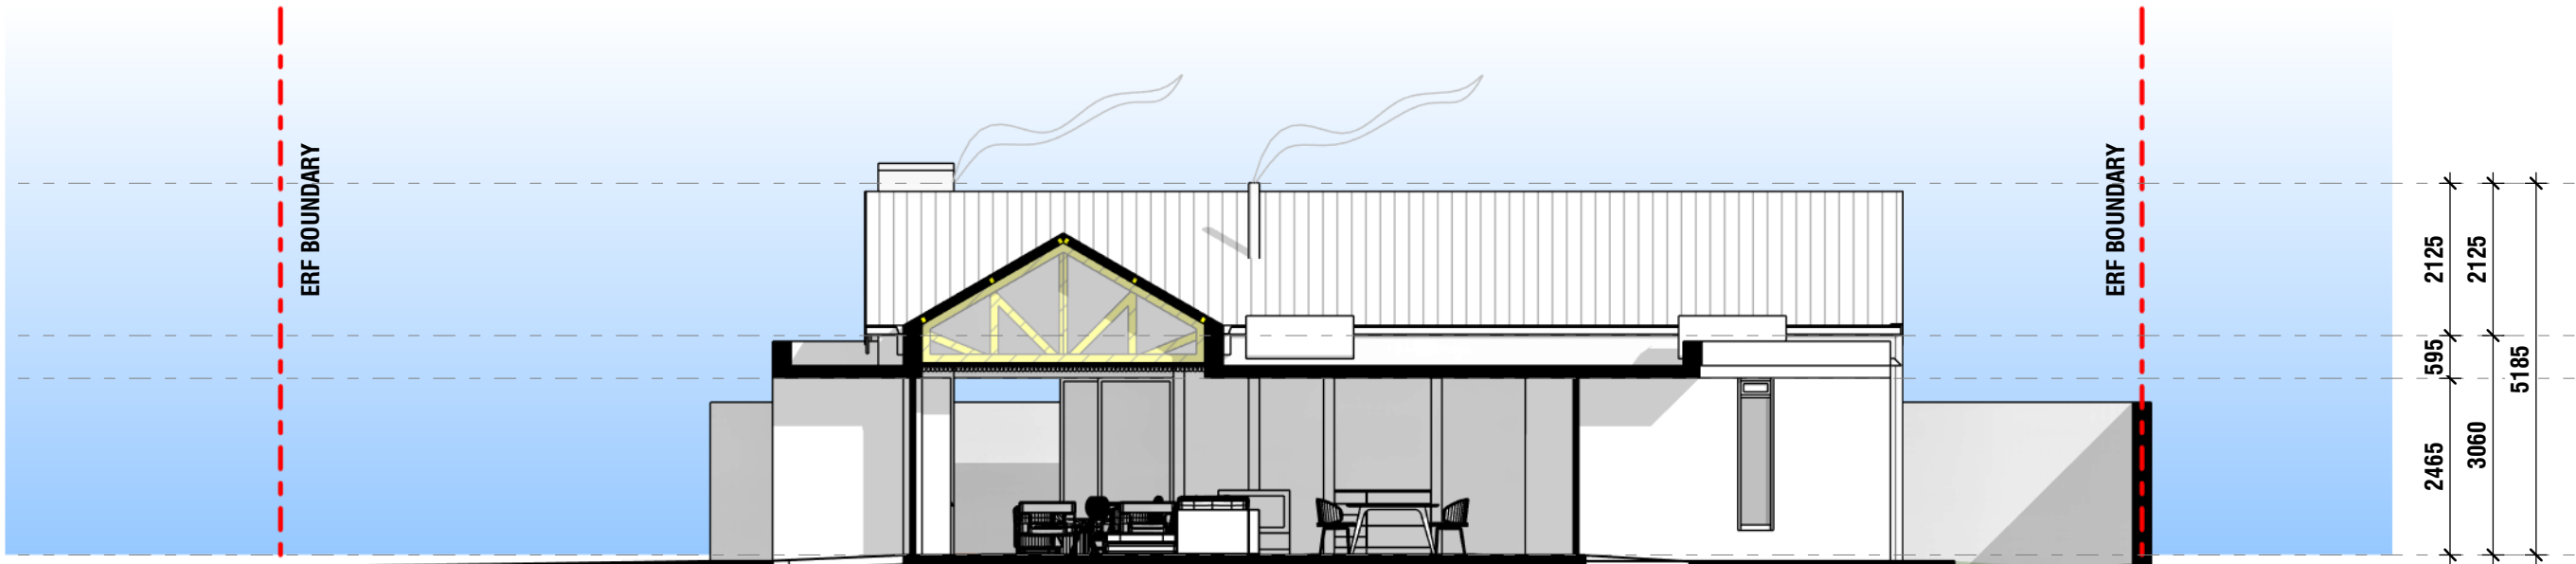

Section 2
SCALE: 1 : 100

General Notes

1. All work is to be done in accordance with the National Building Regulations.
2. All materials and workmanship are to comply with the relevant S.A.B.S codes and or the specified international codes where applicable in the - Architectural specifications. Where relevant South African National Standards, British Standards, BS codes of practice, Agrément Certificates applicable to the design exists, the recommendations and requirements of such documents to be considered a minimum standard for the works.
3. The contractor shall in all aspects of the works comply with the provisions of the Occupational Health and Safety Act, 1993 (Act No 85 of 1993) and any regulations promulgated in terms of that Act or the Factories Machinery and Building Works Act of 1941.
4. The contractor shall set up, document and maintain a quality assurance and quality control system, in accordance with SANS 9001/ISO 9001, able to be checked to the satisfaction of the Architect, that all materials and workmanship, whatever their sources, meet the requirements of the Specification. Should the Contractor or any of his sub-contractors be certified to the SANS 9000 family of standards then monitor these works accordingly.
5. This drawing must be read in conjunction with all the relevant drawings, schedules and specifications from Capita and all other consultants related to the project.
6. All portions of the works related to any service or consultant's information is to be done in accordance with the National Building Regulations.
7. This drawing is not to be scaled. Figured dimensions to be used.
8. All dimensions are in millimeters unless otherwise stated.
9. All dimensions and levels must be checked on site by the contractor before putting work in hand.
10. All work to be executed by competent persons qualified for the specific trade.
11. This drawings is copyright reserved and remains the property of BAR Architects.

REV	DATE	DRAWN	DESCRIPTION
A	2025-02-09	BAR	UNIT TYPE RENAMED FOR INFORMATION
B	2025-03-26	GM	ISSUED FOR INFORMATION

Project Name		Drawing	
LSV - HOUSE TYPE A4		011	
INFO		Sheet	
BARArchitects		SECTIONS	
Bredenkamp and Reid. Architecture, Interiors & Urban design		Date	Revision
		2025-03-26	B
		Scale	1 : 100