



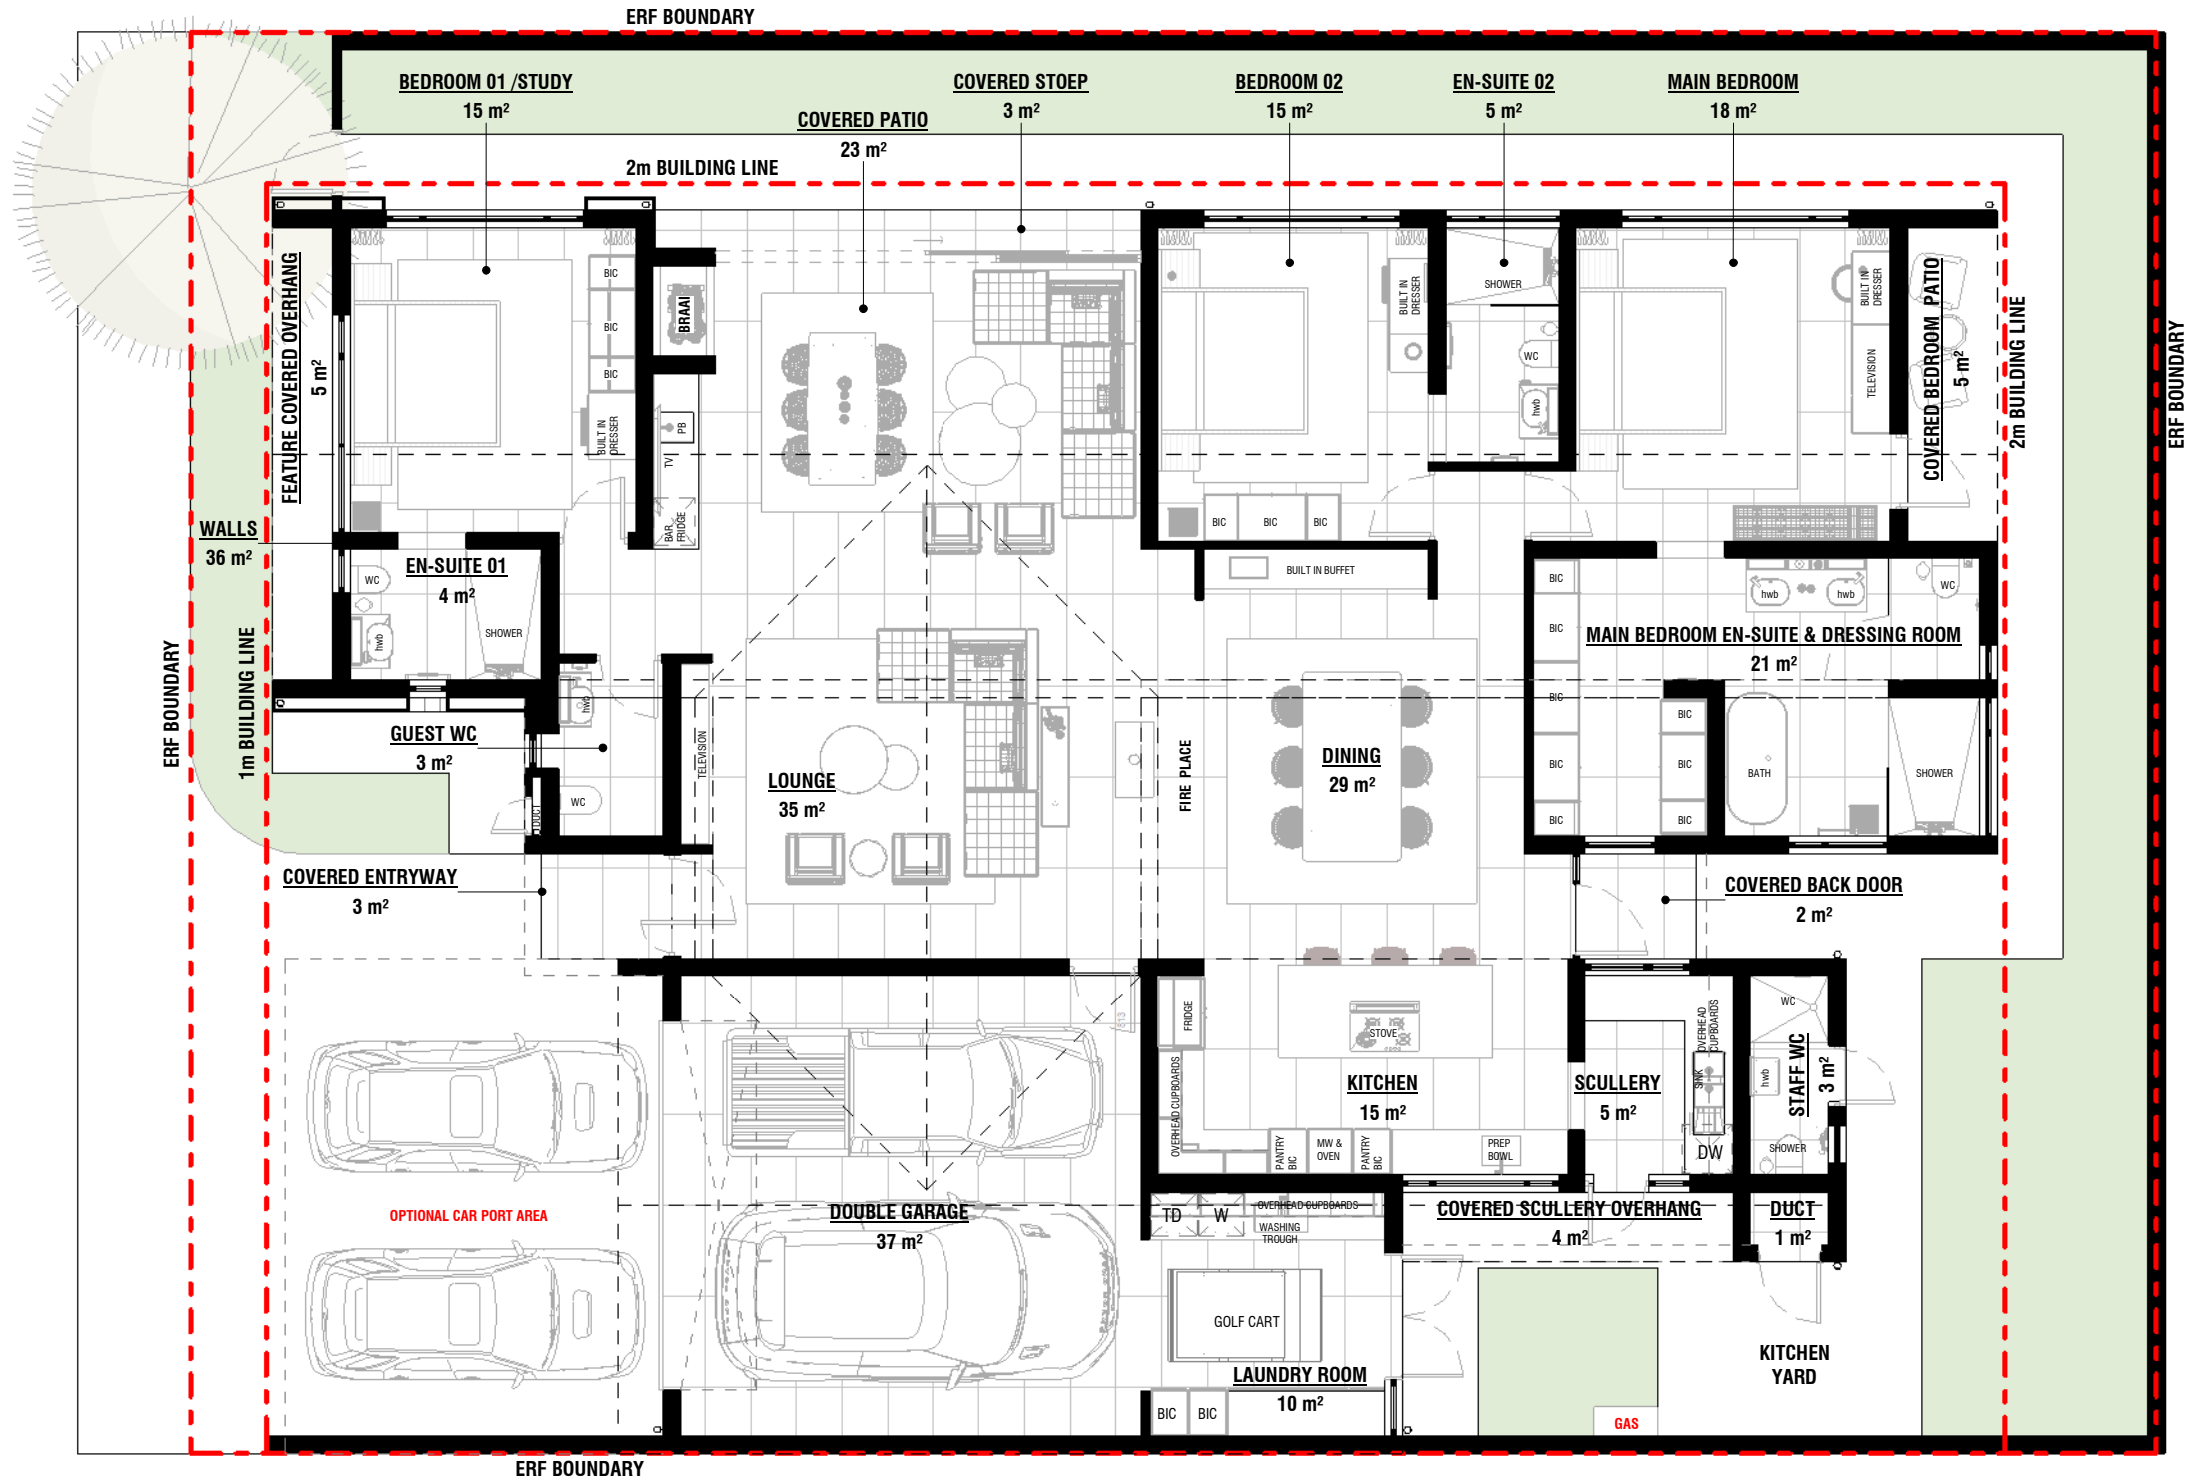

TOTAL BUILDING AREA	
Name	Area
BEDROOM 01 /STUDY	15 m ²
BEDROOM 02	15 m ²
COVERED BACK DOOR	2 m ²
COVERED BEDROOM PATIO	5 m ²
COVERED ENTRYWAY	3 m ²
COVERED PATIO	23 m ²
COVERED SCULLERY OVERHANG	4 m ²
COVERED STOEP	3 m ²
DINING	29 m ²
DOUBLE GARAGE	37 m ²
DUCT	1 m ²
EN-SUITE 01	4 m ²
EN-SUITE 02	5 m ²
FEATURE COVERED OVERHANG	5 m ²
GUEST WC	3 m ²
KITCHEN	15 m ²
LAUNDRY ROOM	10 m ²
LOUNGE	35 m ²
MAIN BEDROOM	18 m ²
MAIN BEDROOM EN-SUITE & DRESSING ROOM	21 m ²
SCULLERY	5 m ²
STAFF WC	3 m ²
WALLS	36 m ²
Grand total: 23	297 m ²

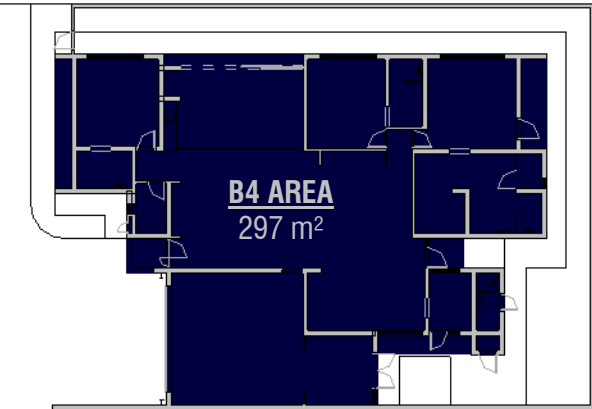

HOUSE TYPE B4 GROUND FLOOR AREA PLAN

SCALE: 1 : 100

TOTAL BUILDING AREA

SCALE: 1 : 350

General Notes

- All work is to be done in accordance with the National Building Regulations.
- All materials and workmanship are to comply with the relevant S.A.B.S codes and or the specified international codes where applicable in the - Architectural specifications. Where relevant South African National Standards, British Standards, BS codes of practice, Agrément Certificates applicable to the design exists, the recommendations and requirements of such documents to be considered a minimum standard for the works.
- The contractor shall in all aspects of the works comply with the provisions of the Occupational Health and Safety Act, 1993 (Act No 85 of 1993) and any regulations promulgated in terms of that Act or the Factories Machinery and Building Works Act of 1941.
- The contractor shall set up, document and maintain a quality assurance and quality control system, in accordance with SANS 9001/ISO 9001, able to be checked to the satisfaction of the Architect, that all materials and workmanship, whatever their sources, meet the requirements of the Specification. Should the Contractor or any of his sub-contractors be certified to the SANS 9000 family of standards then monitor these works accordingly.
- This drawing must be read in conjunction with all the relevant drawings, schedules and specifications from Capita and all other consultants related to the project.
- All portions of the works related to any service or consultant's information is to be done in accordance with the National Building Regulations.
- This drawing is not to be scaled. Figured dimensions to be used.
- All dimensions are in millimeters unless otherwise stated.
- All dimensions and levels must be checked on site by the contractor before putting work in hand.
- All work to be executed by competent persons qualified for the specific trade.
- This drawings is copyright reserved and remains the property of BAR Architects.

REV	DATE	DRAWN	DESCRIPTION
A	2024-09-23	BAR	ISSUED FOR INFORMATION
B	2024-10-18	BAR	ISSUED FOR INFORMATION
C	2025-02-11	BAR	UNIT TYPE RENAMED FOR INFORMATION
D	2025-03-06	GM	ISSUED FOR INFORMATION
E	2025-03-26	GM	ISSUED FOR INFORMATION

Project Name



LSV - HOUSE TYPE B4

VIDA DEVELOPERS PROPRIETARY LIMITED

BARArchitects

Bredenkamp and Reid. Architecture, Interiors & Urban design

Drawing	003		
Sheet	B4_GROUND FLOOR PLAN_A3		
Date	2025-03-26	As _e indicated	Revision E

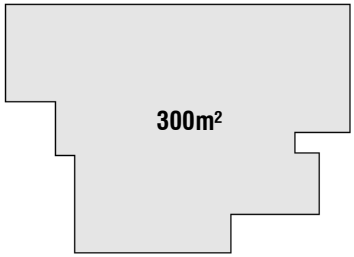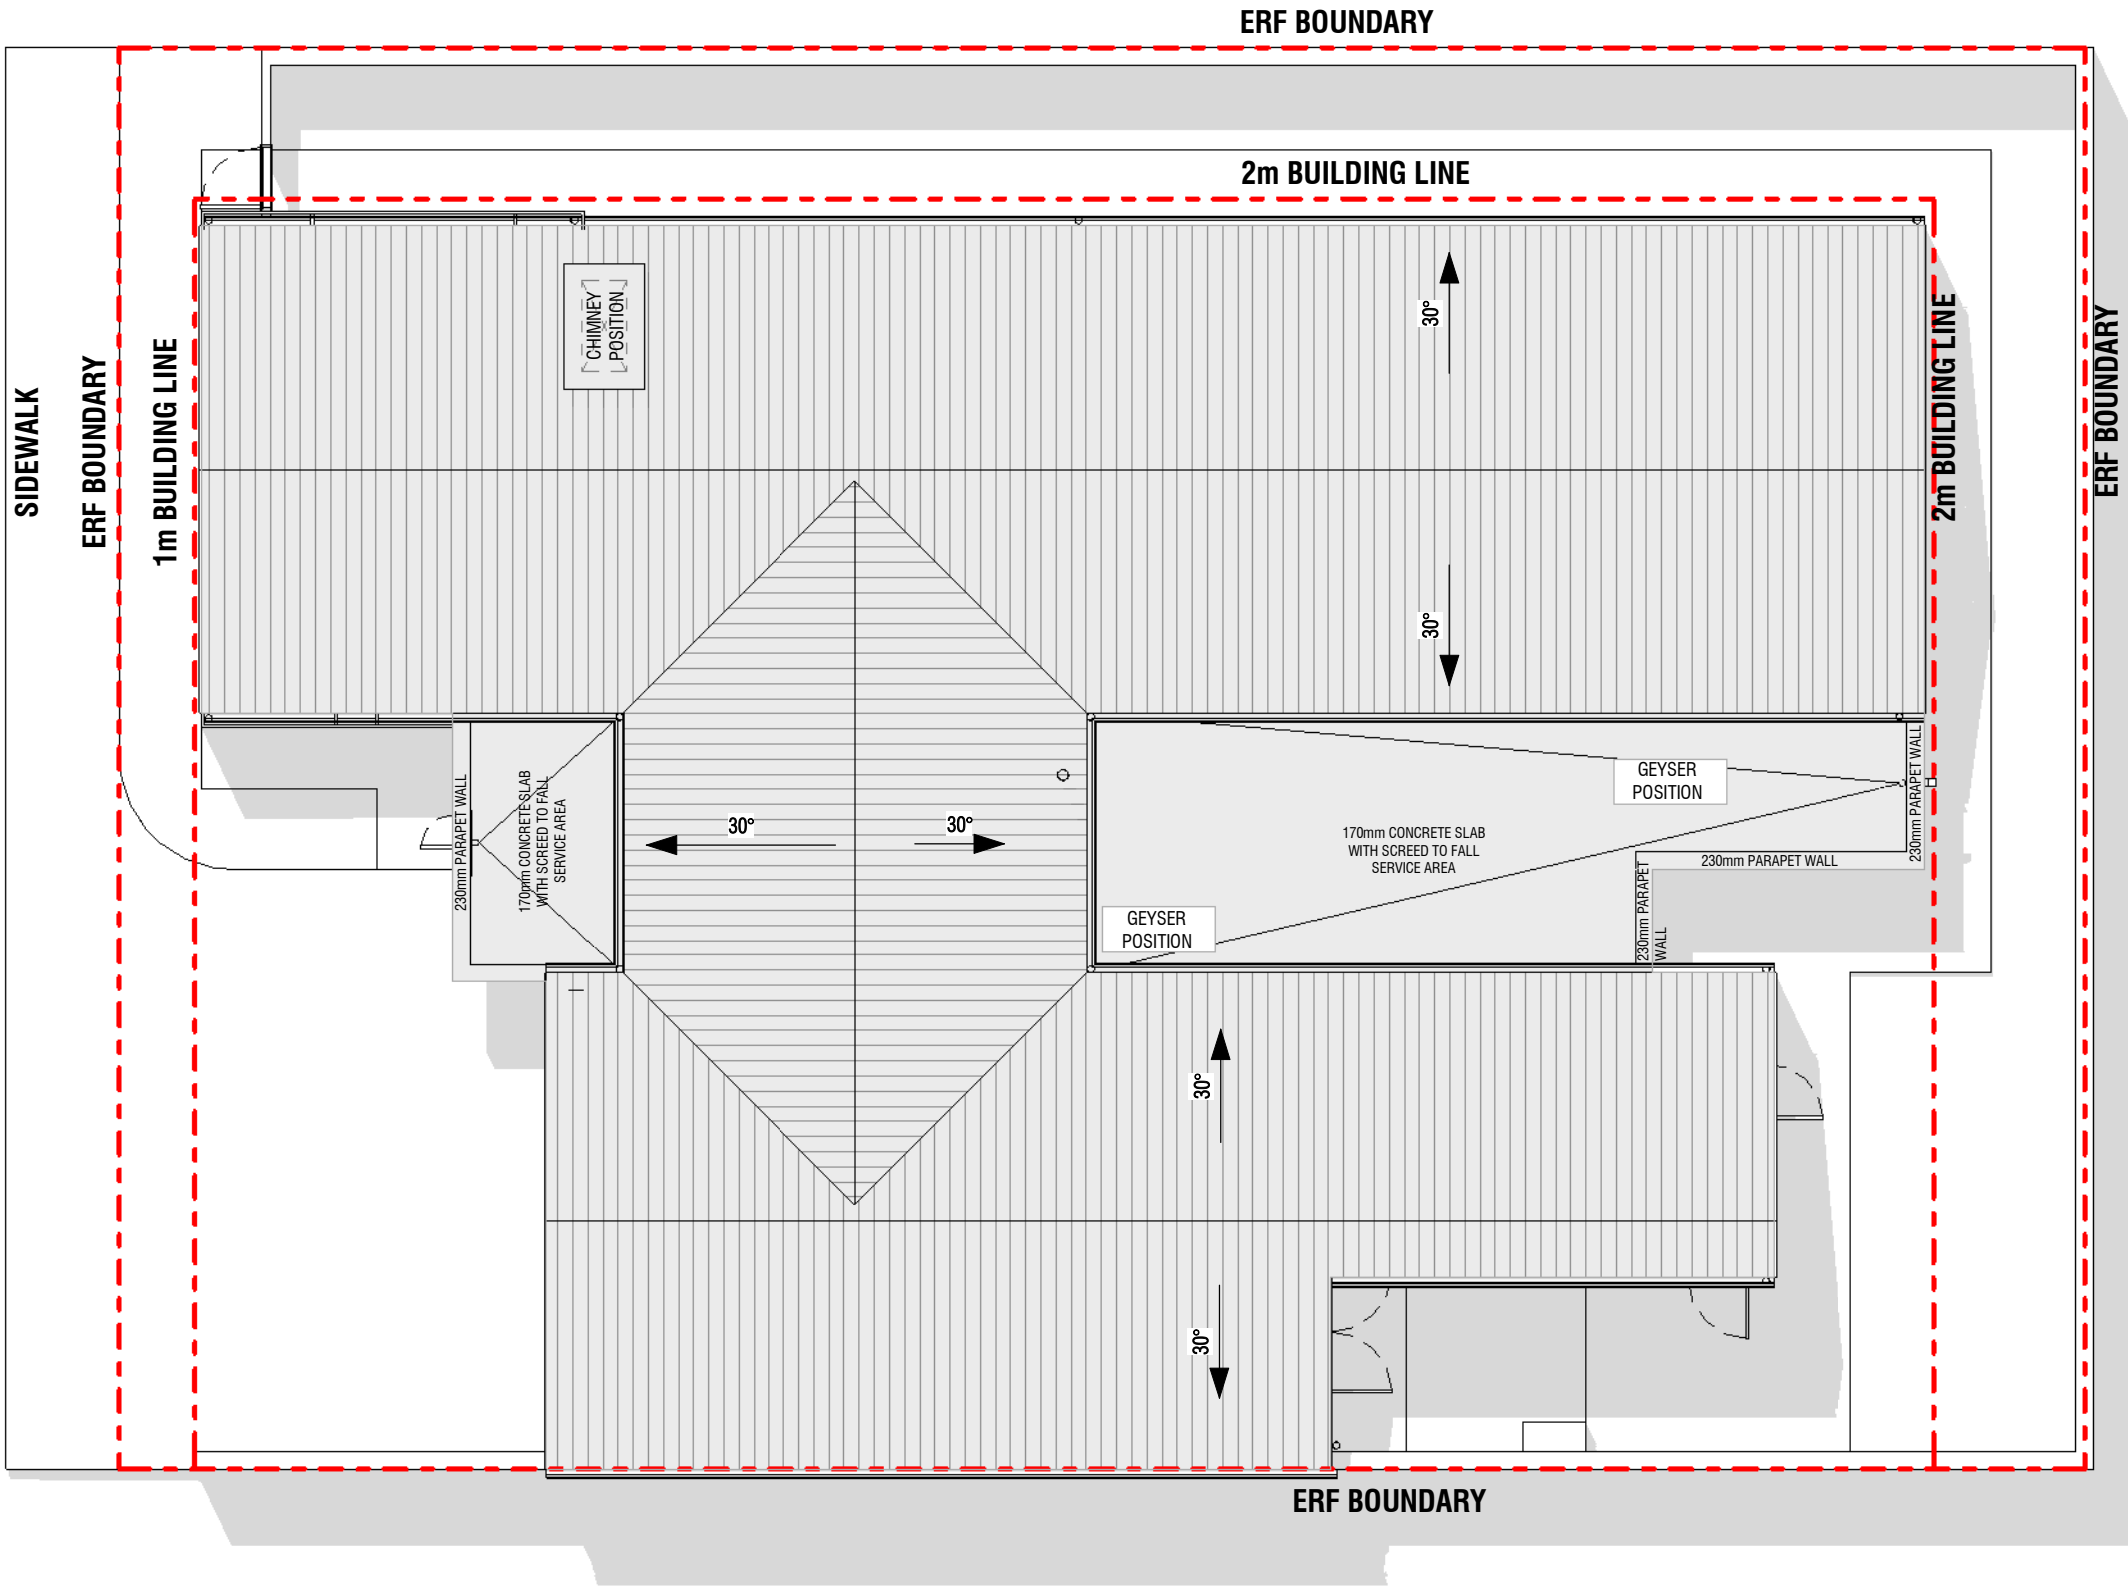

COVERAGE DIAGRAM
SCALE: 1 : 500

ROOF PLAN A3
SCALE: 1 : 100

General Notes

1. All work is to be done in accordance with the National Building Regulations.
2. All materials and workmanship are to comply with the relevant S.A.B.S codes and or the specified international codes where applicable in the - Architectural specifications. Where relevant South African National Standards, British Standards, BS codes of practice, Agrément Certificates applicable to the design exists, the recommendations and requirements of such documents to be considered a minimum standard for the works.
3. The contractor shall in all aspects of the works comply with the provisions of the Occupational Health and Safety Act, 1993 (Act No 85 of 1993) and any regulations promulgated in terms of that Act or the Factories Machinery and Building Works Act of 1941.
4. The contractor shall set up, document and maintain a quality assurance and quality control system, in accordance with SANS 9001/ISO 9001, able to be checked to the satisfaction of the Architect, that all materials and workmanship, whatever their sources, meet the requirements of the Specification. Should the Contractor or any of his sub-contractors be certified to the SANS 9000 family of standards then monitor these works accordingly.
5. This drawing must be read in conjunction with all the relevant drawings, schedules and specifications from Capita and all other consultants related to the project.
6. All portions of the works related to any service or consultant's information is to be done in accordance with the National Building Regulations.
7. This drawing is not to be scaled. Figured dimensions to be used.
8. All dimensions and levels must be checked on site by the contractor before putting work in hand.
9. All work to be executed by competent persons qualified for the specific trade.
10. This drawings is copyright reserved and remains the property of BAR Architects.

Revision

REV	DATE	DRAWN	DESCRIPTION
A	2025-02-11	BAR	UNIT TYPE RENAMED FOR INFORMATION
B	2025-03-26	GM	ISSUED FOR INFORMATION

Project Name

LSV - HOUSE TYPE B4
VIDA DEVELOPERS PROPRIETARY LIMITED

BARArchitects
Bredenkamp and Reid. Architecture, Interiors & Urban design

Drawing

004

Sheet

ROOF PLAN_A3

Date

2025-03-26

As_e

indicated

Revision

B



3D-SECTION_A3

1. All work is to be done in accordance with the National Building Regulations.
2. All materials and workmanship are to comply with the relevant S.A.B.S codes and or the specified international codes where applicable in the - Architectural specifications. Where relevant South African National Standards, British Standards, BS codes of practice, Agrément Certificates applicable to the design exists, the recommendations and requirements of such documents to be considered a minimum standard for the works.
3. The contractor shall in all aspects of the works comply with the provisions of the Occupational Health and Safety Act, 1993 (Act No 85 of 1993) and any regulations promulgated in terms of that Act or the Factories Machinery and Building Works Act of 1941.
4. The contractor shall set up, document and maintain a quality assurance and quality control system, in accordance with SANS 9001/ISO 9001, able to be checked to the satisfaction of the Architect, that all materials and workmanship, whatever their sources, meet the requirements of the Specification. Should the Contractor or any of his sub-contractors be certified to the SANS 9000 family of standards then monitor these works accordingly.
5. This drawing must be read in conjunction with all the relevant drawings, schedules and specifications from Capita and all other consultants related to the project.
6. All portions of the works related to any service or consultant's information is to be done in accordance with the National Building Regulations.
7. This drawing is not to be scaled. Figured dimensions to be used.
8. All dimensions and levels must be checked on site by the contractor before putting work in hand.
9. All work to be executed by competent persons qualified for the specific trade.
10. This drawings is copyright reserved and remains the property of BAR Architects.

REV	DATE	DRAWN	DESCRIPTION
A	2024-09-02	BAR	UPDATES ISSUED FOR INFORMATION
B	2025-02-11	BAR	UNIT TYPE RENAMED FOR INFORMATION
C	2025-03-26	GM	ISSUED FOR INFORMATION

Project Name


LSV - HOUSE TYPE B4

VIDA DEVELOPERS PROPRIETARY LIMITED

BARArchitects

Bredenkamp and Reid. Architecture, Interiors & Urban design

Drawing	005		
Sheet	3D SECTION_A3		
Date	2025-03-26	Scale	Revision C

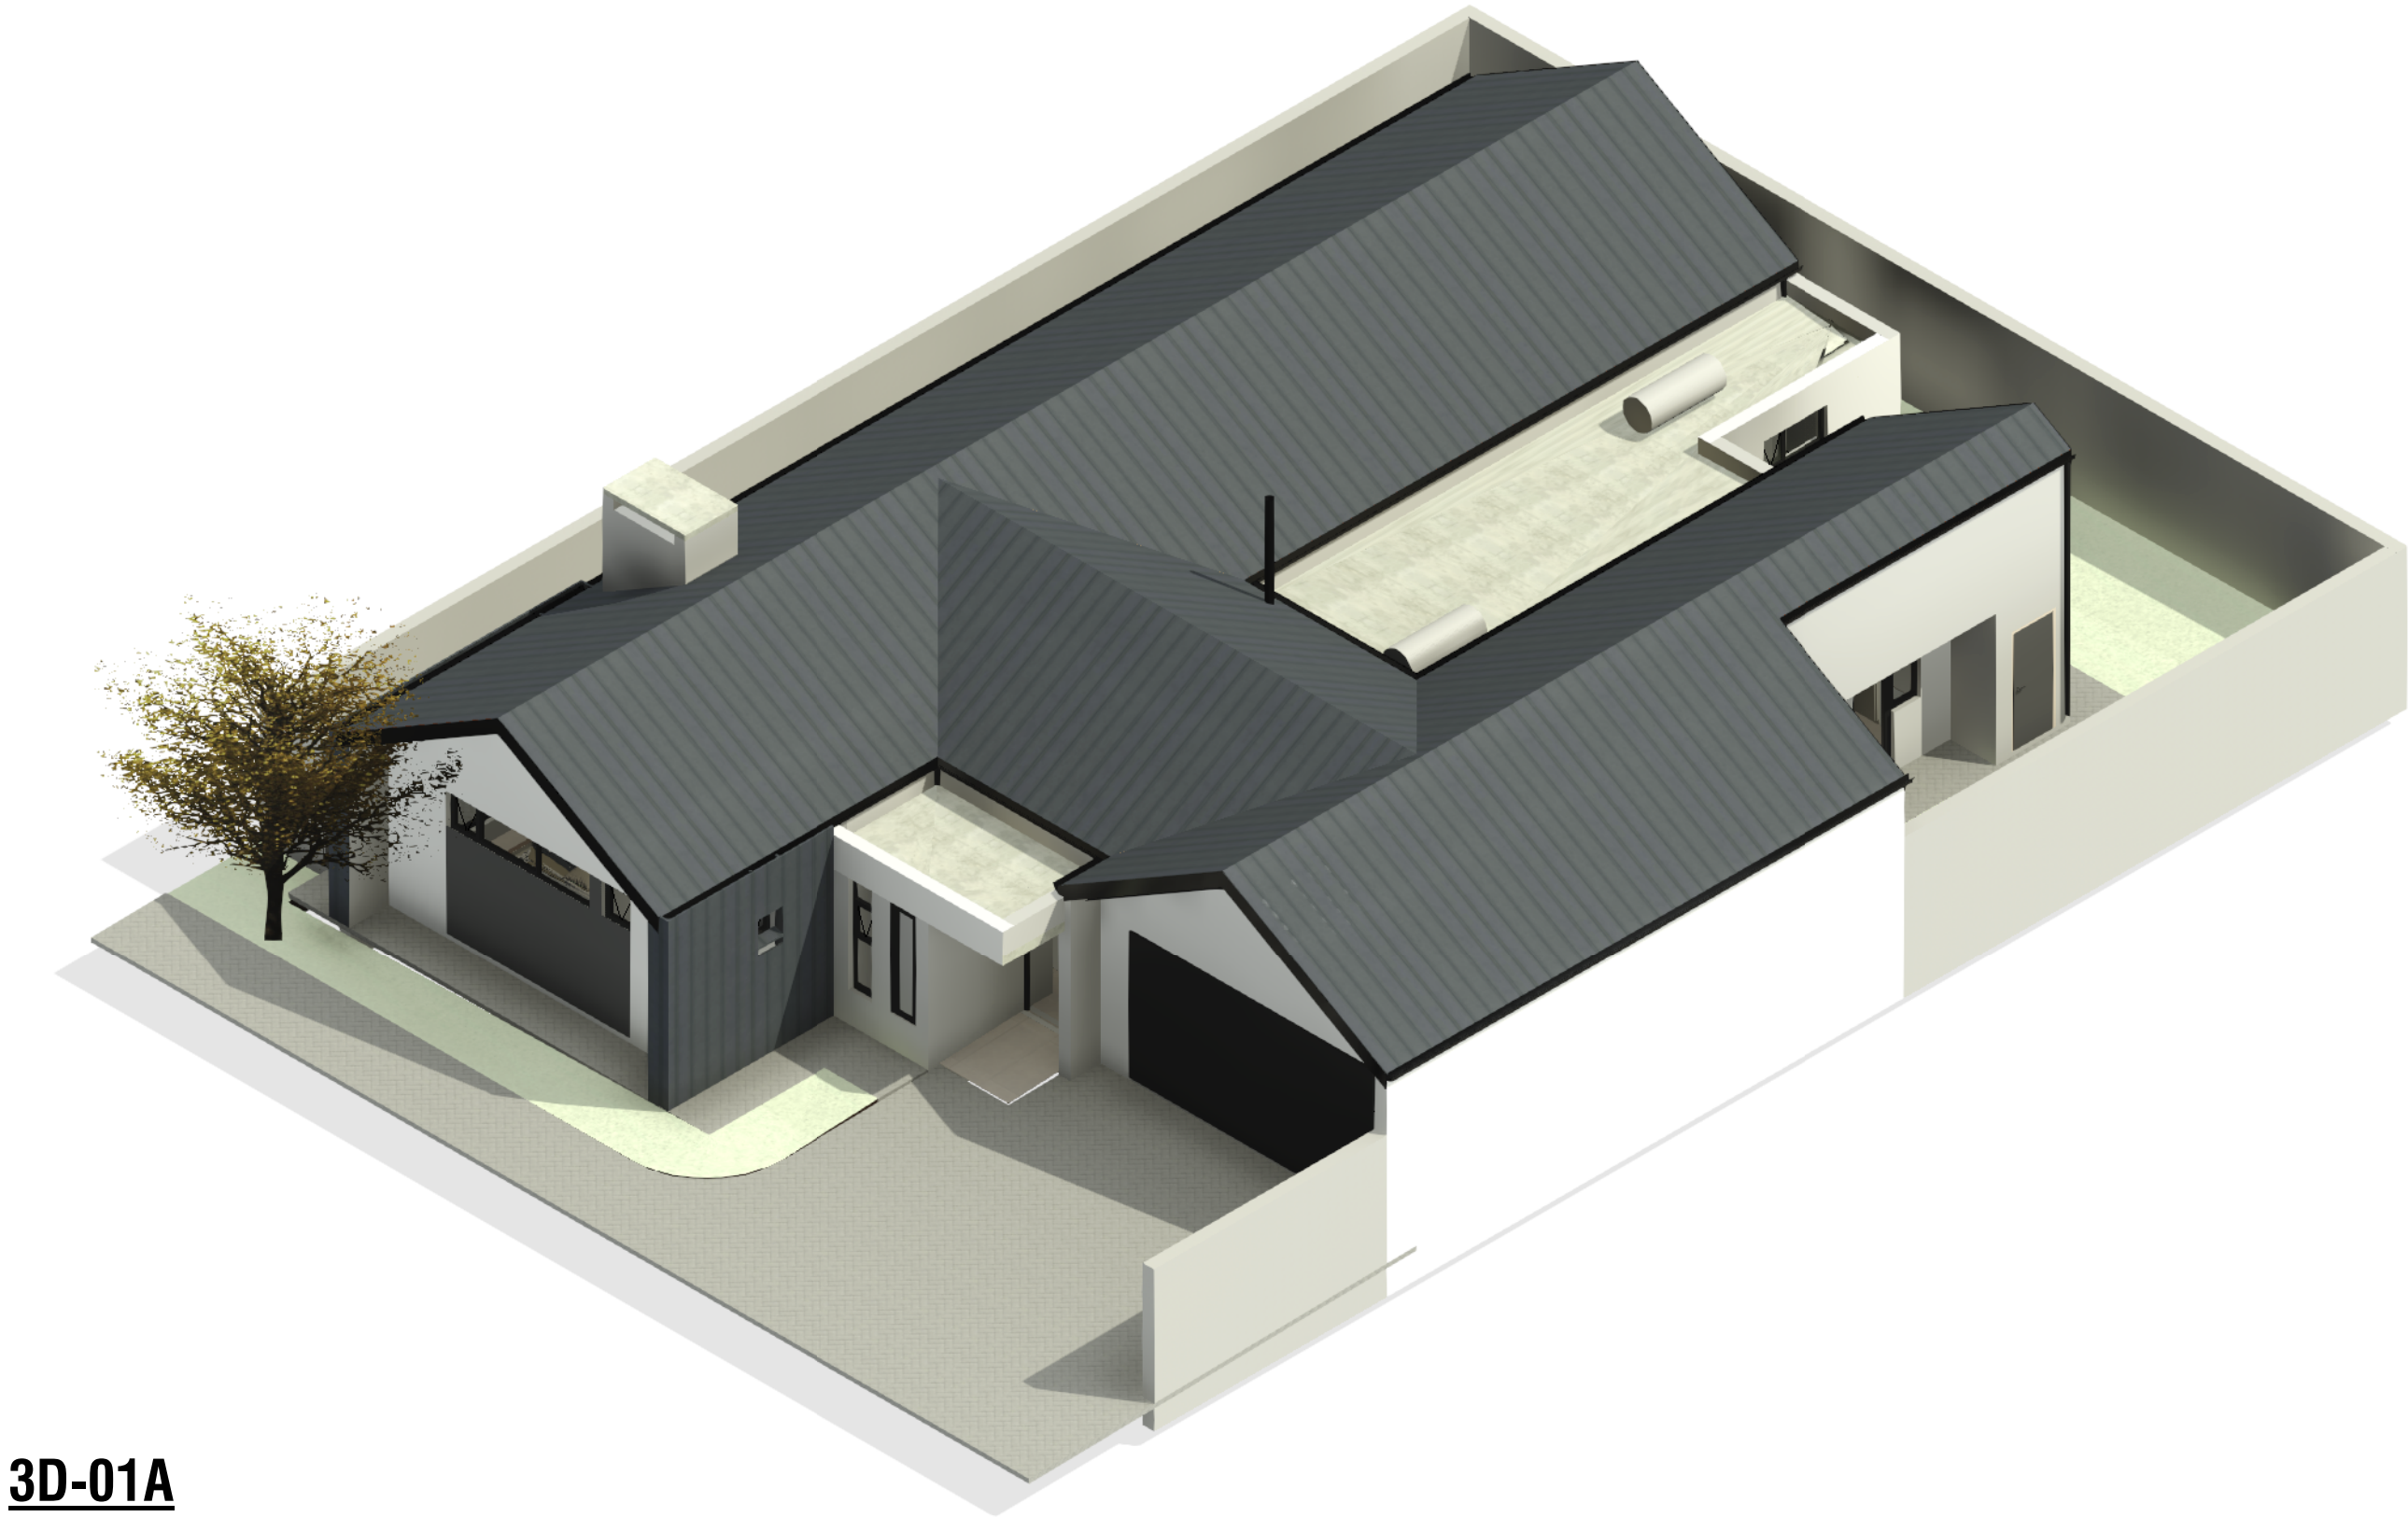

3D-01A

General Notes

- 1. All work is to be done in accordance with the National Building Regulations.
- 2. All materials and workmanship are to comply with the relevant S.A.B.S codes and or the specified international codes where applicable in the - Architectural specifications. Where relevant South African National Standards, British Standards, BS codes of practice, Agrément Certificates applicable to the design exists, the recommendations and requirements of such documents to be considered a minimum standard for the works.
- 3. The contractor shall in all aspects of the works comply with the provisions of the Occupational Health and Safety Act, 1993 (Act No 85 of 1993) and any regulations promulgated in terms of that Act or the Factories Machinery and Building Works Act of 1941.
- 4. The contractor shall set up, document and maintain a quality assurance and quality control system, in accordance with SANS 9001/ISO 9001, able to be checked to the satisfaction of the Architect, that all materials and workmanship, whatever their sources, meet the requirements of the Specification. Should the Contractor or any of his sub-contractors be certified to the SANS 9000 family of standards then monitor these works accordingly.
- 5. This drawing must be read in conjunction with all the relevant drawings, schedules and specifications from Capita and all other consultants related to the project.
- 6. All portions of the works related to any service or consultant's information is to be done in accordance with the National Building Regulations.
- 7. This drawing is not to be scaled. Figured dimensions to be used.
- 8. All dimensions are in millimeters unless otherwise stated.
- 9. All dimensions and levels must be checked on site by the contractor before putting work in hand.
- 10. All work to be executed by competent persons qualified for the specific trade.
- 11. This drawings is copyright reserved and remains the property of BAR Architects.

Revision

REV	DATE	DRAWN	DESCRIPTION
A	2025-02-11	BAR	UNIT TYPE RENAMED FOR INFORMATION
B	2025-03-26	GM	ISSUED FOR INFORMATION

Project Name

LSV - HOUSE TYPE B4

VIDA DEVELOPERS PROPRIETARY LIMITED

BARArchitects

Bredenkamp and Reid. Architecture, Interiors & Urban design

Drawing	006		
Sheet	3D_A3		
Date	2025-03-26	Scale	Revision B



3D-02A

General Notes


1. All work is to be done in accordance with the National Building Regulations.
2. All materials and workmanship are to comply with the relevant S.A.B.S codes and or the specified international codes where applicable in the - Architectural specifications. Where relevant South African National Standards, British Standards, BS codes of practice, Agrément Certificates applicable to the design exists, the recommendations and requirements of such documents to be considered a minimum standard for the works.
3. The contractor shall in all aspects of the works comply with the provisions of the Occupational Health and Safety Act, 1993 (Act No 85 of 1993) and any regulations promulgated in terms of that Act or the Factories Machinery and Building Works Act of 1941.
4. The contractor shall set up, document and maintain a quality assurance and quality control system, in accordance with SANS 9001/ISO 9001, able to be checked to the satisfaction of the Architect, that all materials and workmanship, whatever their sources, meet the requirements of the Specification. Should the Contractor or any of his sub-contractors be certified to the SANS 9000 family of standards then monitor these works accordingly.
5. This drawing must be read in conjunction with all the relevant drawings, schedules and specifications from Capita and all other consultants related to the project.
6. All portions of the works related to any service or consultant's information is to be done in accordance with the National Building Regulations.
7. This drawing is not to be scaled. Figured dimensions to be used.
8. All dimensions are in millimeters unless otherwise stated.
9. All dimensions and levels must be checked on site by the contractor before putting work in hand.
10. All work to be executed by competent persons qualified for the specific trade.
11. This drawings is copyright reserved and remains the property of BAR Architects.

Revision

REV	DATE	DRAWN	DESCRIPTION
A	2025-02-11	BAR	UNIT TYPE RENAMED FOR INFORMATION
B	2025-03-26	GM	ISSUED FOR INFORMATION


Project Name LSV - HOUSE TYPE B4 VIDA DEVELOPERS PROPRIETARY LIMITED BAR Architects Bredenkamp and Reid. Architecture, Interiors & Urban design	Drawing		007	
	Sheet			
	Date		Scale	Revision
	2025-03-26			B

3D-DINING

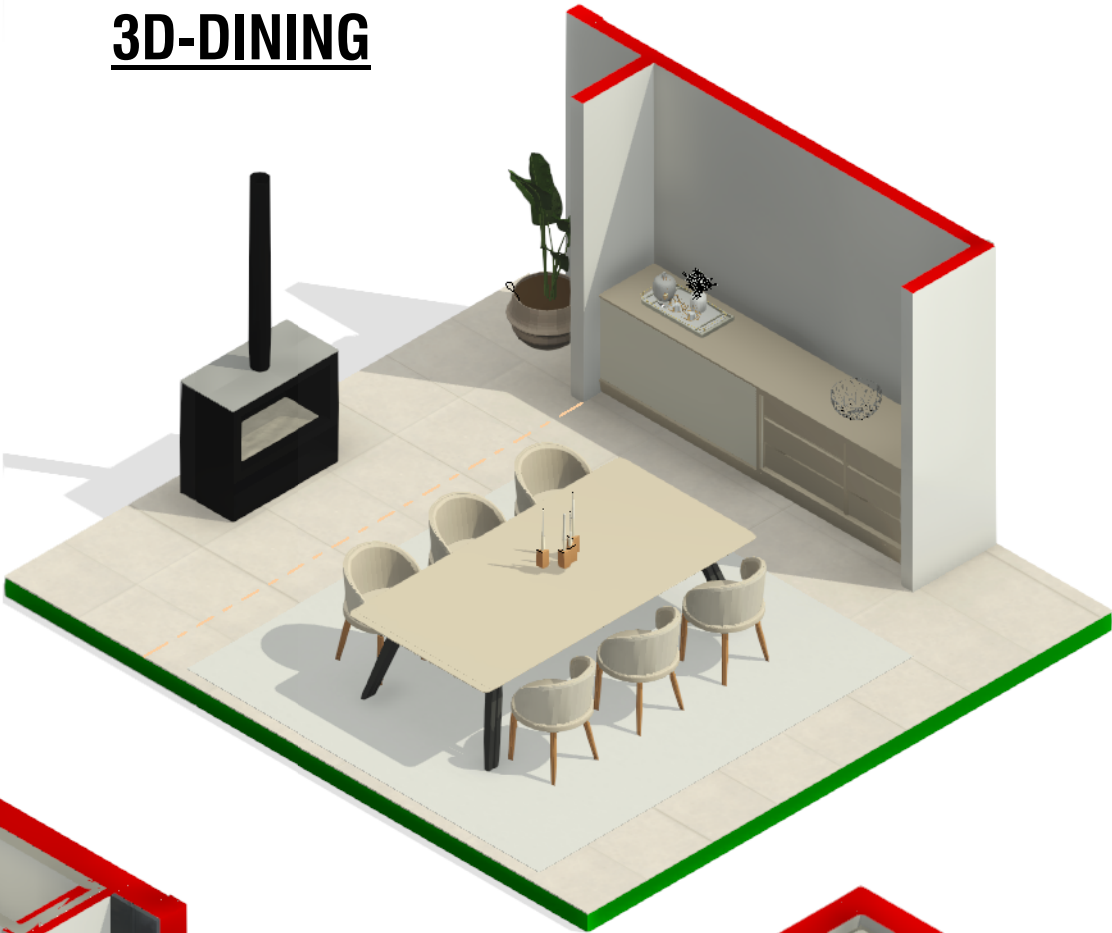

3D-KITCHEN

3D-LIVING AREAS

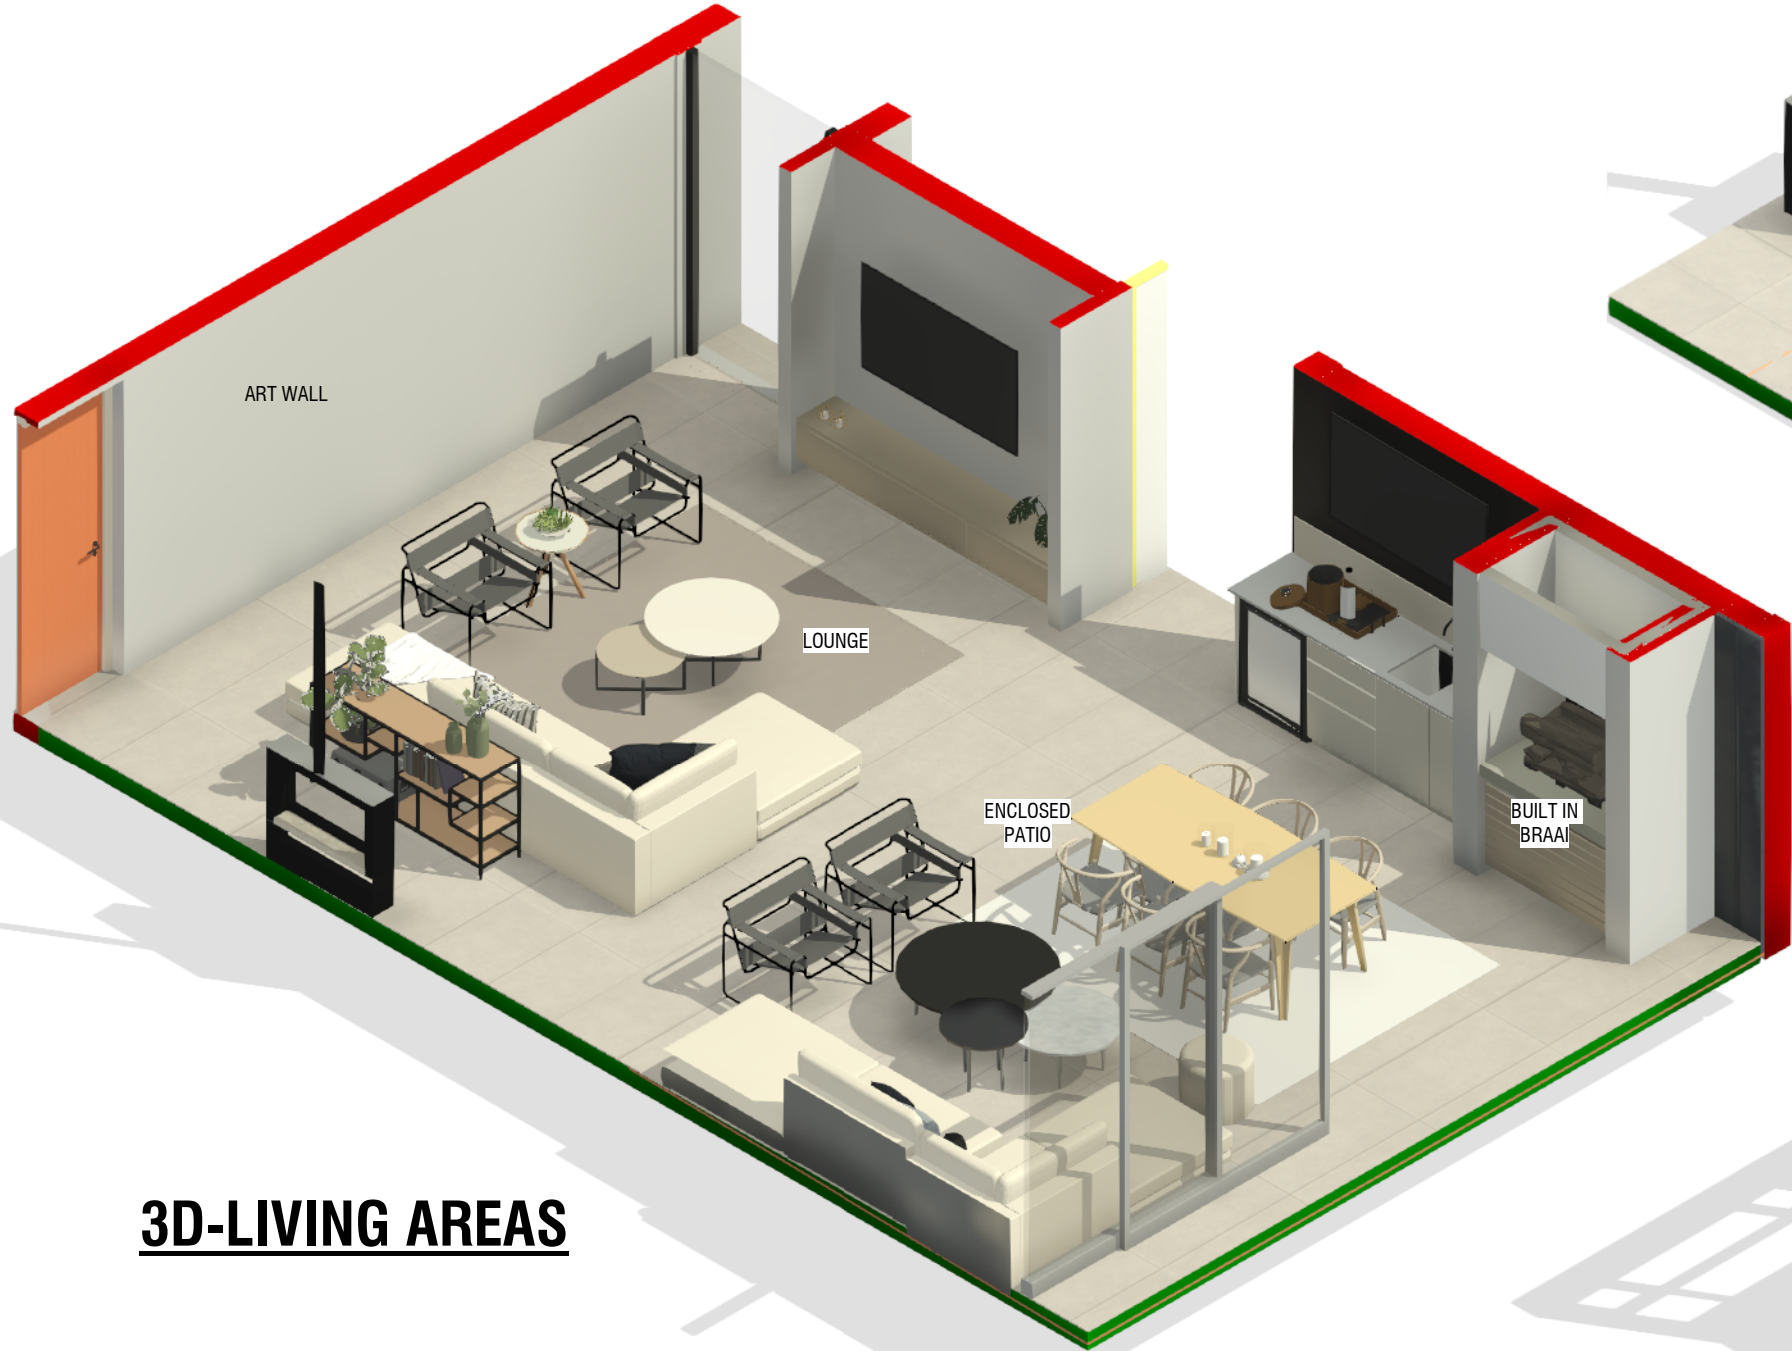

General Notes

- 1. All work is to be done in accordance with the National Building Regulations.
- 2. All materials and workmanship are to comply with the relevant S.A.B.S codes and or the specified international codes where applicable in the - Architectural specifications. Where relevant South African National Standards, British Standards, BS codes of practice, Agrément Certificates applicable to the design exists, the recommendations and requirements of such documents to be considered a minimum standard for the works.
- 3. The contractor shall in all aspects of the works comply with the provisions of the Occupational Health and Safety Act, 1993 (Act No 85 of 1993) and any regulations promulgated in terms of that Act or the Factories Machinery and Building Works Act of 1941.
- 4. The contractor shall set up, document and maintain a quality assurance and quality control system, in accordance with SANS 9001/ISO 9001, able to be checked to the satisfaction of the Architect, that all materials and workmanship, whatever their sources, meet the requirements of the Specification. Should the Contractor or any of his sub-contractors be certified to the SANS 9000 family of standards then monitor these works accordingly.
- 5. This drawing must be read in conjunction with all the relevant drawings, schedules and specifications from Capita and all other consultants related to the project.
- 6. All portions of the works related to any service or consultant's information is to be done in accordance with the National Building Regulations.
- 7. This drawing is not to be scaled. Figured dimensions to be used.
- 8. All dimensions are in millimeters unless otherwise stated.
- 9. All dimensions and levels must be checked on site by the contractor before putting work in hand.
- 10. All work to be executed by competent persons qualified for the specific trade.
- 11. This drawings is copyright reserved and remains the property of BAR Architects.

Revision

REV	DATE	DRAWN	DESCRIPTION
A	2025-02-11	BAR	UNIT TYPE RENAMED FOR INFORMATION
B	2025-03-26	GM	ISSUED FOR INFORMATION

Project Name


LSV - HOUSE TYPE B4

VIDA DEVELOPERS PROPRIETARY LIMITED

BARArchitects


Bredenkamp and Reid. Architecture, Interiors & Urban design

Drawing	008		
Sheet	3D_A3		
Date	2025-03-26	Scale	Revision B

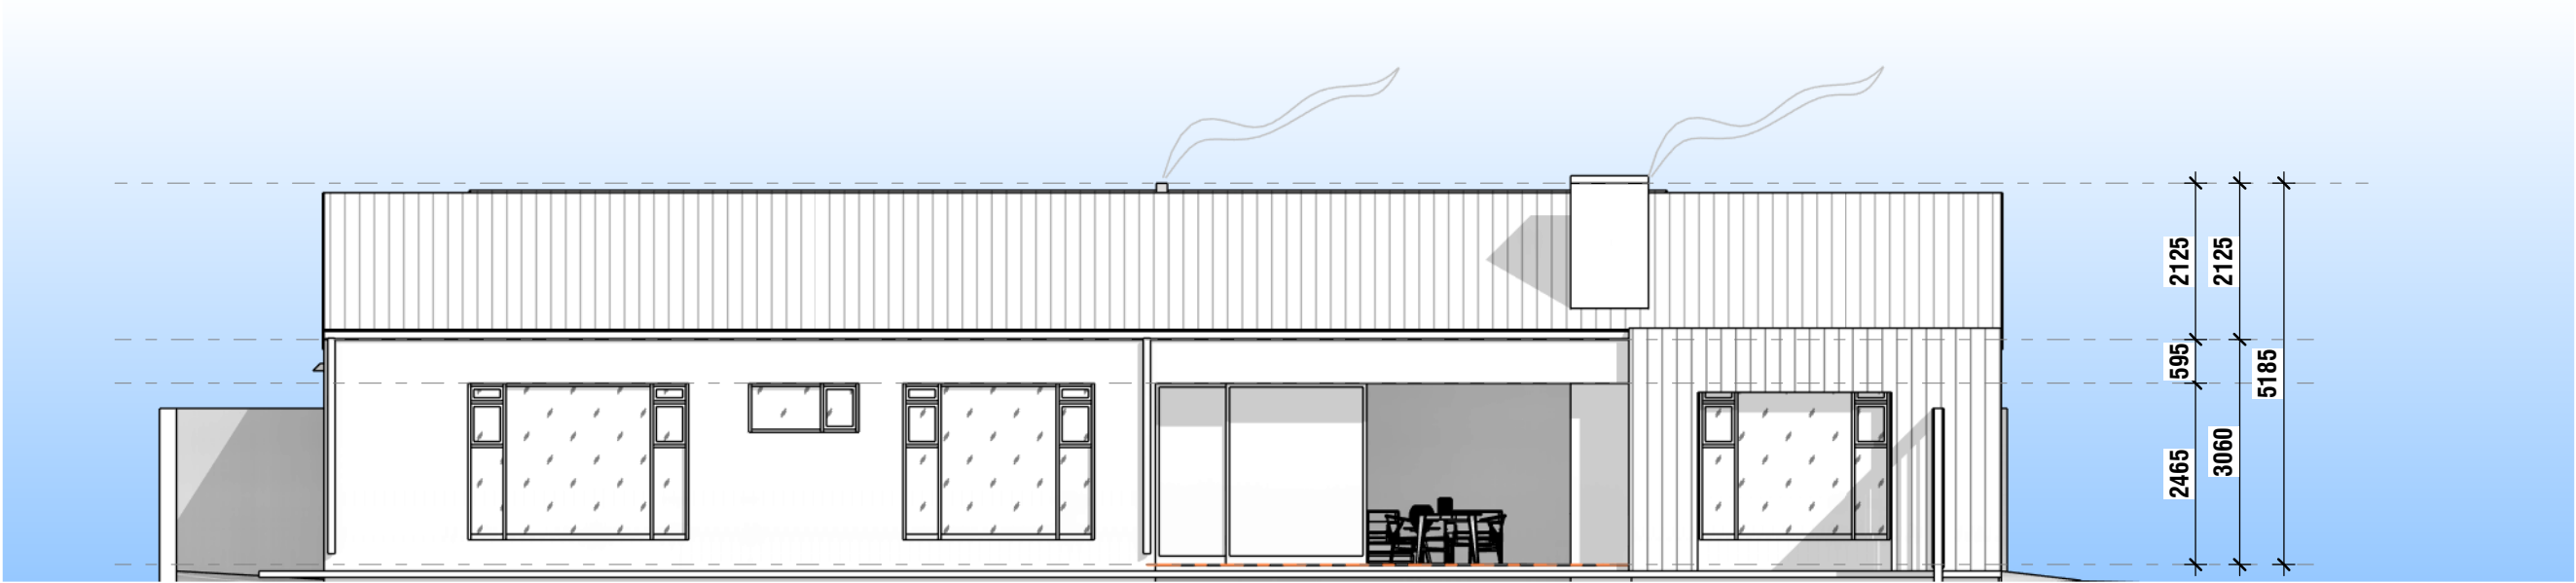

NORTH ELEVATION

SCALE: 1 : 100

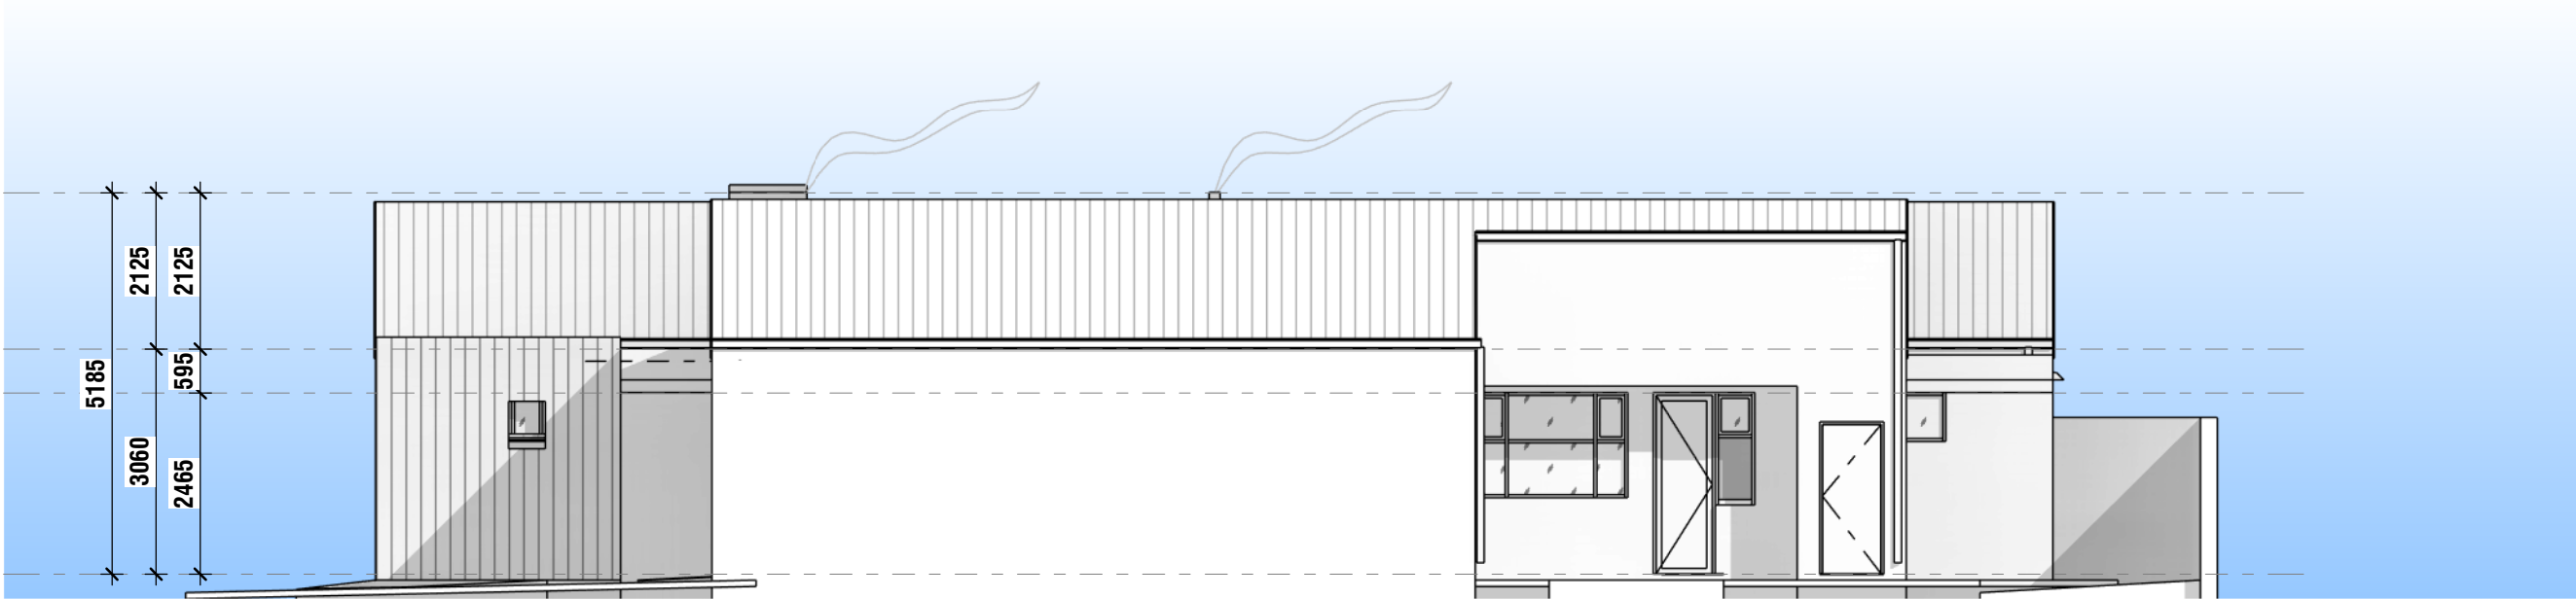

SOUTH ELEVATION

SCALE: 1 : 100

1. All work is to be done in accordance with the National Building Regulations.
2. All materials and workmanship are to comply with the relevant S.A.B.S codes and or the specified international codes where applicable in the - Architectural specifications. Where relevant South African National Standards, British Standards, BS codes of practice, Agrément Certificates applicable to the design exists, the recommendations and requirements of such documents to be considered a minimum standard for the works.
3. The contractor shall in all aspects of the works comply with the provisions of the Occupational Health and Safety Act, 1993 (Act No 85 of 1993) and any regulations promulgated in terms of that Act or the Factories Machinery and Building Works Act of 1941.
4. The contractor shall set up, document and maintain a quality assurance and quality control system, in accordance with SANS 9001/ISO 9001, able to be checked to the satisfaction of the Architect, that all materials and workmanship, whatever their sources, meet the requirements of the Specification. Should the Contractor or any of his sub-contractors be certified to the SANS 9000 family of standards then monitor these works accordingly.
5. This drawing must be read in conjunction with all the relevant drawings, schedules and specifications from Capita and all other consultants related to the project.
6. All portions of the works related to any service or consultant's information is to be done in accordance with the National Building Regulations.
7. This drawing is not to be scaled. Figured dimensions to be used.
- All dimensions are in millimeters unless otherwise stated.
8. All dimensions and levels must be checked on site by the contractor before putting work in hand.
9. All work to be executed by competent persons qualified for the specific trade.
10. This drawings is copyright reserved and remains the property of BAR Architects.

Revision

REV	DATE	DRAWN	DESCRIPTION
A	2025-02-11	BAR	UNIT TYPE RENAMED FOR INFORMATION
B	2025-03-26	GM	ISSUED FOR INFORMATION

Project Name

LSV - HOUSE TYPE B4
VIDA DEVELOPERS PROPRIETARY LIMITED

BARArchitects
Bredenkamp and Reid. Architecture, Interiors & Urban design

Drawing

009

Sheet

ELEVATIONS 01_A3

Date


2025-03-26

Scale

1 : 100


Revision

B

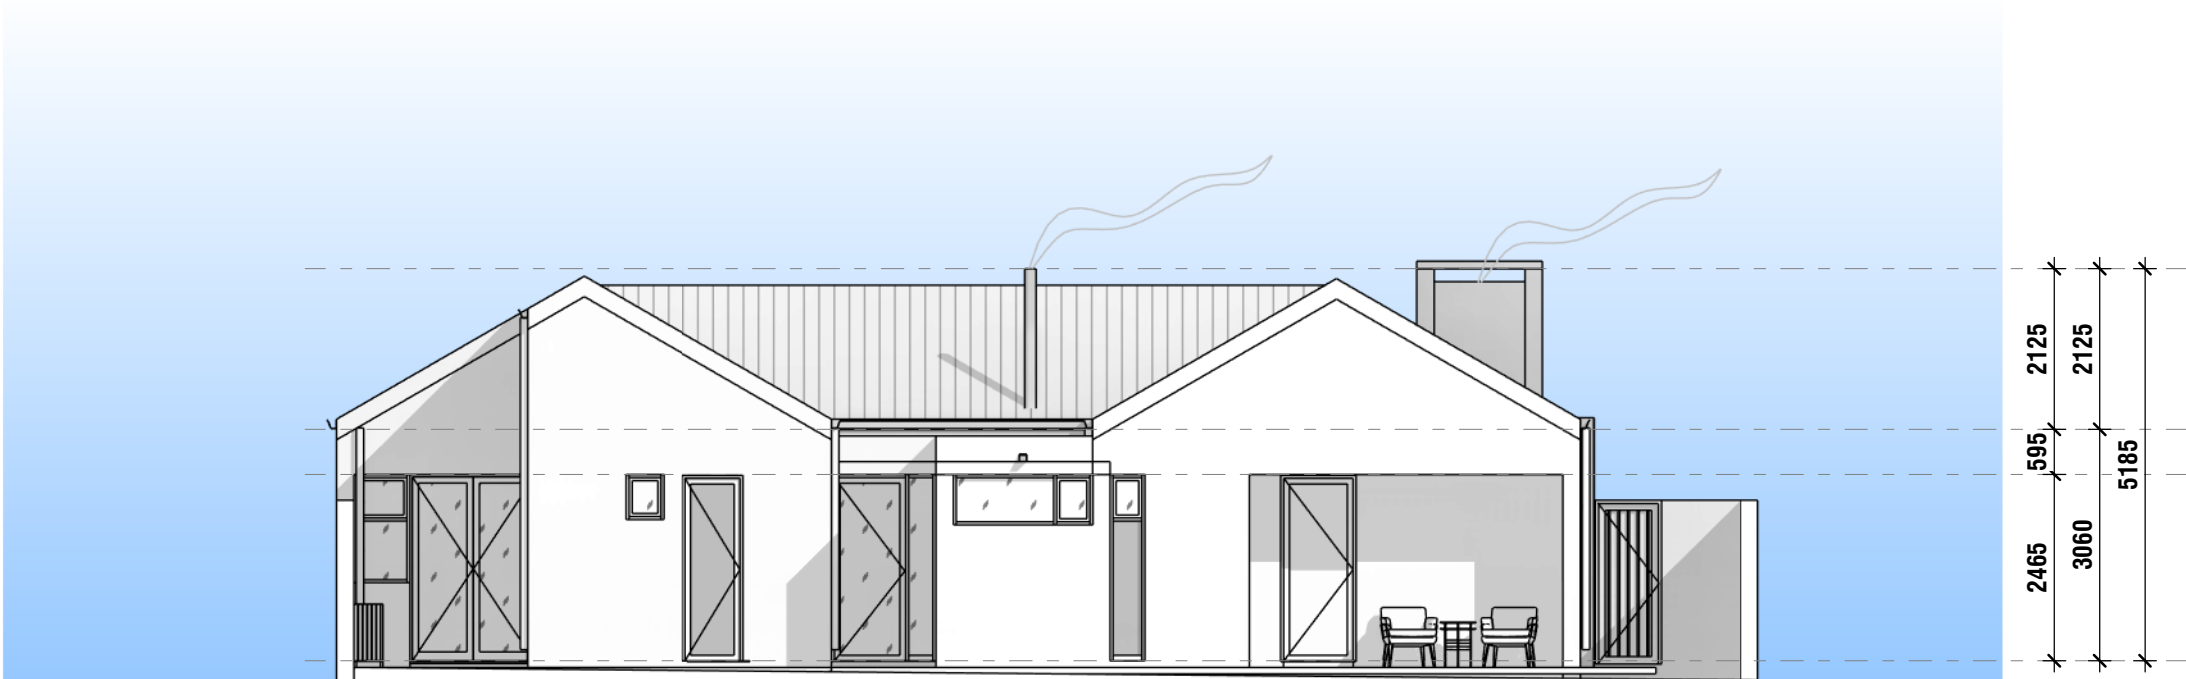

EAST ELEVATION

SCALE: 1 : 100

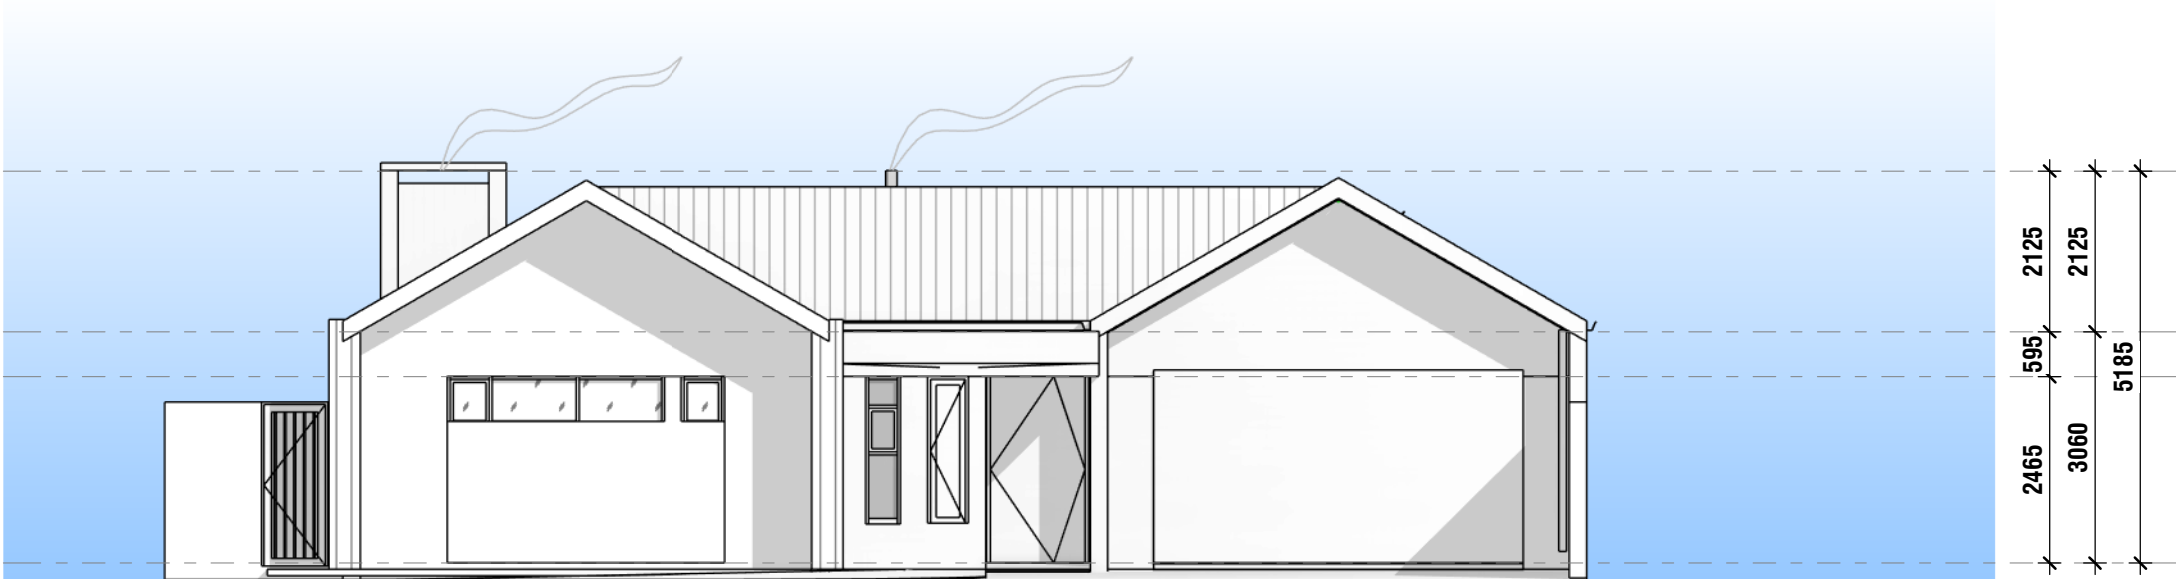

WEST ELEVATION

SCALE: 1 : 100

1. All work is to be done in accordance with the National Building Regulations.
2. All materials and workmanship are to comply with the relevant S.A.B.S codes and or the specified international codes where applicable in the - Architectural specifications. Where relevant South African National Standards, British Standards, BS codes of practice, Agrément Certificates applicable to the design exists, the recommendations and requirements of such documents to be considered a minimum standard for the works.
3. The contractor shall in all aspects of the works comply with the provisions of the Occupational Health and Safety Act, 1993 (Act No 85 of 1993) and any regulations promulgated in terms of that Act or the Factories Machinery and Building Works Act of 1941.
4. The contractor shall set up, document and maintain a quality assurance and quality control system, in accordance with SANS 9001/ISO 9001, able to be checked to the satisfaction of the Architect, that all materials and workmanship, whatever their sources, meet the requirements of the Specification. Should the Contractor or any of his sub-contractors be certified to the SANS 9000 family of standards then monitor these works accordingly.
5. This drawing must be read in conjunction with all the relevant drawings, schedules and specifications from Capita and all other consultants related to the project.
6. All portions of the works related to any service or consultant's information is to be done in accordance with the National Building Regulations.
7. This drawing is not to be scaled. Figured dimensions to be used.
8. All dimensions and levels must be checked on site by the contractor before putting work in hand.
9. All work to be executed by competent persons qualified for the specific trade.
10. This drawings is copyright reserved and remains the property of BAR Architects.

REV	DATE	DRAWN	DESCRIPTION
A	2025-02-11	BAR	UNIT TYPE RENAMED FOR INFORMATION
B	2025-03-26	GM	ISSUED FOR INFORMATION


Project Name

LSV - HOUSE TYPE B4


VIDA DEVELOPERS PROPRIETARY LIMITED

BARArchitects
Bredenkamp and Reid. Architecture, Interiors & Urban design

Drawing	010		
Sheet	ELEVATIONS 02_A3		
Date	2025-03-26	Scale	1 : 100
Revision	B		

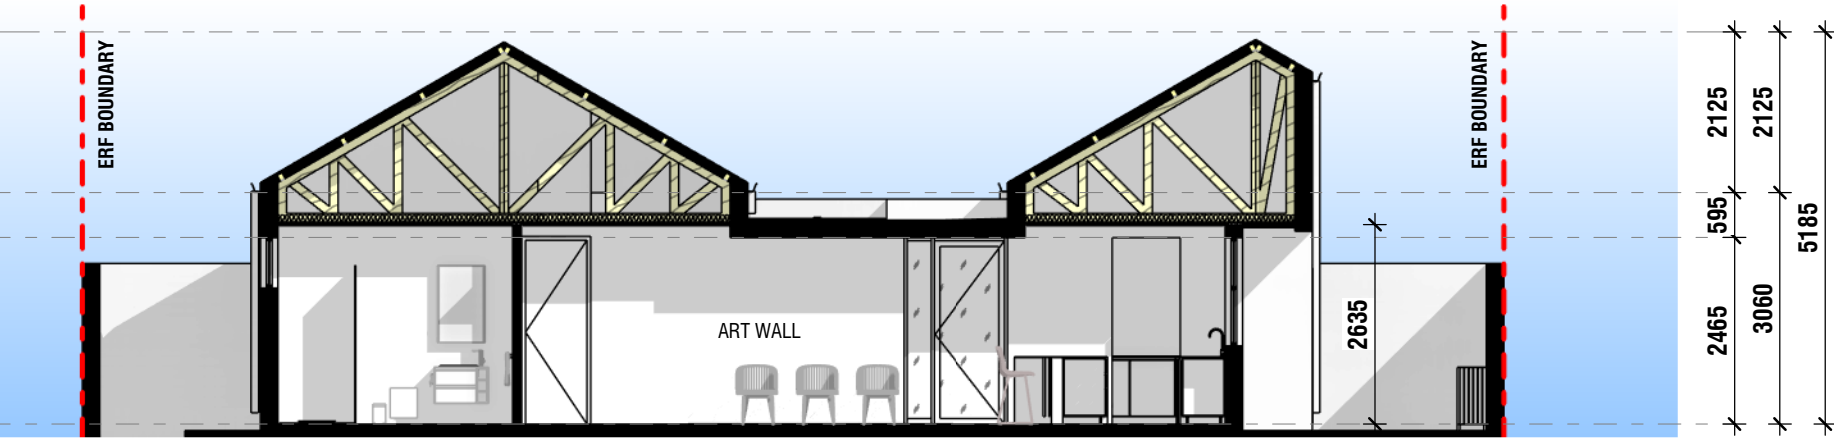

Section 1
SCALE: 1 : 100

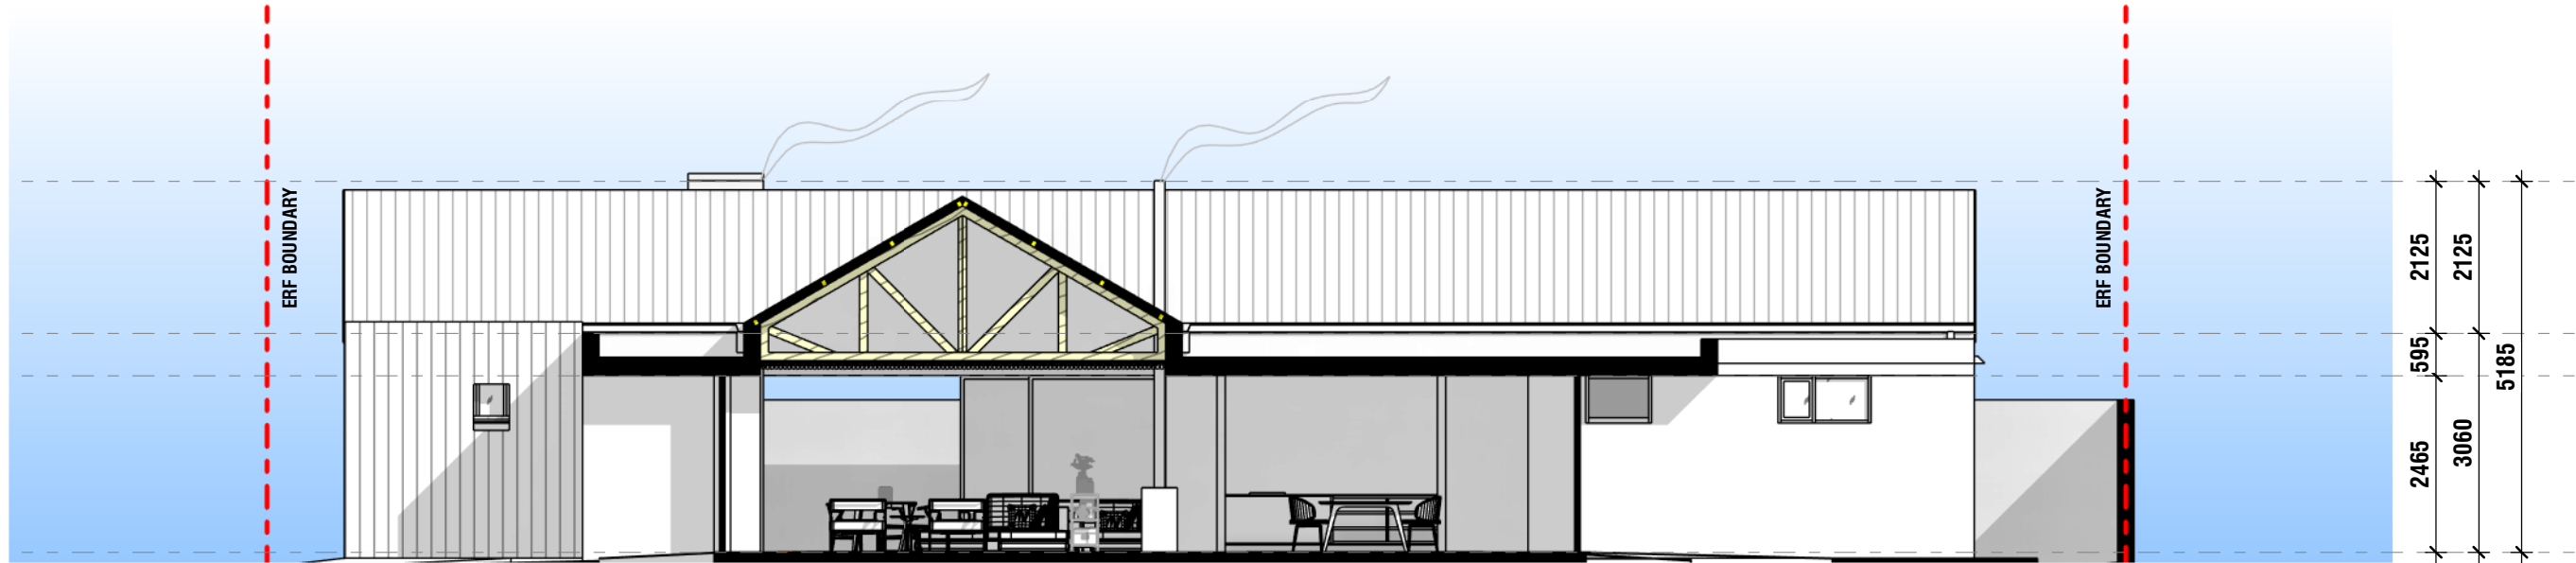

Section 2
SCALE: 1 : 100

General Notes

1. All work is to be done in accordance with the National Building Regulations.
2. All materials and workmanship are to comply with the relevant S.A.B.S codes and or the specified international codes where applicable in the - Architectural specifications. Where relevant South African National Standards, British Standards, BS codes of practice, Agrément Certificates applicable to the design exists, the recommendations and requirements of such documents to be considered a minimum standard for the works.
3. The contractor shall in all aspects of the works comply with the provisions of the Occupational Health and Safety Act, 1993 (Act No 85 of 1993) and any regulations promulgated in terms of that Act or the Factories Machinery and Building Works Act of 1941.
4. The contractor shall set up, document and maintain a quality assurance and quality control system, in accordance with SANS 9001/ISO 9001, able to be checked to the satisfaction of the Architect, that all materials and workmanship, whatever their sources, meet the requirements of the Specification. Should the Contractor or any of his sub-contractors be certified to the SANS 9000 family of standards then monitor these works accordingly.
5. This drawing must be read in conjunction with all the relevant drawings, schedules and specifications from Capita and all other consultants related to the project.
6. All portions of the works related to any service or consultant's information is to be done in accordance with the National Building Regulations.
7. This drawing is not to be scaled. Figured dimensions to be used.
8. All dimensions and levels must be checked on site by the contractor before putting work in hand.
9. All work to be executed by competent persons qualified for the specific trade.
10. This drawings is copyright reserved and remains the property of BAR Architects.

Revision

REV	DATE	DRAWN	DESCRIPTION
A	2025-02-11	BAR	UNIT TYPE RENAMED FOR INFORMATION
B	2025-03-26	GM	ISSUED FOR INFORMATION

Project Name		Drawing		
LSV - HOUSE TYPE B4		011		
VIDA DEVELOPERS PROPRIETARY LIMITED		Sheet		
		SECTIONS		
		Date	Scale	Revision
		2025-03-26	1 : 100	B

BARArchitects
Bredenkamp and Reid. Architecture, Interiors & Urban design