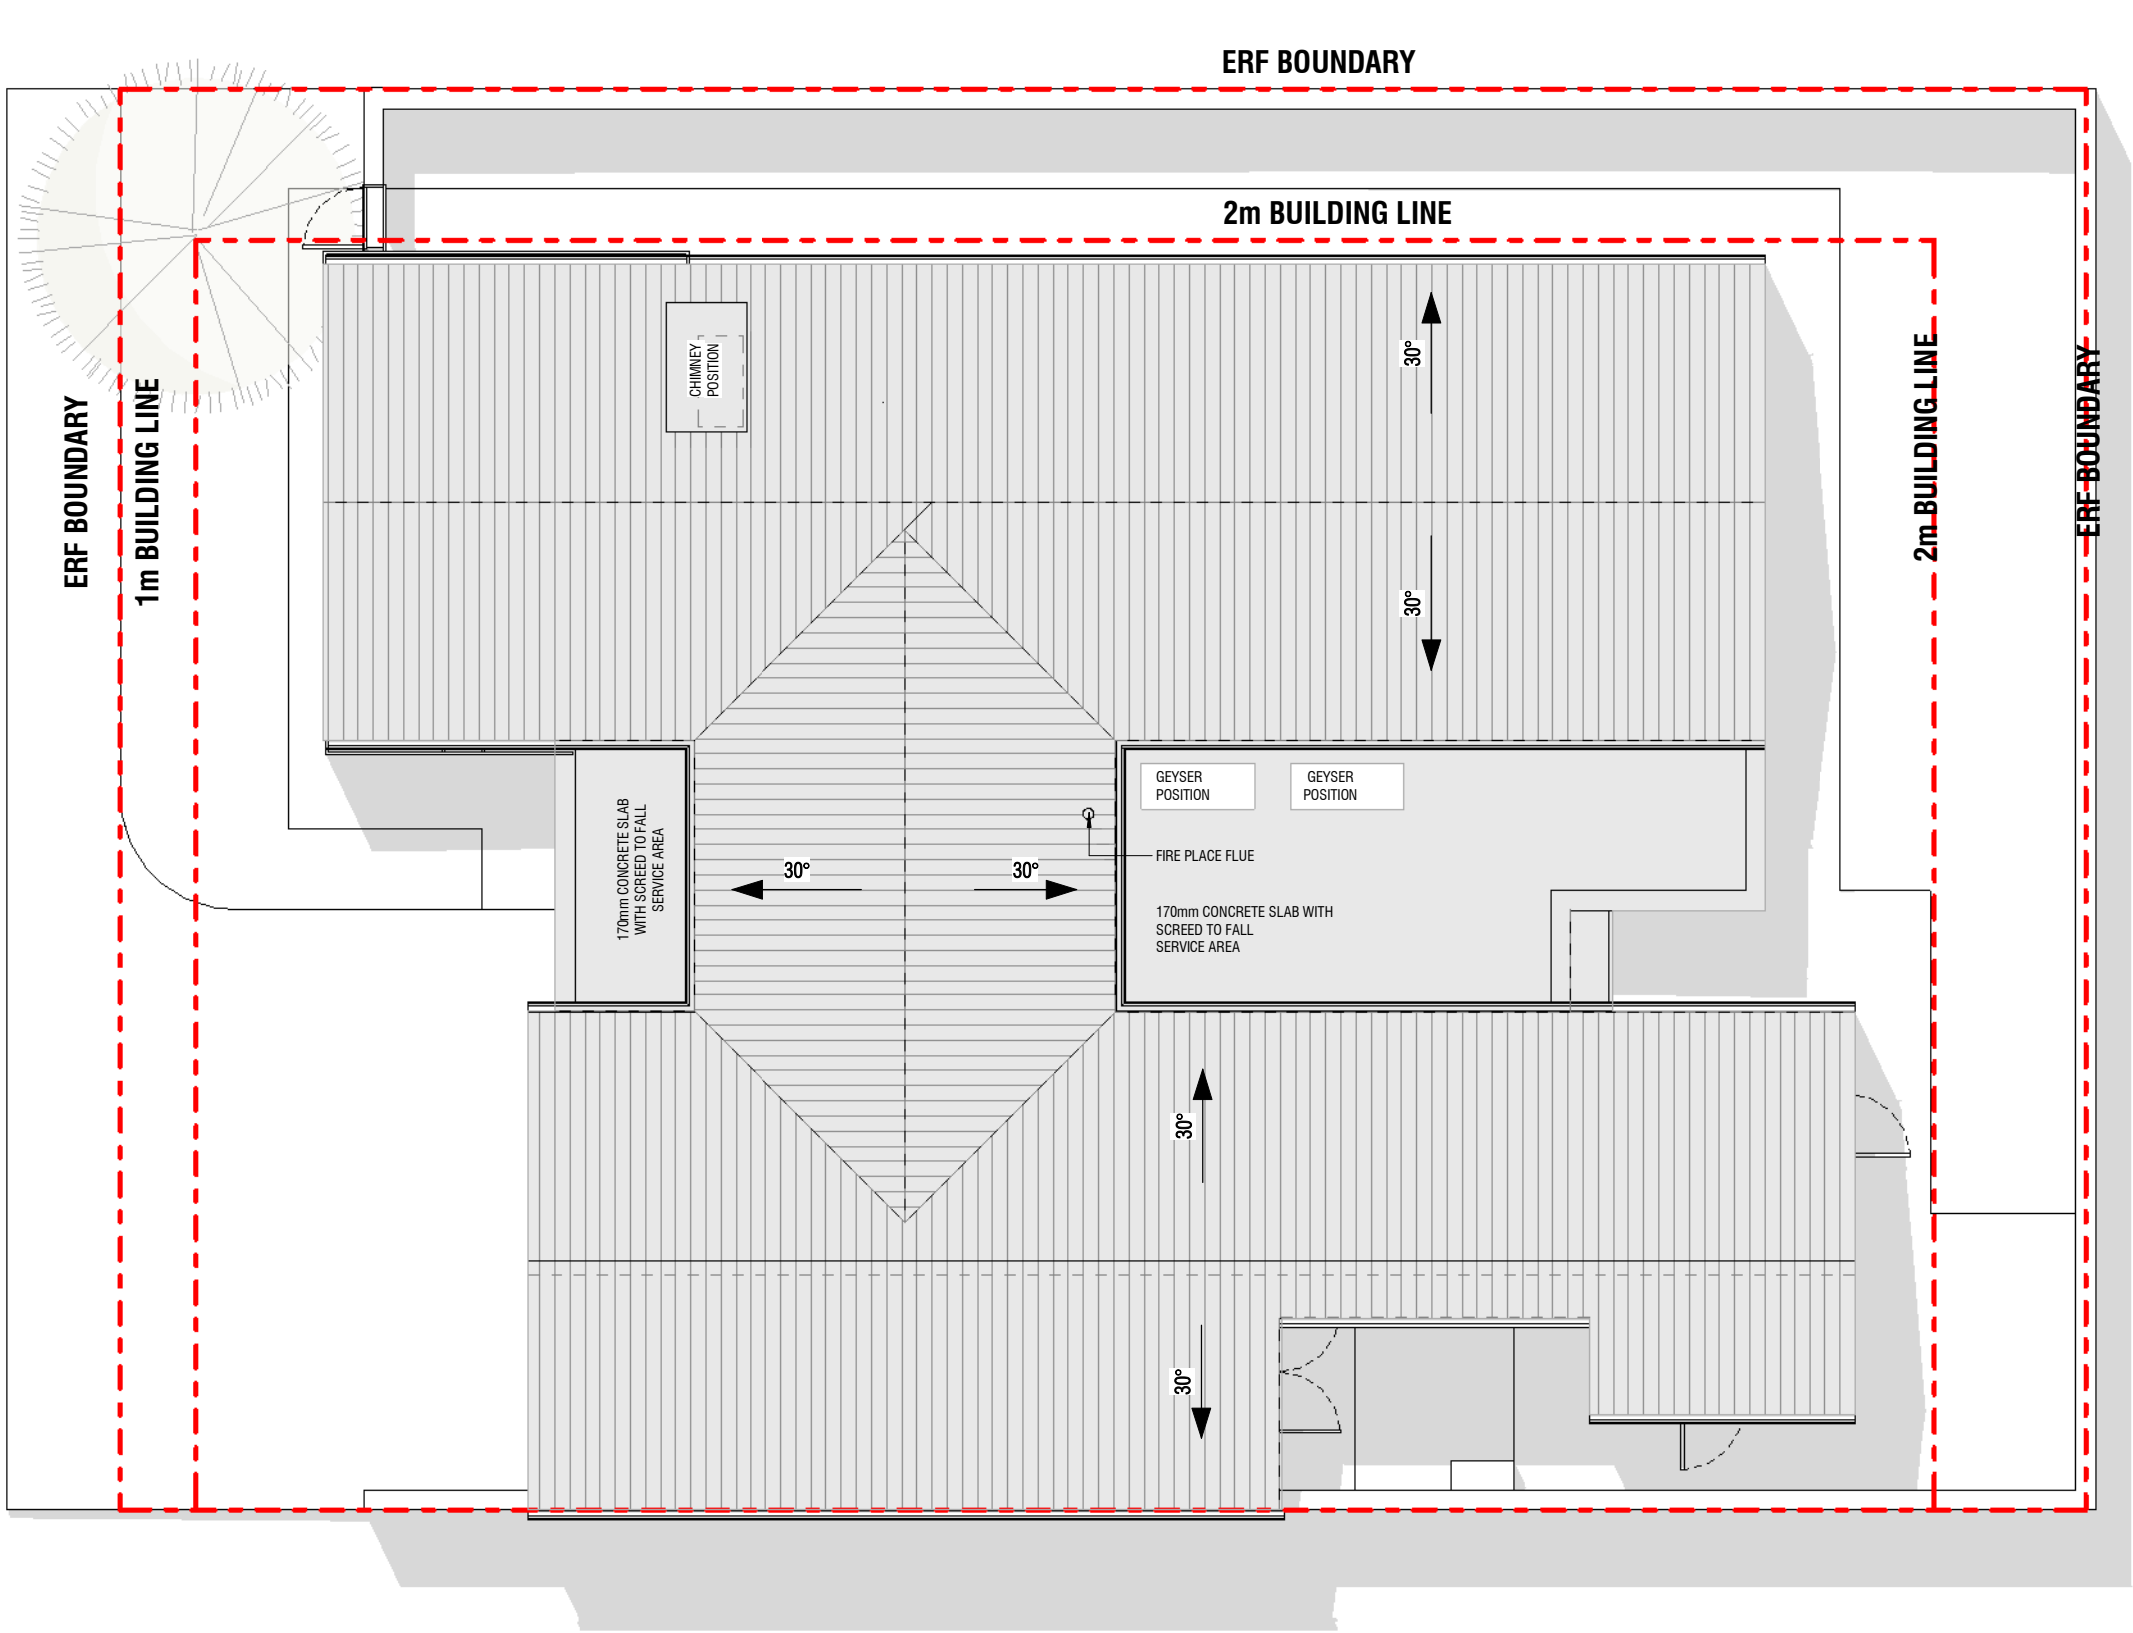


COVERAGE DIAGRAM
SCALE: 1 : 500

ROOF PLAN A3
SCALE: 1 : 100

1. All work is to be done in accordance with the National Building Regulations.
2. All materials and workmanship are to comply with the relevant S.A.B.S codes and or the specified international codes where applicable in the - Architectural specifications. Where relevant South African National Standards, British Standards, BS codes of practice, Agrément Certificates applicable to the design exists, the recommendations and requirements of such documents to be considered a minimum standard for the works.
3. The contractor shall in all aspects of the works comply with the provisions of the Occupational Health and Safety Act, 1993 (Act No 85 of 1993) and any regulations promulgated in terms of that Act or the Factories Machinery and Building Works Act of 1941.
4. The contractor shall set up, document and maintain a quality assurance and quality control system, in accordance with SANS 9001/ISO 9001, able to be checked to the satisfaction of the Architect, that all materials and workmanship, whatever their sources, meet the requirements of the Specification. Should the Contractor or any of his sub-contractors be certified to the SANS 9000 family of standards then monitor these works accordingly.
5. This drawing must be read in conjunction with all the relevant drawings, schedules and specifications from Capita and all other consultants related to the project.
6. All portions of the works related to any service or consultant's information is to be done in accordance with the National Building Regulations.
7. This drawing is not to be scaled. Figured dimensions to be used.
- All dimensions are in millimeters unless otherwise stated.
8. All dimensions and levels must be checked on site by the contractor before putting work in hand.
9. All work to be executed by competent persons qualified for the specific trade.
10. This drawings is copyright reserved and remains the property of BAR Architects.

Revision	REV	DATE	DRAWN	DESCRIPTION
	A	2024-09-23	BAR	ISSUED FOR INFORMATION
	B	2025-02-10	BAR	UNIT TYPE RENAMED FOR INFORMATION
	C	2025-03-26	LS	ISSUED FOR INFORMATION

Project Name		Drawing	
LSV - HOUSE TYPE B3		004	
INFO		Sheet	
		ROOF PLAN_A3	
		Date	Revision
		2025-03-26	C
		As _e indicated	

BARArchitects
Bredenkamp and Reid. Architecture, Interiors & Urban design



3D-SECTION_A3

General Notes

1. All work is to be done in accordance with the National Building Regulations.
2. All materials and workmanship are to comply with the relevant S.A.B.S codes and or the specified international codes where applicable in the - Architectural specifications. Where relevant South African National Standards, British Standards, BS codes of practice, Agrément Certificates applicable to the design exists, the recommendations and requirements of such documents to be considered a minimum standard for the works.
3. The contractor shall in all aspects of the works comply with the provisions of the Occupational Health and Safety Act, 1993 (Act No 85 of 1993) and any regulations promulgated in terms of that Act or the Factories Machinery and Building Works Act of 1941.
4. The contractor shall set up, document and maintain a quality assurance and quality control system, in accordance with SANS 9001/ISO 9001, able to be checked to the satisfaction of the Architect, that all materials and workmanship, whatever their sources, meet the requirements of the Specification. Should the Contractor or any of his sub-contractors be certified to the SANS 9000 family of standards then monitor these works accordingly.
5. This drawing must be read in conjunction with all the relevant drawings, schedules and specifications from Capita and all other consultants related to the project.
6. All portions of the works related to any service or consultant's information is to be done in accordance with the National Building Regulations.
7. This drawing is not to be scaled. Figured dimensions to be used.
8. All dimensions and levels must be checked on site by the contractor before putting work in hand.
9. All work to be executed by competent persons qualified for the specific trade.
10. This drawings is copyright reserved and remains the property of BAR Architects.

Revision	REV	DATE	DRAWN	DESCRIPTION
	A	2024-08-06	BAR	ISSUED FOR INFORMATION
	B	2024-08-12	BAR	LAYOUT UPDATED AND ISSUED FOR INFORMATION
	C	2024-08-21	BAR	UPDATES ISSUED FOR INFORMATION
	D	2024-08-30	BAR	UPDATES ISSUED FOR INFORMATION
	E	2024-09-02	BAR	UPDATES ISSUED FOR INFORMATION
	F	2025-02-10	BAR	UNIT TYPE RENAMED FOR INFORMATION
	G	2025-03-26	LS	ISSUED FOR INFORMATION

Project Name

LSV - HOUSE TYPE B3

INFO

BARArchitects

Bredenkamp and Reid. Architecture, Interiors & Urban design

Drawing

005

Sheet

3D SECTION_A3

Date


2025-03-26

Scale

Revision

G

3D-01A

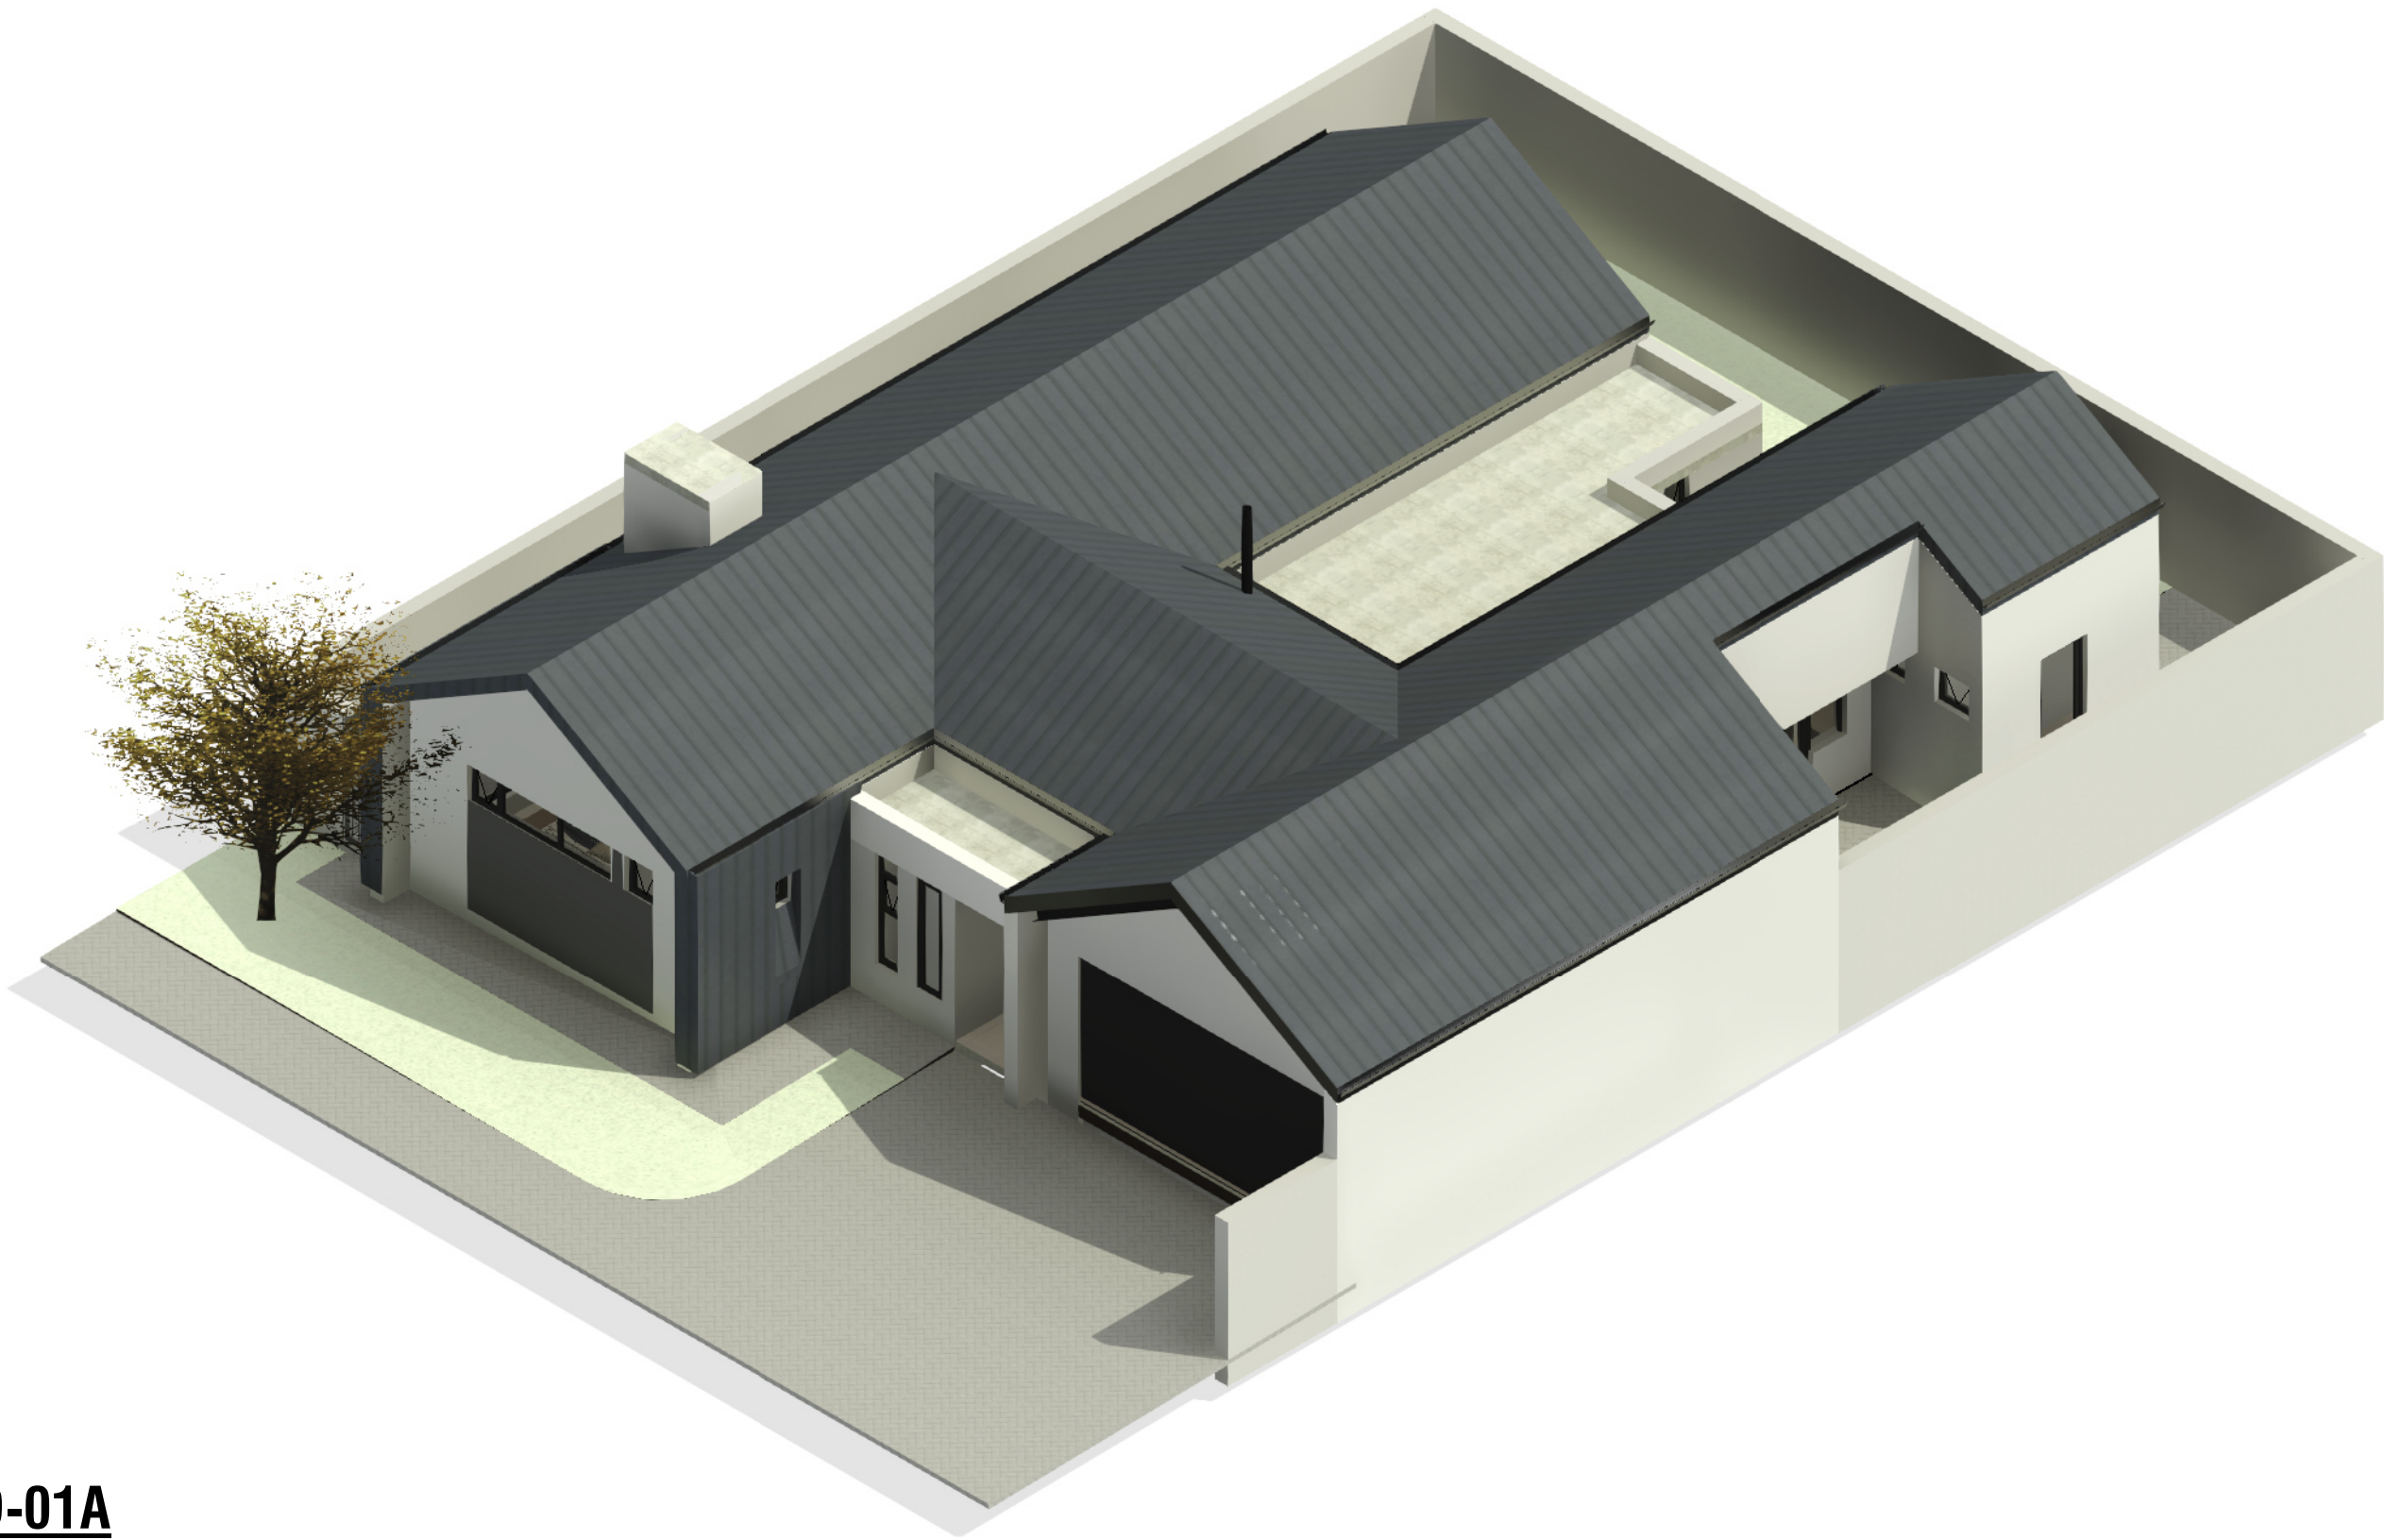

General Notes

- 1. All work is to be done in accordance with the National Building Regulations.
- 2. All materials and workmanship are to comply with the relevant S.A.B.S codes and or the specified international codes where applicable in the - Architectural specifications. Where relevant South African National Standards, British Standards, BS codes of practice, Agrément Certificates applicable to the design exists, the recommendations and requirements of such documents to be considered a minimum standard for the works.
- 3. The contractor shall in all aspects of the works comply with the provisions of the Occupational Health and Safety Act, 1993 (Act No 85 of 1993) and any regulations promulgated in terms of that Act or the Factories Machinery and Building Works Act of 1941.
- 4. The contractor shall set up, document and maintain a quality assurance and quality control system, in accordance with SANS 9001/ISO 9001, able to be checked to the satisfaction of the Architect, that all materials and workmanship, whatever their sources, meet the requirements of the Specification. Should the Contractor or any of his sub-contractors be certified to the SANS 9000 family of standards then monitor these works accordingly.
- 5. This drawing must be read in conjunction with all the relevant drawings, schedules and specifications from Capita and all other consultants related to the project.
- 6. All portions of the works related to any service or consultant's information is to be done in accordance with the National Building Regulations.
- 7. This drawing is not to be scaled. Figured dimensions to be used.
- 8. All dimensions are in millimeters unless otherwise stated.
- 9. All dimensions and levels must be checked on site by the contractor before putting work in hand.
- 10. All work to be executed by competent persons qualified for the specific trade.
- 11. This drawings is copyright reserved and remains the property of BAR Architects.

Revision

REV	DATE	DRAWN	DESCRIPTION
A	2024-09-23	BAR	ISSUED FOR INFORMATION
B	2025-02-10	BAR	UNIT TYPE RENAMED FOR INFORMATION
C	2025-03-26	LS	ISSUED FOR INFORMATION

Project Name

LSV - HOUSE TYPE B3
INFO

BARArchitects
Bredenkamp and Reid. Architecture, Interiors & Urban design

Drawing

006

Sheet

3D_A3


Date

2025-03-26

Scale

Revision

C

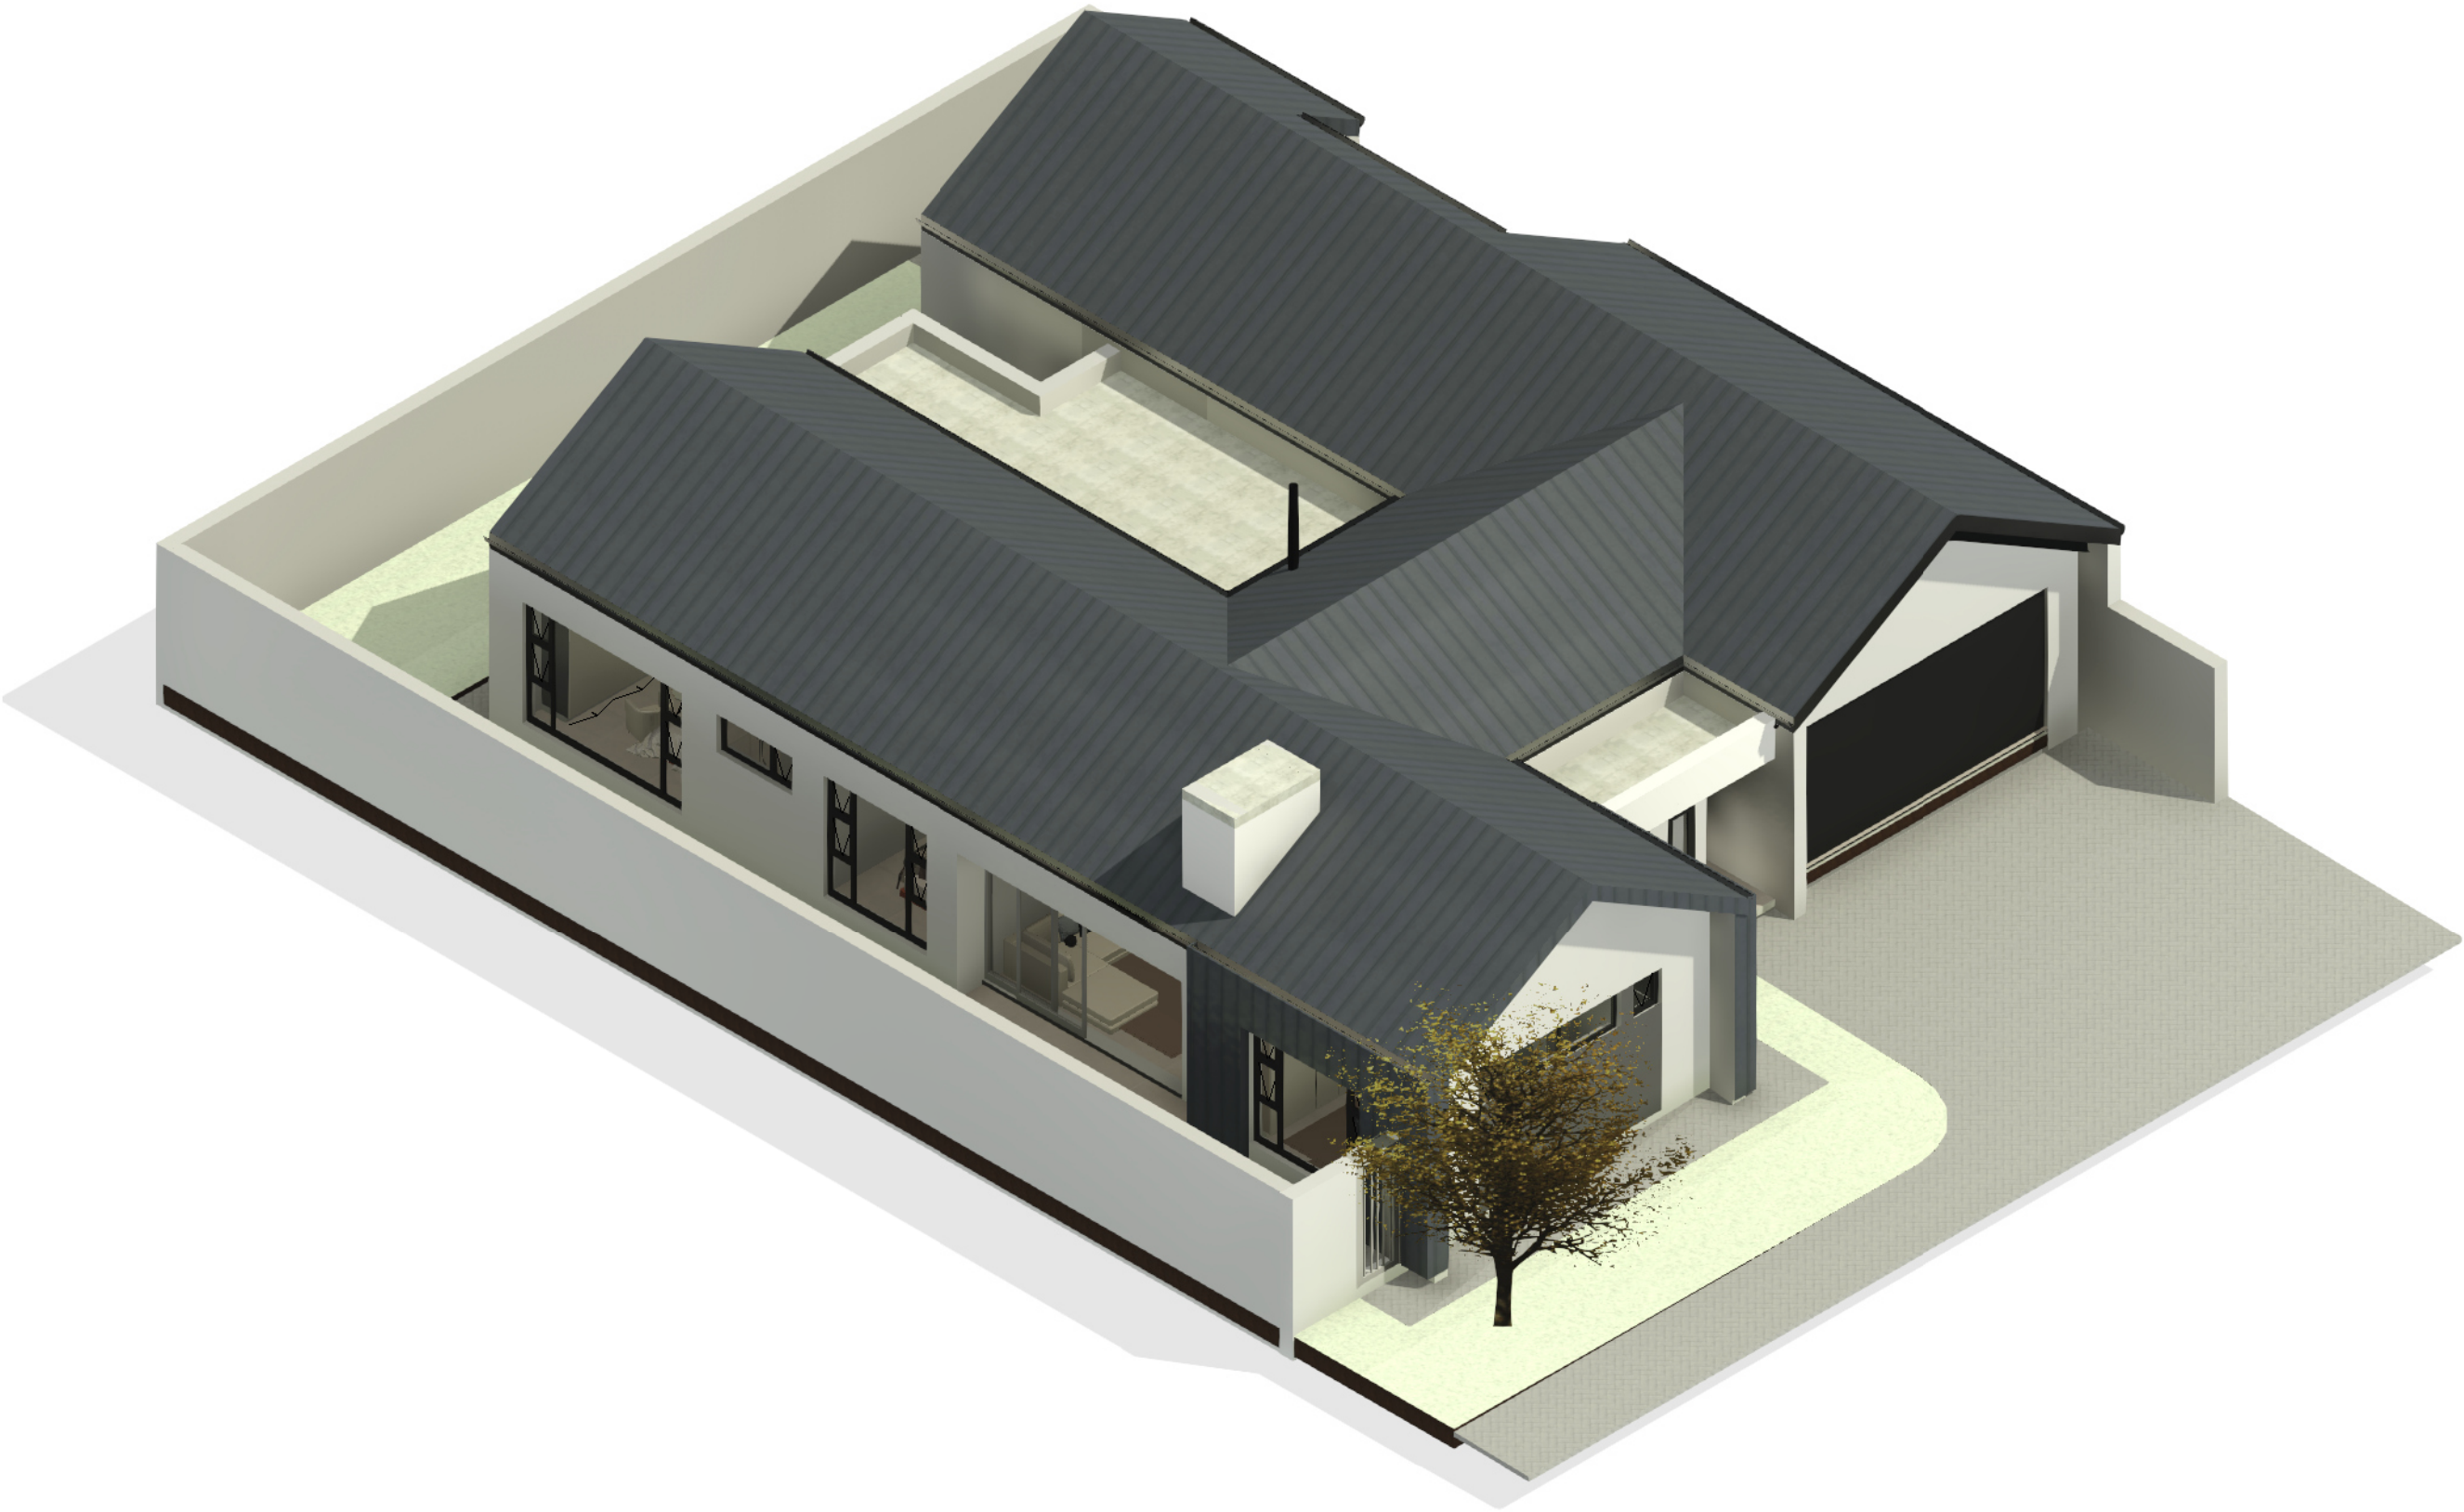

3D-02A

General Notes

- 1. All work is to be done in accordance with the National Building Regulations.
- 2. All materials and workmanship are to comply with the relevant S.A.B.S codes and or the specified international codes where applicable in the - Architectural specifications. Where relevant South African National Standards, British Standards, BS codes of practice, Agrément Certificates applicable to the design exists, the recommendations and requirements of such documents to be considered a minimum standard for the works.
- 3. The contractor shall in all aspects of the works comply with the provisions of the Occupational Health and Safety Act, 1993 (Act No 85 of 1993) and any regulations promulgated in terms of that Act or the Factories Machinery and Building Works Act of 1941.
- 4. The contractor shall set up, document and maintain a quality assurance and quality control system, in accordance with SANS 9001/ISO 9001, able to be checked to the satisfaction of the Architect, that all materials and workmanship, whatever their sources, meet the requirements of the Specification. Should the Contractor or any of his sub-contractors be certified to the SANS 9000 family of standards then monitor these works accordingly.
- 5. This drawing must be read in conjunction with all the relevant drawings, schedules and specifications from Capita and all other consultants related to the project.
- 6. All portions of the works related to any service or consultant's information is to be done in accordance with the National Building Regulations.
- 7. This drawing is not to be scaled. Figured dimensions to be used.
- 8. All dimensions are in millimeters unless otherwise stated.
- 9. All dimensions and levels must be checked on site by the contractor before putting work in hand.
- 10. All work to be executed by competent persons qualified for the specific trade.
- 11. This drawings is copyright reserved and remains the property of BAR Architects.

Revision


REV	DATE	DRAWN	DESCRIPTION
A	2024-09-23	BAR	ISSUED FOR INFORMATION
B	2025-02-10	BAR	UNIT TYPE RENAMED FOR INFORMATION
C	2025-03-26	LS	ISSUED FOR INFORMATION

Project Name LSV - HOUSE TYPE B3 INFO BARArchitects Bredenkamp and Reid. Architecture, Interiors & Urban design	Drawing 007	
	Sheet 3D_A3	
Date 2025-03-26	Scale	Revision C


3D-LIVING AREAS



3D-DINING

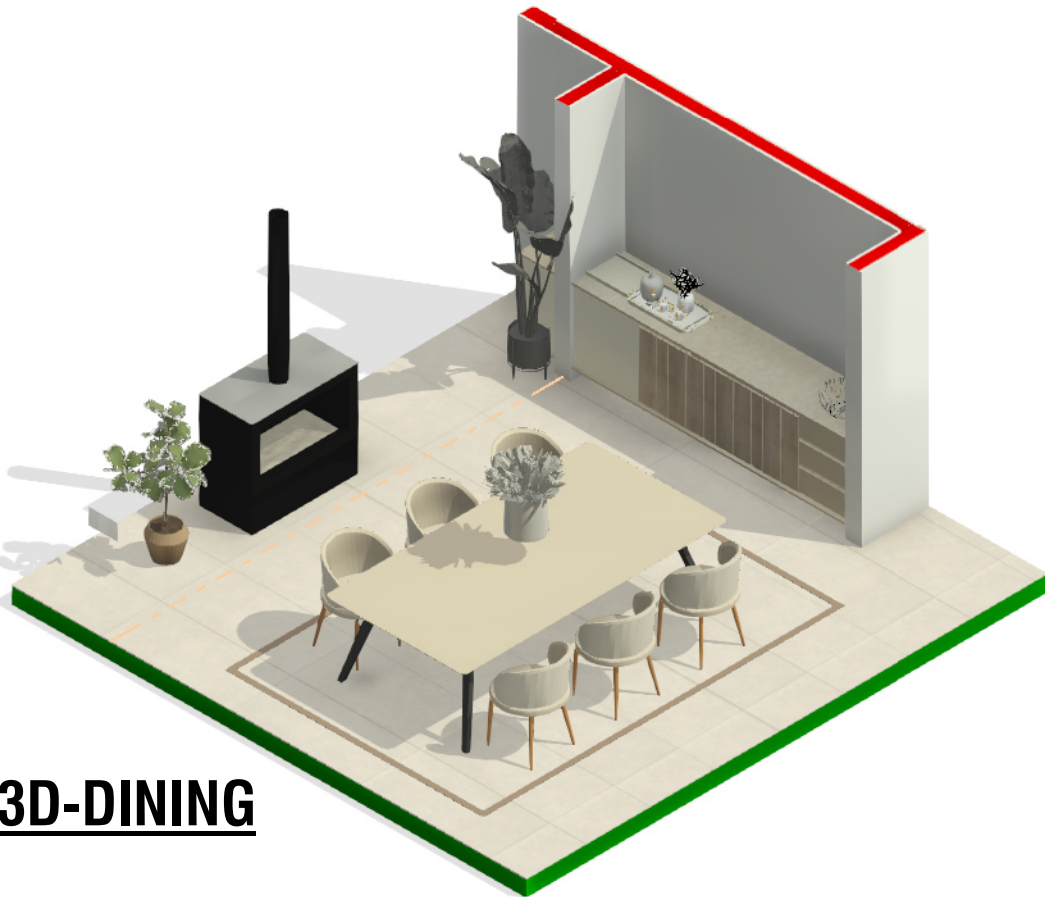

MAIN BATHROOM

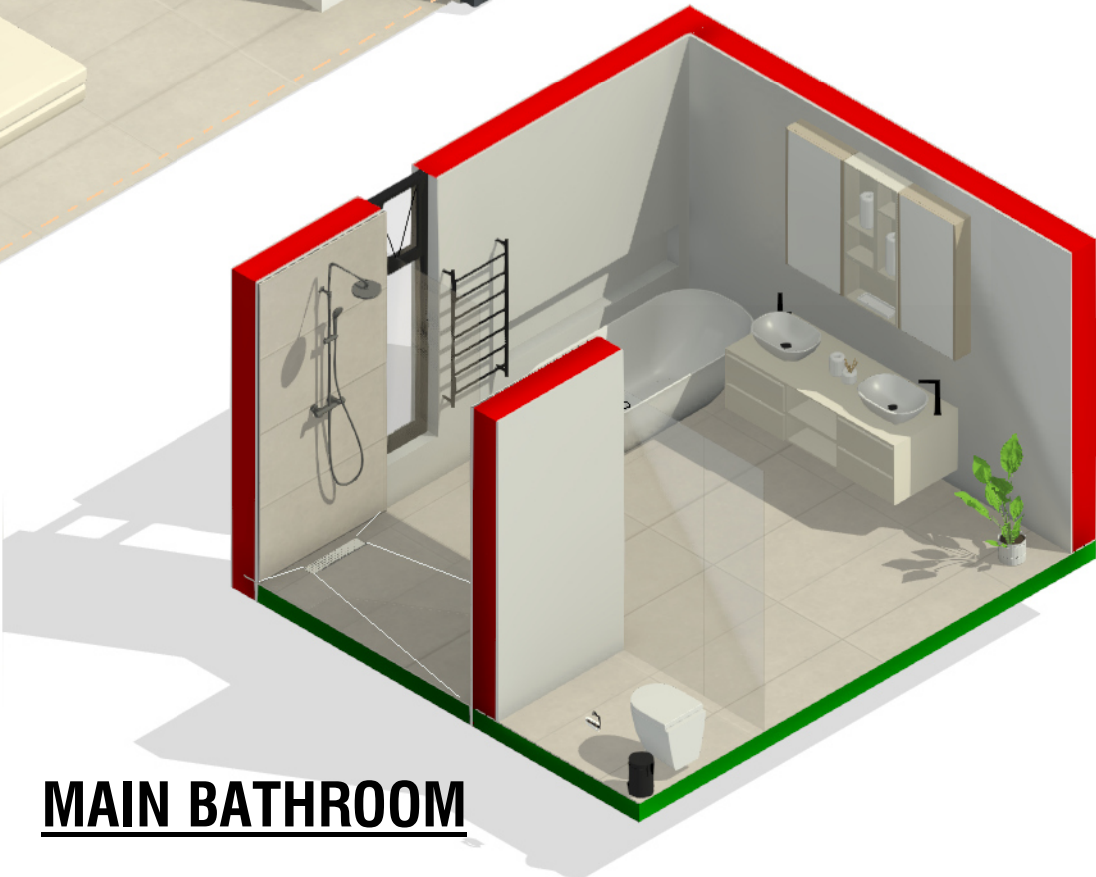

General Notes

- 1. All work is to be done in accordance with the National Building Regulations.
- 2. All materials and workmanship are to comply with the relevant S.A.B.S codes and or the specified international codes where applicable in the - Architectural specifications. Where relevant South African National Standards, British Standards, BS codes of practice, Agrément Certificates applicable to the design exists, the recommendations and requirements of such documents to be considered a minimum standard for the works.
- 3. The contractor shall in all aspects of the works comply with the provisions of the Occupational Health and Safety Act, 1993 (Act No 85 of 1993) and any regulations promulgated in terms of that Act or the Factories Machinery and Building Works Act of 1941.
- 4. The contractor shall set up, document and maintain a quality assurance and quality control system, in accordance with SANS 9001/ISO 9001, able to be checked to the satisfaction of the Architect, that all materials and workmanship, whatever their sources, meet the requirements of the Specification. Should the Contractor or any of his sub-contractors be certified to the SANS 9000 family of standards then monitor these works accordingly.
- 5. This drawing must be read in conjunction with all the relevant drawings, schedules and specifications from Capita and all other consultants related to the project.
- 6. All portions of the works related to any service or consultant's information is to be done in accordance with the National Building Regulations.
- 7. This drawing is not to be scaled. Figured dimensions to be used.
- 8. All dimensions are in millimeters unless otherwise stated.
- 9. All dimensions and levels must be checked on site by the contractor before putting work in hand.
- 10. All work to be executed by competent persons qualified for the specific trade.
- 11. This drawings is copyright reserved and remains the property of BAR Architects.

Revision

REV	DATE	DRAWN	DESCRIPTION
A	2024-10-03	BAR	ISSUED FOR INFORMATION
B	2025-02-10	BAR	UNIT TYPE RENAMED FOR INFORMATION
C	2025-03-26	LS	ISSUED FOR INFORMATION

Project Name

LSV - HOUSE TYPE B3
INFO

BARArchitects
Bredenkamp and Reid. Architecture, Interiors & Urban design

Drawing

008

Sheet

3D_A3

Date

2025-03-26

Scale

Revision

C



NORTH ELEVATION

SCALE: 1 : 100



SOUTH ELEVATION


SCALE: 1 : 100

1. All work is to be done in accordance with the National Building Regulations.
2. All materials and workmanship are to comply with the relevant S.A.B.S codes and or the specified international codes where applicable in the - Architectural specifications. Where relevant South African National Standards, British Standards, BS codes of practice, Agrément Certificates applicable to the design exists, the recommendations and requirements of such documents to be considered a minimum standard for the works.
3. The contractor shall in all aspects of the works comply with the provisions of the Occupational Health and Safety Act, 1993 (Act No 85 of 1993) and any regulations promulgated in terms of that Act or the Factories Machinery and Building Works Act of 1941.
4. The contractor shall set up, document and maintain a quality assurance and quality control system, in accordance with SANS 9001/ISO 9001, able to be checked to the satisfaction of the Architect, that all materials and workmanship, whatever their sources, meet the requirements of the Specification. Should the Contractor or any of his sub-contractors be certified to the SANS 9000 family of standards then monitor these works accordingly.
5. This drawing must be read in conjunction with all the relevant drawings, schedules and specifications from Capita and all other consultants related to the project.
6. All portions of the works related to any service or consultant's information is to be done in accordance with the National Building Regulations.
7. This drawing is not to be scaled. Figured dimensions to be used.
All dimensions are in millimeters unless otherwise stated.
8. All dimensions and levels must be checked on site by the contractor before putting work in hand.
9. All work to be executed by competent persons qualified for the specific trade.
10. This drawings is copyright reserved and remains the property of BAR Architects.


Revision

REV	DATE	DRAWN	DESCRIPTION
A	2024-09-23	BAR	ISSUED FOR INFORMATION
B	2025-02-10	BAR	UNIT TYPE RENAMED FOR INFORMATION
C	2025-03-26	LS	ISSUED FOR INFORMATION

Project Name	LSV - HOUSE TYPE B3		Drawing	009		
	INFO		Sheet	ELEVATIONS 01_A3		
	BAR Architects Bredenkamp and Reid. Architecture, Interiors & Urban design		Date	2025-03-26	Scale	1 : 100
					Revision	C

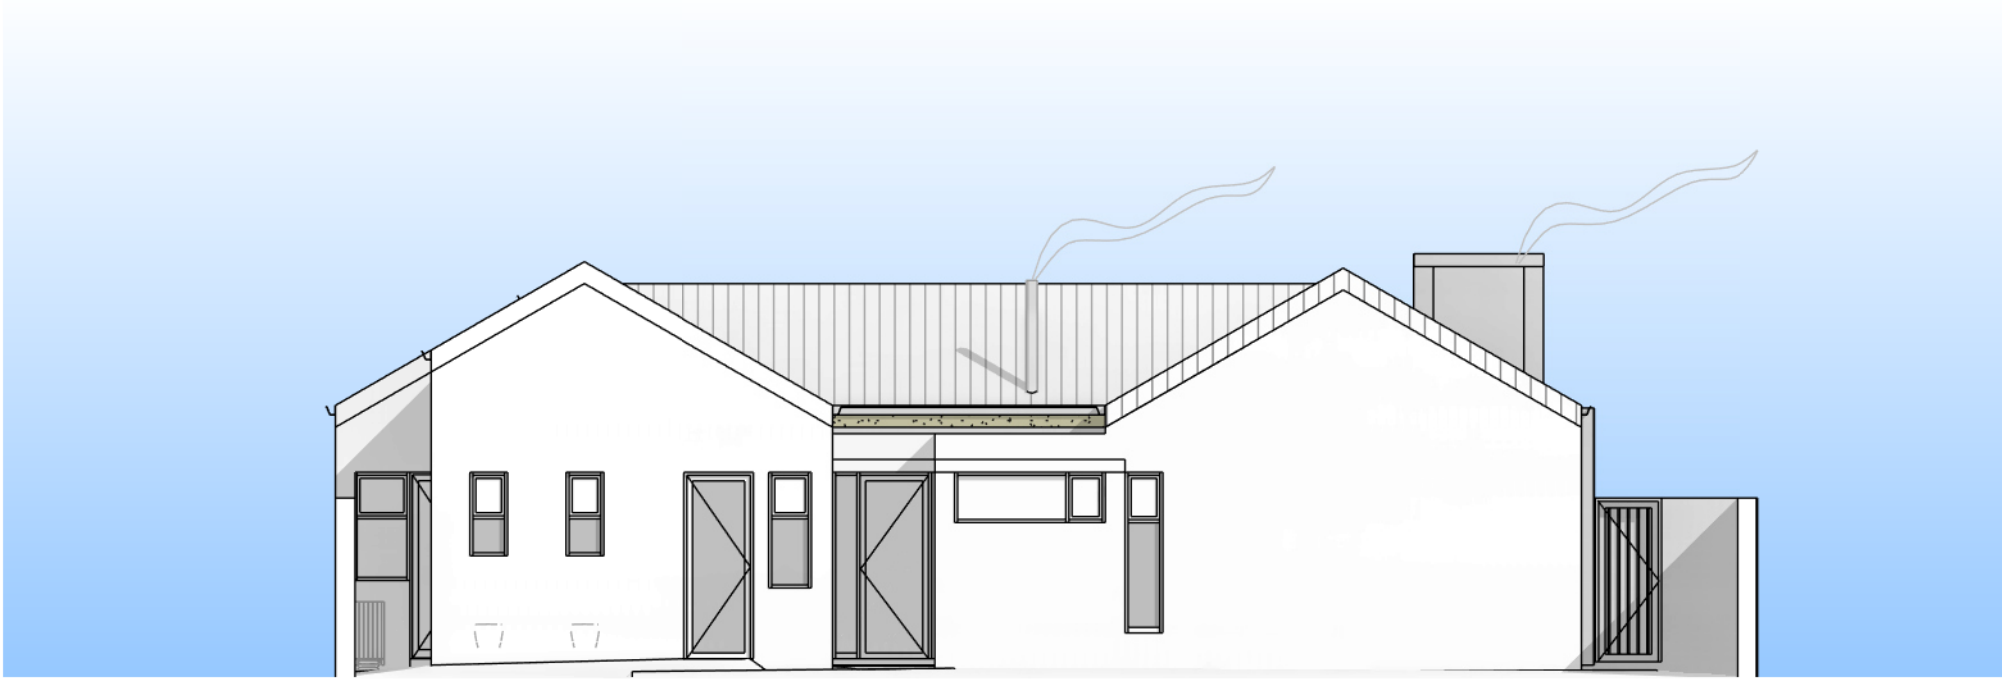

EAST ELEVATION
SCALE: 1 : 100

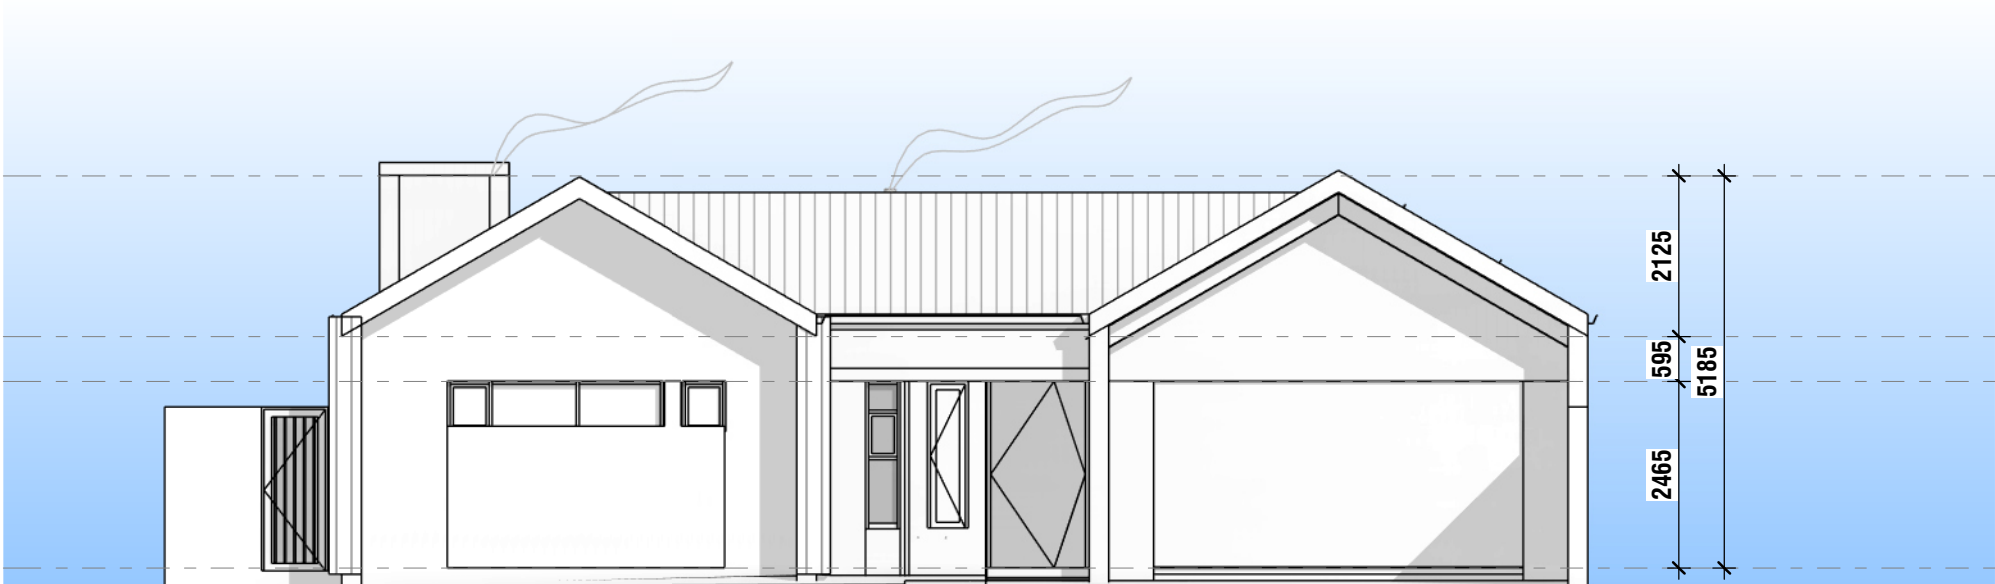

WEST ELEVATION
SCALE: 1 : 100

- ▼ **03_PARAPET**
5185
- ▼ **02_WALL PLATE**
3060
- ▼ **01_LINTOL**
2465
- ▼ **00_GROUND FLOOR**
0

2125
595
2465
5185

General Notes

1. All work is to be done in accordance with the National Building Regulations.
2. All materials and workmanship are to comply with the relevant S.A.B.S codes and or the specified international codes where applicable in the - Architectural specifications. Where relevant South African National Standards, British Standards, BS codes of practice, Agrément Certificates applicable to the design exists, the recommendations and requirements of such documents to be considered a minimum standard for the works.
3. The contractor shall in all aspects of the works comply with the provisions of the Occupational Health and Safety Act, 1993 (Act No 85 of 1993) and any regulations promulgated in terms of that Act or the Factories Machinery and Building Works Act of 1941.
4. The contractor shall set up, document and maintain a quality assurance and quality control system, in accordance with SANS 9001/ISO 9001, able to be checked to the satisfaction of the Architect, that all materials and workmanship, whatever their sources, meet the requirements of the Specification. Should the Contractor or any of his sub-contractors be certified to the SANS 9000 family of standards then monitor these works accordingly.
5. This drawing must be read in conjunction with all the relevant drawings, schedules and specifications from Capita and all other consultants related to the project.
6. All portions of the works related to any service or consultant's information is to be done in accordance with the National Building Regulations.
7. This drawing is not to be scaled. Figured dimensions to be used.
8. All dimensions are in millimeters unless otherwise stated.
9. All dimensions and levels must be checked on site by the contractor before putting work in hand.
10. All work to be executed by competent persons qualified for the specific trade.
11. This drawings is copyright reserved and remains the property of BAR Architects.

Revision	REV	DATE	DRAWN	DESCRIPTION
	A	2024-09-23	BAR	ISSUED FOR INFORMATION
	B	2025-02-10	BAR	UNIT TYPE RENAMED FOR INFORMATION
	C	2025-03-26	LS	ISSUED FOR INFORMATION

Project Name

LSV - HOUSE TYPE B3
INFO

BARArchitects
Bredenkamp and Reid. Architecture, Interiors & Urban design

Drawing

010

Sheet

ELEVATIONS 02_A3

Date


2025-03-26

Scale

1 : 100

Revision

C

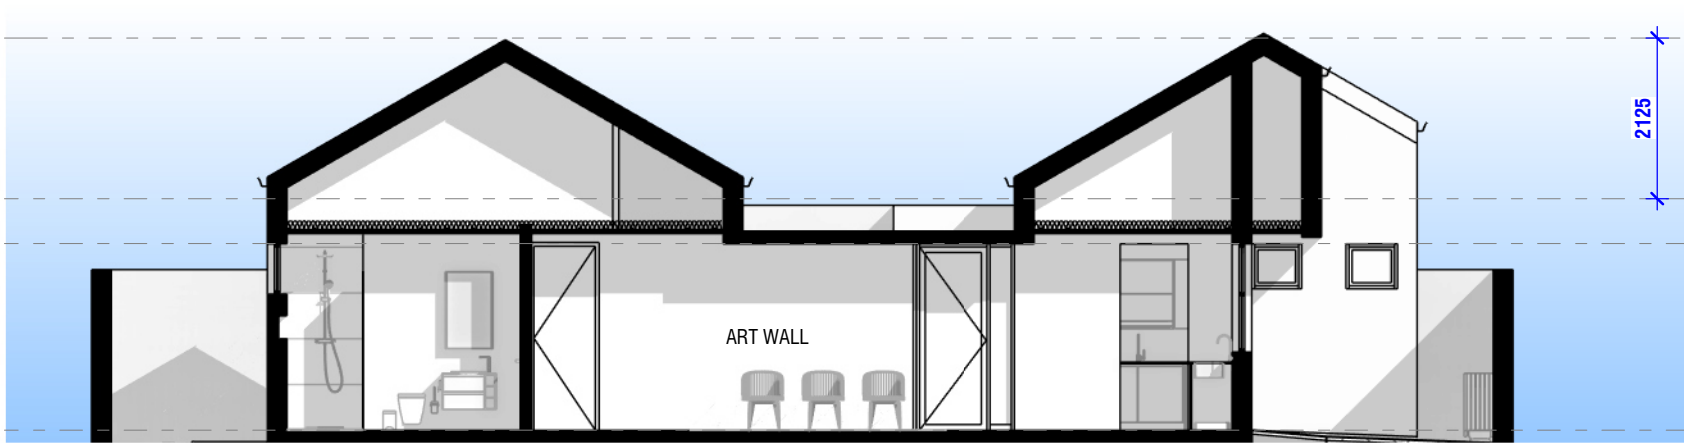

- ▼ 03_PARAPET
5185
- ▼ 02_WALL PLATE
3060
▼ 01_LINTOL
2465
- ▼ 00_GROUND FLOOR
0

Section 1

SCALE: 1 : 100



- ▼ 03_PARAPET
5185
- ▼ 02_WALL PLATE
3060
▼ 01_LINTOL
2465
- ▼ 00_GROUND FLOOR
0

Section 2

SCALE: 1 : 100

1. All work is to be done in accordance with the National Building Regulations.

2. All materials and workmanship are to comply with the relevant S.A.B.S codes and or the specified international codes where applicable in the - Architectural specifications. Where relevant South African National Standards, British Standards, BS codes of practice, Agrément Certificates applicable to the design exists, the recommendations and requirements of such documents to be considered a minimum standard for the works.

3. The contractor shall in all aspects of the works comply with the provisions of the Occupational Health and Safety Act, 1993 (Act No 85 of 1993) and any regulations promulgated in terms of that Act or the Factories Machinery and Building Works Act of 1941.

4. The contractor shall set up, document and maintain a quality assurance and quality control system, in accordance with SANS 9001/ISO 9001, able to be checked to the satisfaction of the Architect, that all materials and workmanship, whatever their sources, meet the requirements of the Specification. Should the Contractor or any of his sub-contractors be certified to the SANS 9000 family of standards then monitor these works accordingly.

5. This drawing must be read in conjunction with all the relevant drawings, schedules and specifications from Capita and all other consultants related to the project.

6. All portions of the works related to any service or consultant's information is to be done in accordance with the National Building Regulations.

7. This drawing is not to be scaled. Figured dimensions to be used.

All dimensions are in millimeters unless otherwise stated.

8. All dimensions and levels must be checked on site by the contractor before putting work in hand.

9. All work to be executed by competent persons qualified for the specific trade.

10. This drawings is copyright reserved and remains the property of BAR Architects.

REV	DATE	DRAWN	DESCRIPTION
A	2024-09-23	BAR	ISSUED FOR INFORMATION
B	2025-02-10	BAR	UNIT TYPE RENAMED FOR INFORMATION
C	2025-03-26	LS	ISSUED FOR INFORMATION

Project Name

LSV - HOUSE TYPE B3

INFO

BARArchitects

Bredenkamp and Reid. Architecture, Interiors & Urban design

Drawing

011

Sheet

SECTIONS

Date

2025-03-26

Scale

1 : 100

Revision

C