



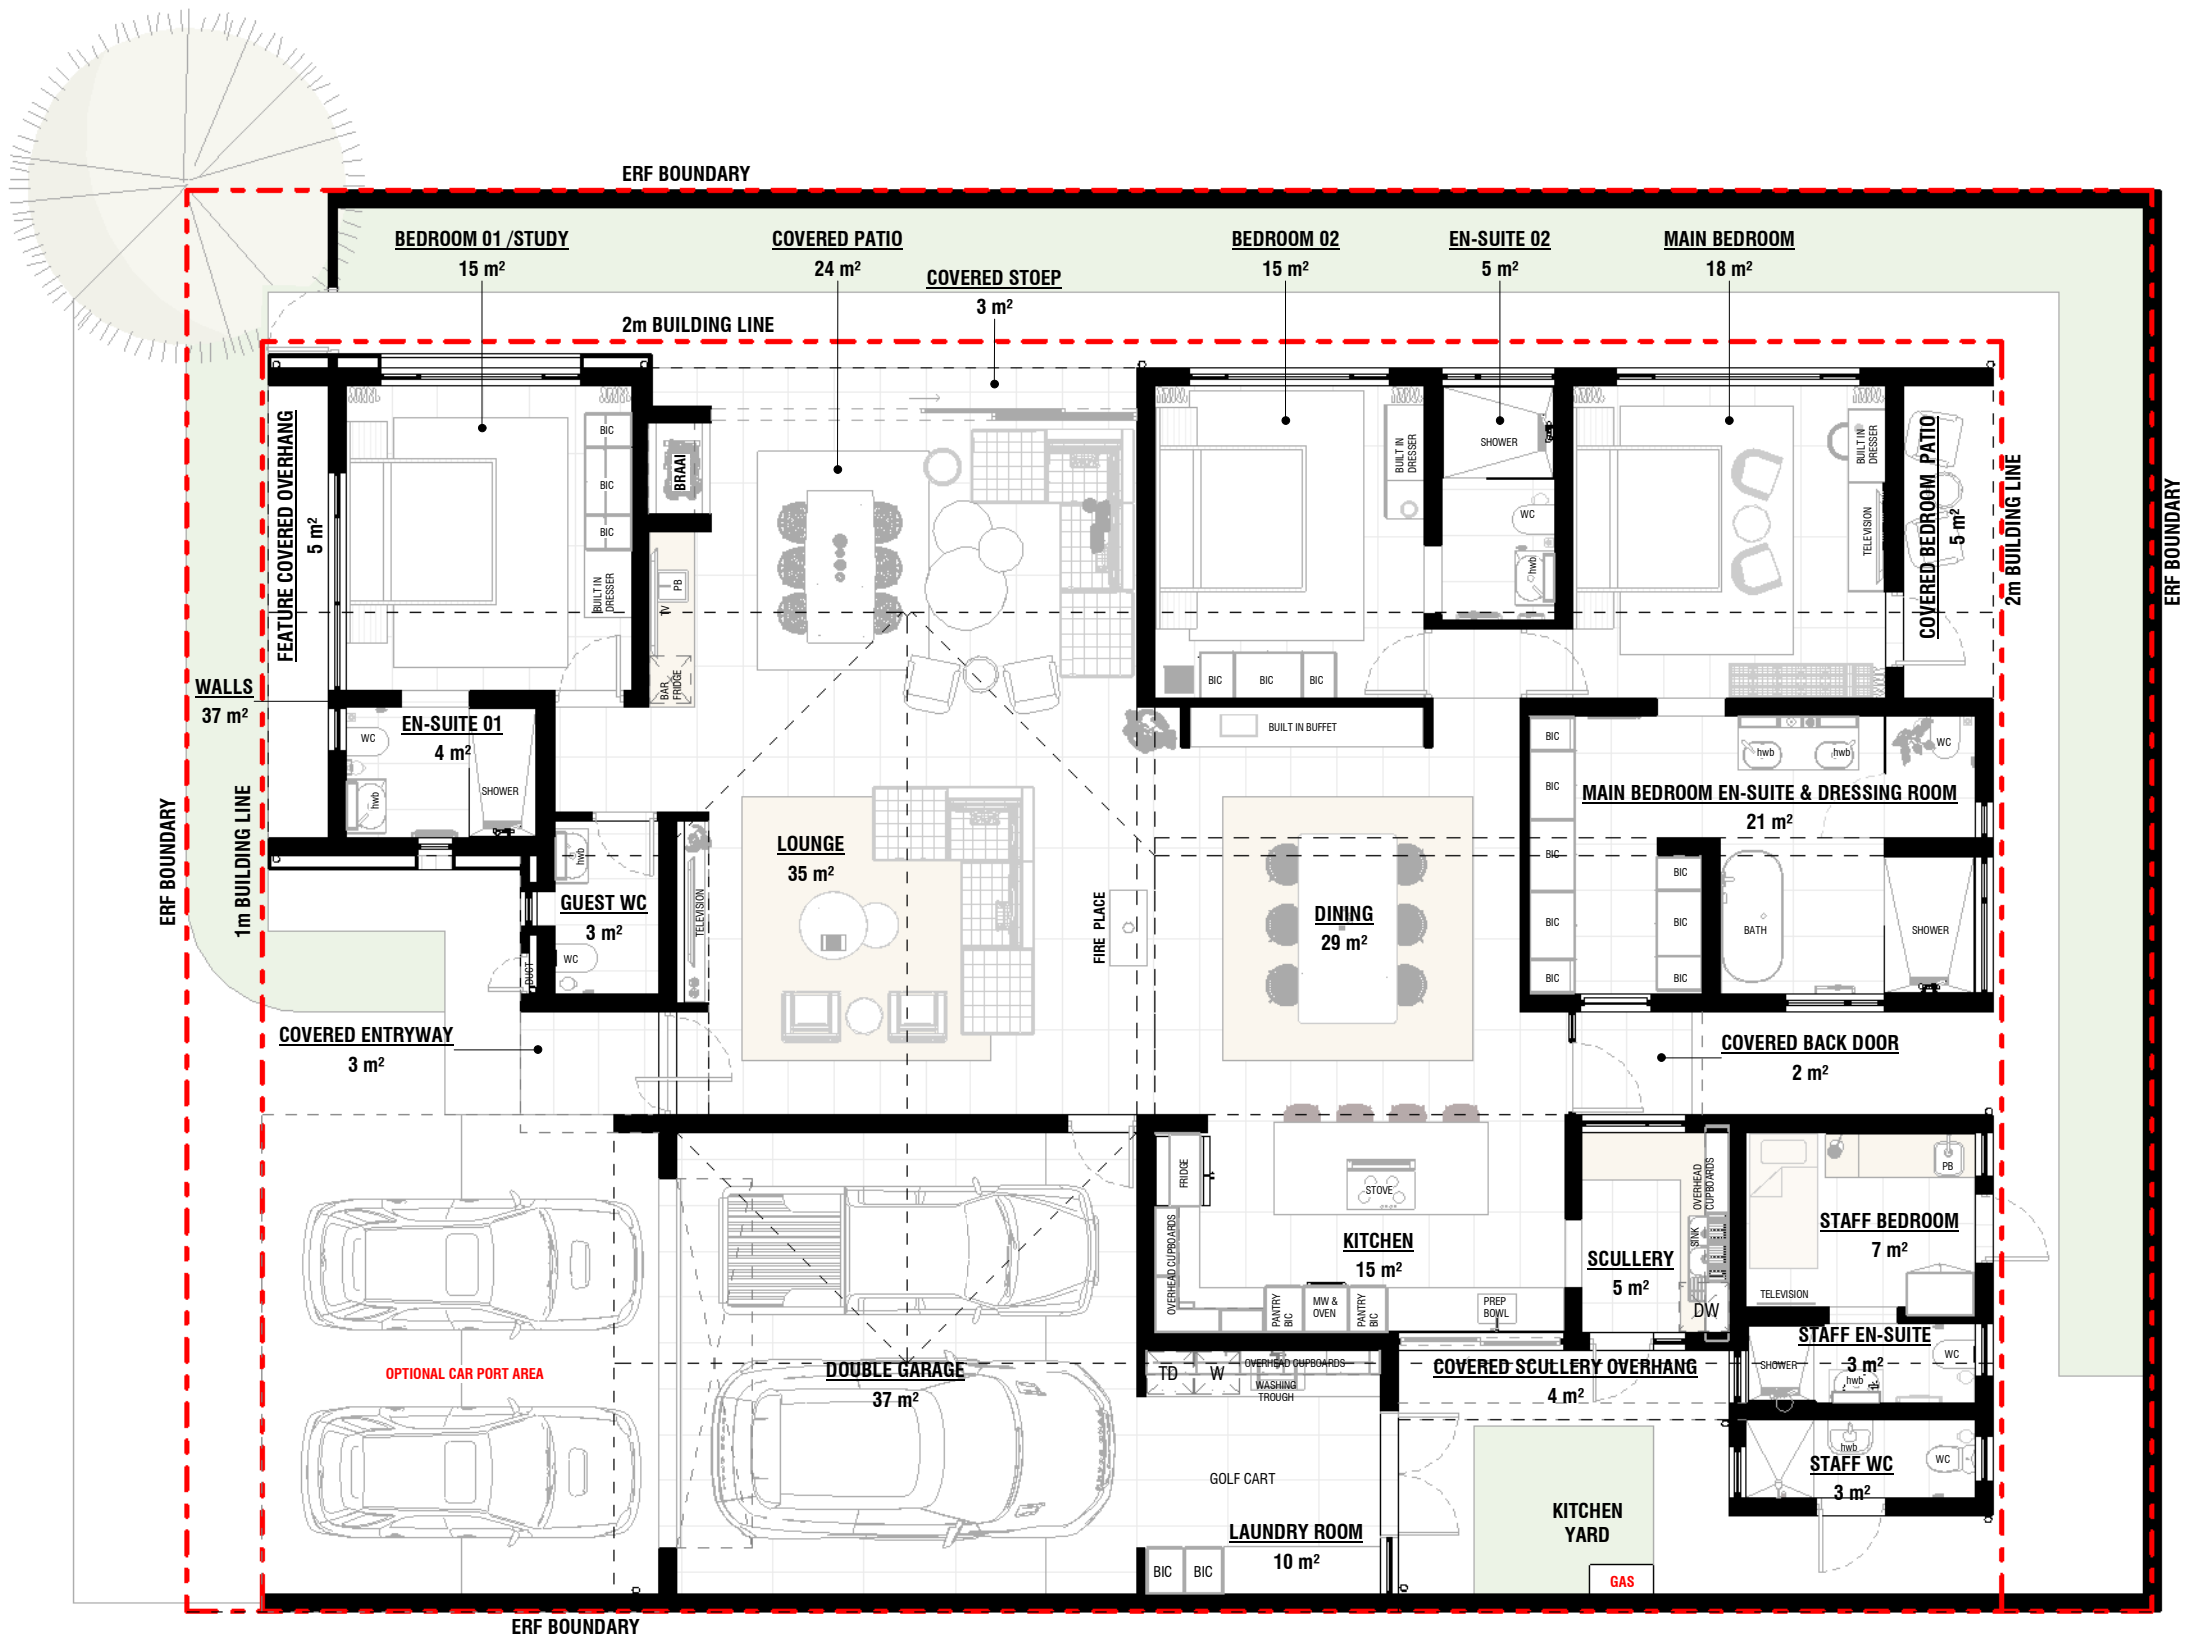

TOTAL BUILDING AREA	
Name	Area
BEDROOM 01 /STUDY	15 m²
COVERED STOEP	3 m²
BEDROOM 02	15 m²
EN-SUITE 02	5 m²
MAIN BEDROOM	18 m²
MAIN BEDROOM EN-SUITE & DRESSING ROOM	21 m²
DINING	29 m²
LOUNGE	35 m²
EN-SUITE 01	4 m²
FEATURE COVERED OVERHANG	5 m²
WALLS	37 m²
GUEST WC	3 m²
COVERED ENTRYWAY	3 m²
DOUBLE GARAGE	37 m²
KITCHEN	15 m²
SCULLERY	5 m²
COVERED BACK DOOR	2 m²
STAFF BEDROOM	7 m²
STAFF EN-SUITE	3 m²
COVERED SCULLERY OVERHANG	4 m²
LAUNDRY ROOM	10 m²
COVERED BEDROOM PATIO	5 m²
STAFF WC	3 m²
COVERED PATIO	24 m²
Grand total: 24	309 m²

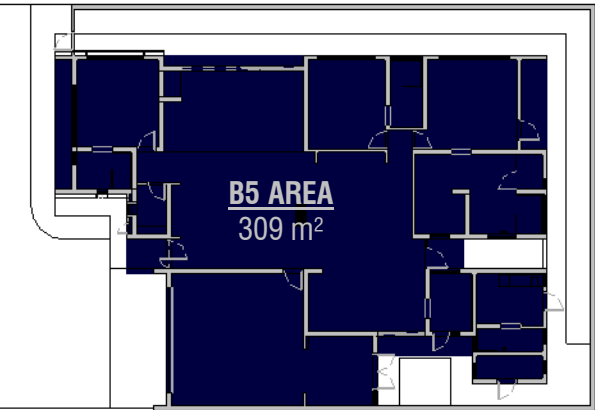

HOUSE TYPE B5 GROUND FLOOR AREA PLAN
SCALE: 1 : 100

TOTAL BUILDING AREA
SCALE: 1 : 350

General Notes

- All work is to be done in accordance with the National Building Regulations.
- All materials and workmanship are to comply with the relevant S.A.B.S codes and or the specified international codes where applicable in the - Architectural specifications. Where relevant South African National Standards, British Standards, BS codes of practice, Agrément Certificates applicable to the design exists, the recommendations and requirements of such documents to be considered a minimum standard for the works.
- The contractor shall in all aspects of the works comply with the provisions of the Occupational Health and Safety Act, 1993 (Act No 85 of 1993) and any regulations promulgated in terms of that Act or the Factories Machinery and Building Works Act of 1941.
- The contractor shall set up, document and maintain a quality assurance and quality control system, in accordance with SANS 9001/ISO 9001, able to be checked to the satisfaction of the Architect, that all materials and workmanship, whatever their sources, meet the requirements of the Specification. Should the Contractor or any of his sub-contractors be certified to the SANS 9000 family of standards then monitor these works accordingly.
- This drawing must be read in conjunction with all the relevant drawings, schedules and specifications from Capita and all other consultants related to the project.
- All portions of the works related to any service or consultant's information is to be done in accordance with the National Building Regulations.
- This drawing is not to be scaled. Figured dimensions to be used.
- All dimensions are in millimeters unless otherwise stated.
- All dimensions and levels must be checked on site by the contractor before putting work in hand.
- All work to be executed by competent persons qualified for the specific trade.
- This drawings is copyright reserved and remains the property of BAR Architects.

Revision

REV	DATE	DRAWN	DESCRIPTION
A	2024-09-23	BAR	ISSUED FOR INFORMATION
B	2025-02-11	BAR	UNIT TYPE RENAMED FOR INFORMATION
C	2025-03-11	GM	ISSUED FOR INFORMATION
D	2025-03-12	GM	ISSUED FOR INFORMATION

Project Name

LSV - HOUSE TYPE B5

VIDA DEVELOPERS PROPRIETARY LIMITED

BARArchitects

Bredenkamp and Reid. Architecture, Interiors & Urban design

Drawing	003		
Sheet	B5_GROUND FLOOR PLAN_A3		
Date	2025-03-12	As _e indicated	Revision D

General Notes

1. All work is to be done in accordance with the National Building Regulations.
2. All materials and workmanship are to comply with the relevant S.A.B.S codes and or the specified international codes where applicable in the - Architectural specifications. Where relevant South African National Standards, British Standards, BS codes of practice, Agrément Certificates applicable to the design exists, the recommendations and requirements of such documents to be considered a minimum standard for the works.
3. The contractor shall in all aspects of the works comply with the provisions of the Occupational Health and Safety Act, 1993 (Act No 85 of 1993) and any regulations promulgated in terms of that Act or the Factories Machinery and Building Works Act of 1941.
4. The contractor shall set up, document and maintain a quality assurance and quality control system, in accordance with SANS 9001/ISO 9001, able to be checked to the satisfaction of the Architect, that all materials and workmanship, whatever their sources, meet the requirements of the Specification. Should the Contractor or any of his sub-contractors be certified to the SANS 9000 family of standards then monitor these works accordingly.
5. This drawing must be read in conjunction with all the relevant drawings, schedules and specifications from Capita and all other consultants related to the project.
6. All portions of the works related to any service or consultant's information is to be done in accordance with the National Building Regulations.
7. This drawing is not to be scaled. Figured dimensions to be used.
8. All dimensions are in millimeters unless otherwise stated.
9. All dimensions and levels must be checked on site by the contractor before putting work in hand.
10. All work to be executed by competent persons qualified for the specific trade.
11. This drawings is copyright reserved and remains the property of BAR Architects.

Revision

REV	DATE	DRAWN	DESCRIPTION
A	2024-09-23	BAR	ISSUED FOR INFORMATION
B	2025-02-11	BAR	UNIT TYPE RENAMED FOR INFORMATION
C	2025-03-11	GM	ISSUED FOR INFORMATION
D	2025-03-12	GM	ISSUED FOR INFORMATION

Project Name

LSV - HOUSE TYPE B5

VIDA DEVELOPERS PROPRIETARY LIMITED

BARArchitects



Bredenkamp and Reid. Architecture, Interiors & Urban design

Drawing	004		
Sheet	B5_ROOF PLAN_A3		
Date	2025-03-12	As _e indicated	Revision D




ROOF PLAN_A3

SCALE: 1 : 100

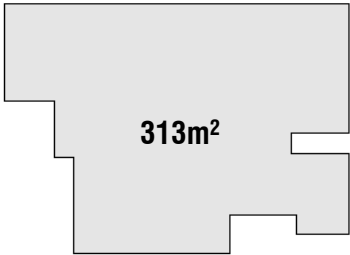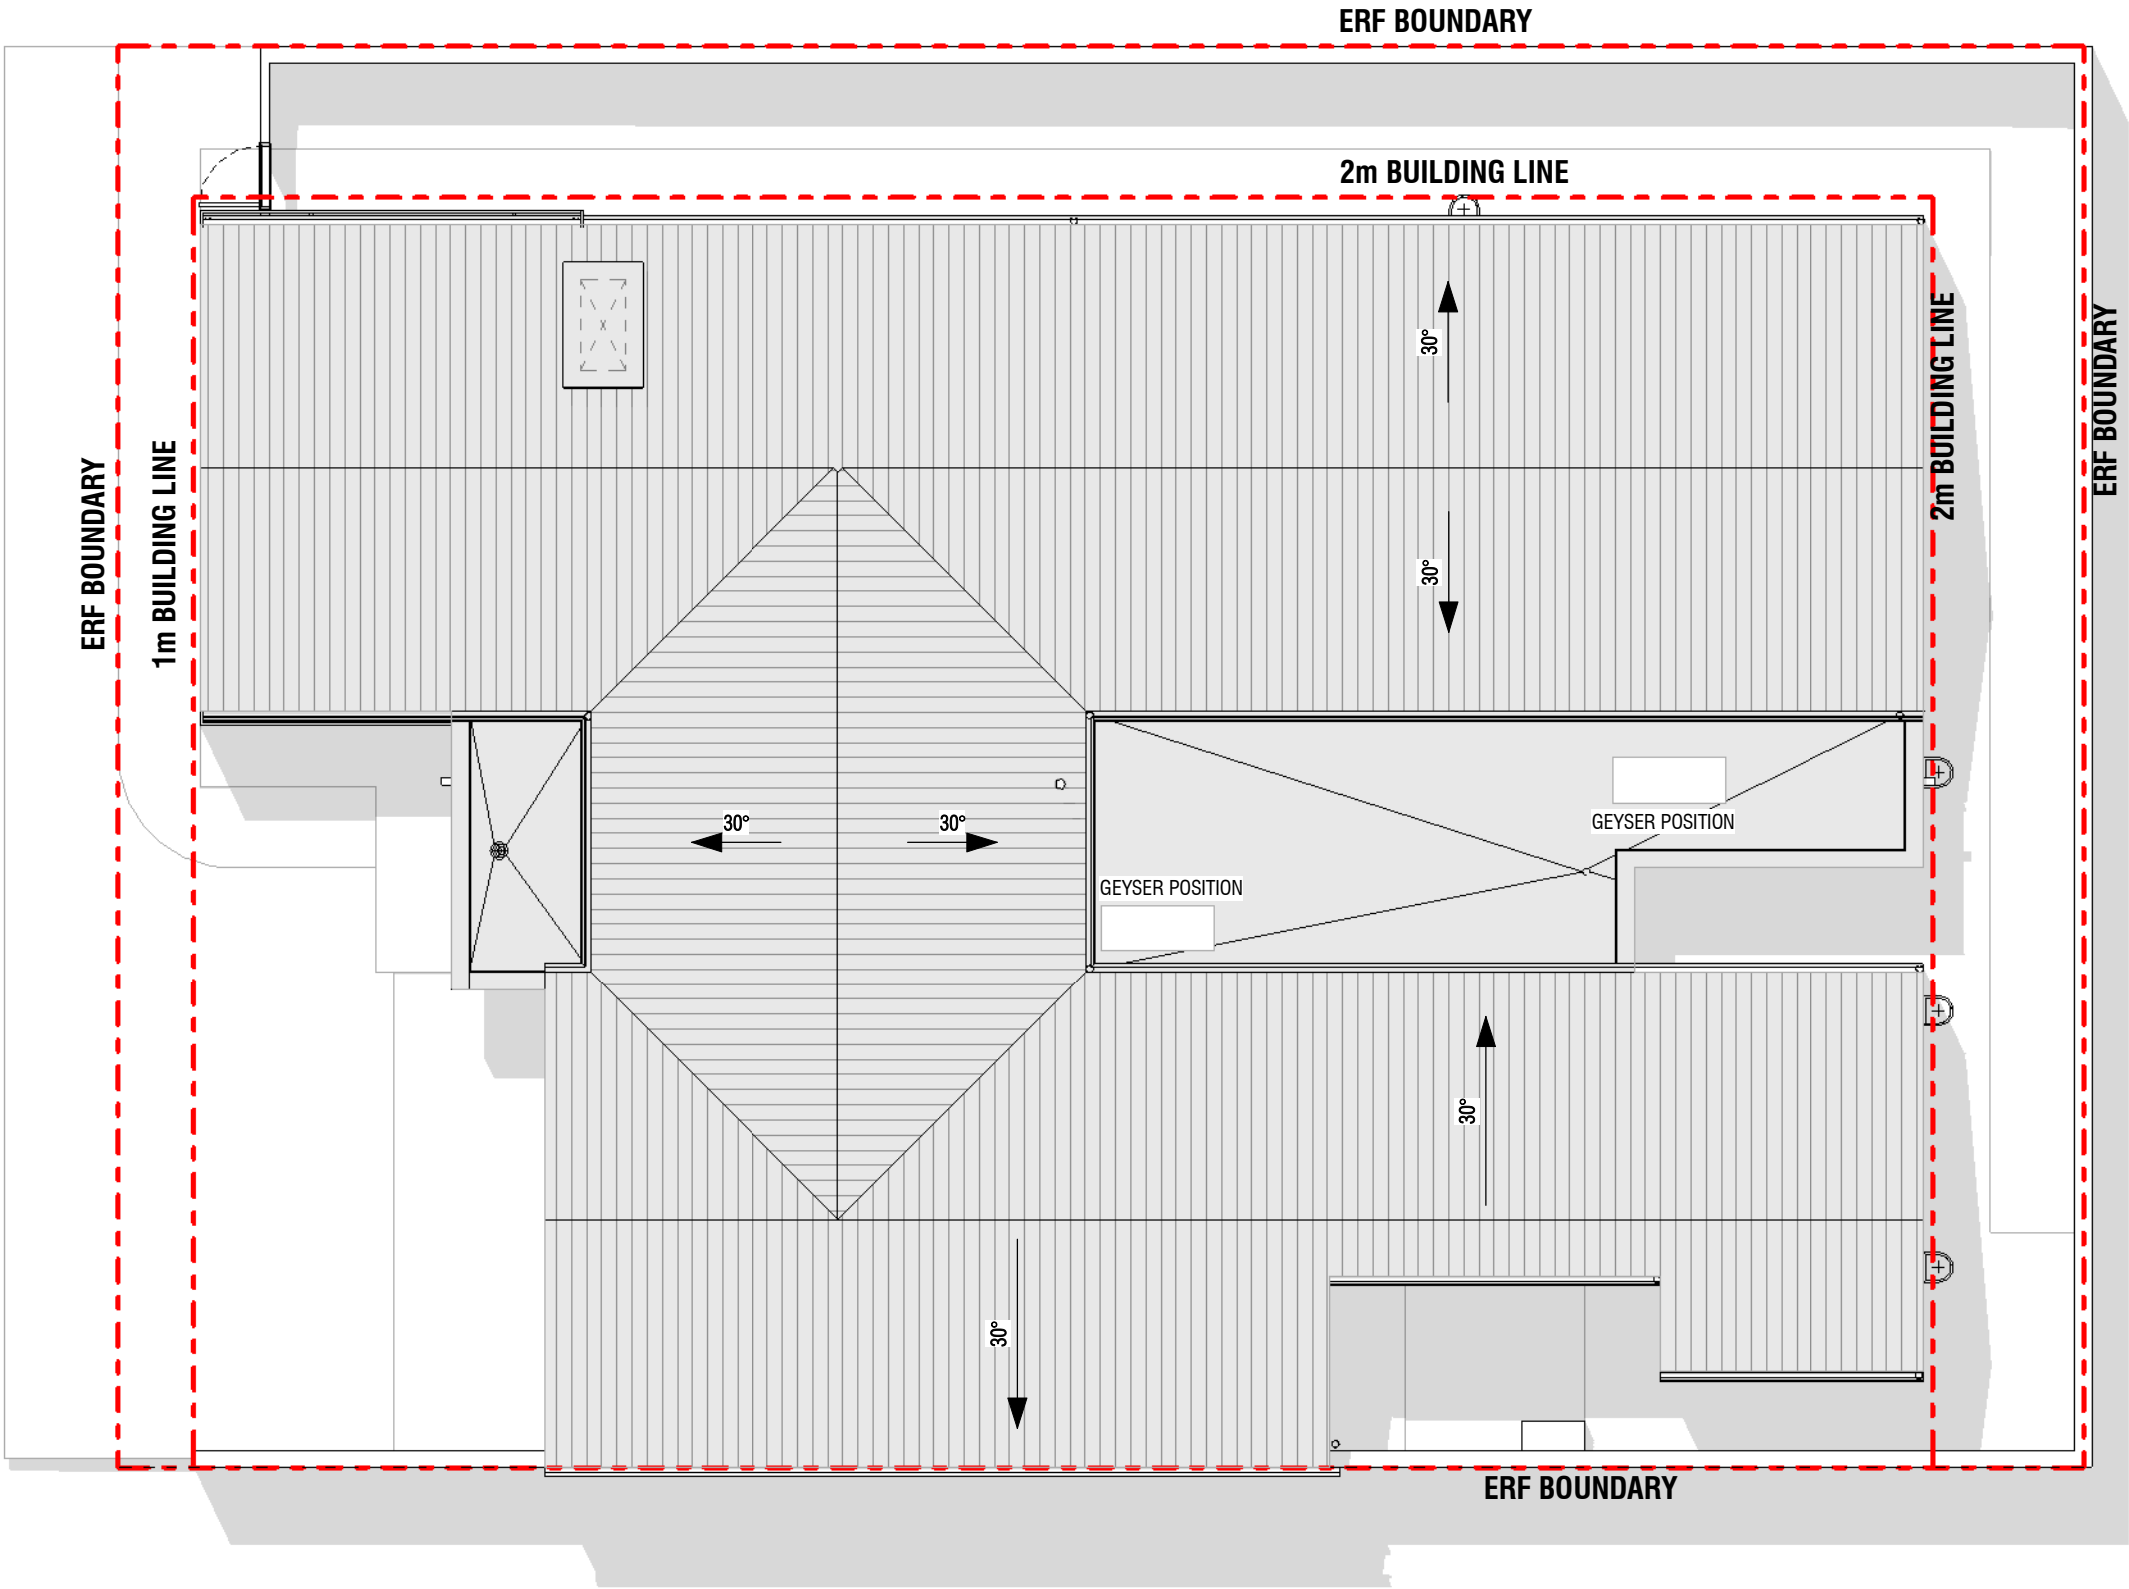

COVERAGE DIAGRAM

SCALE: 1 : 500

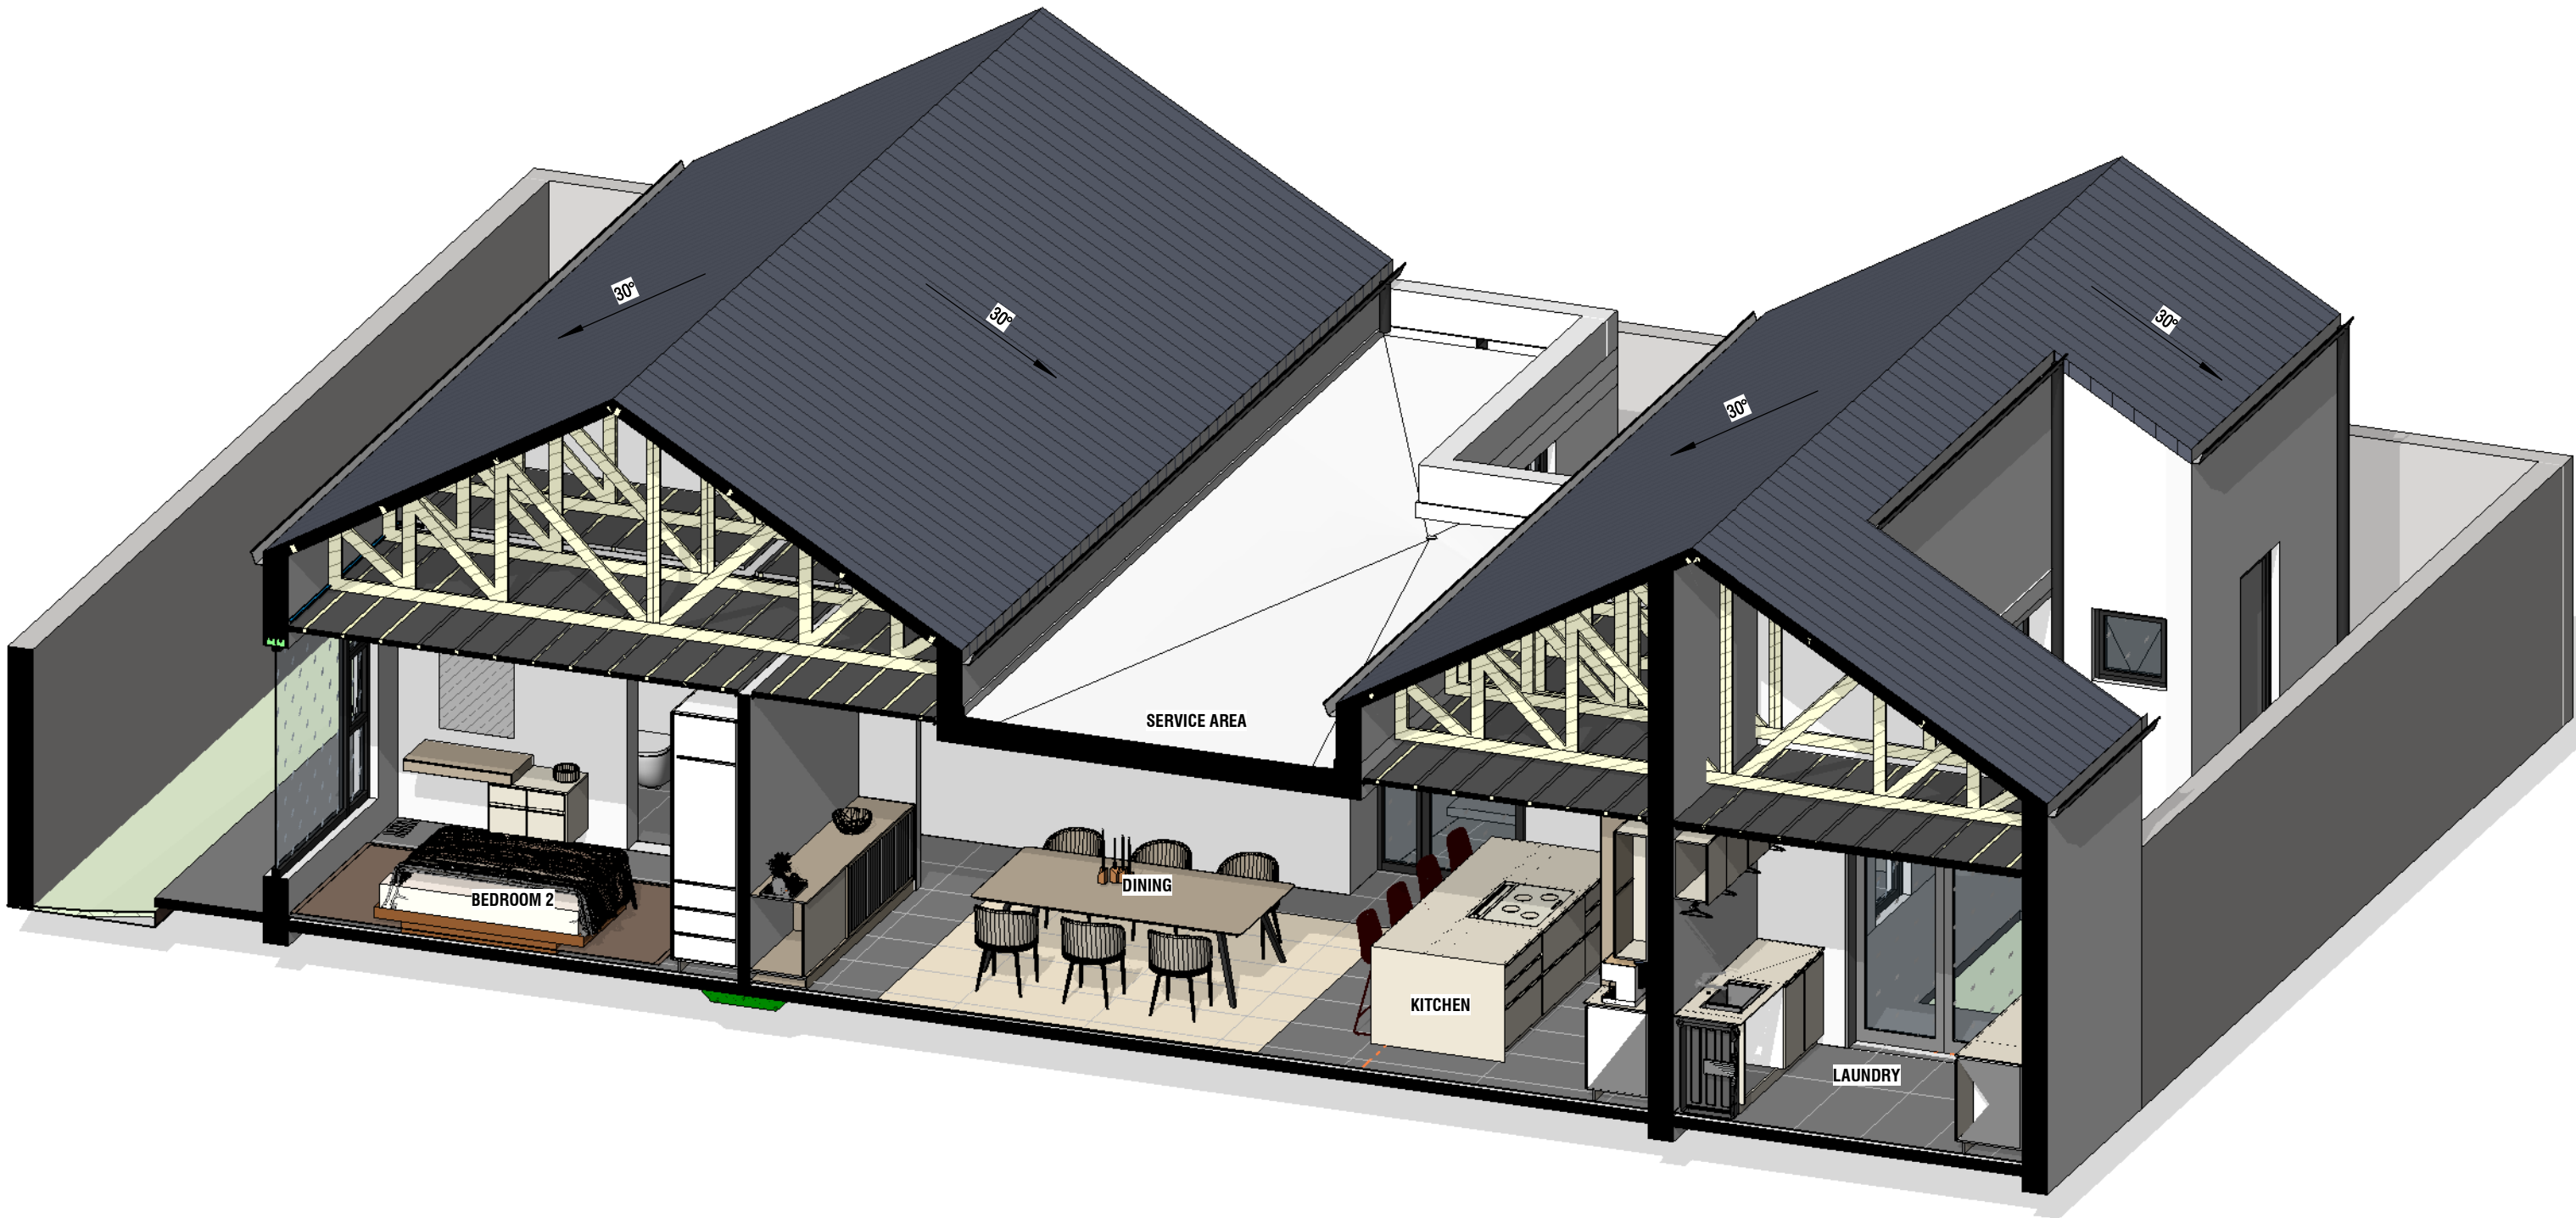

3D-SECTION_A3

General Notes

1. All work is to be done in accordance with the National Building Regulations.
2. All materials and workmanship are to comply with the relevant S.A.B.S codes and or the specified international codes where applicable in the - Architectural specifications. Where relevant South African National Standards, British Standards, BS codes of practice, Agrément Certificates applicable to the design exists, the recommendations and requirements of such documents to be considered a minimum standard for the works.
3. The contractor shall in all aspects of the works comply with the provisions of the Occupational Health and Safety Act, 1993 (Act No 85 of 1993) and any regulations promulgated in terms of that Act or the Factories Machinery and Building Works Act of 1941.
4. The contractor shall set up, document and maintain a quality assurance and quality control system, in accordance with SANS 9001/ISO 9001, able to be checked to the satisfaction of the Architect, that all materials and workmanship, whatever their sources, meet the requirements of the Specification. Should the Contractor or any of his sub-contractors be certified to the SANS 9000 family of standards then monitor these works accordingly.
5. This drawing must be read in conjunction with all the relevant drawings, schedules and specifications from Capita and all other consultants related to the project.
6. All portions of the works related to any service or consultant's information is to be done in accordance with the National Building Regulations.
7. This drawing is not to be scaled. Figured dimensions to be used.
8. All dimensions are in millimeters unless otherwise stated.
9. All dimensions and levels must be checked on site by the contractor before putting work in hand.
10. All work to be executed by competent persons qualified for the specific trade.
11. This drawings is copyright reserved and remains the property of BAR Architects.

Revision

REV	DATE	DRAWN	DESCRIPTION
A	2024-09-02	BAR	UPDATES ISSUED FOR INFORMATION
B	2025-02-11	BAR	UNIT TYPE RENAMED FOR INFORMATION
C	2025-03-11	GM	ISSUED FOR INFORMATION
D	2025-03-12	GM	ISSUED FOR INFORMATION

Project Name


LSV - HOUSE TYPE B5

VIDA DEVELOPERS PROPRIETARY LIMITED

BARArchitects

Bredenkamp and Reid. Architecture, Interiors & Urban design

Drawing	005		
Sheet	3D SECTION_A3		
Date	2025-03-12	Scale	Revision D

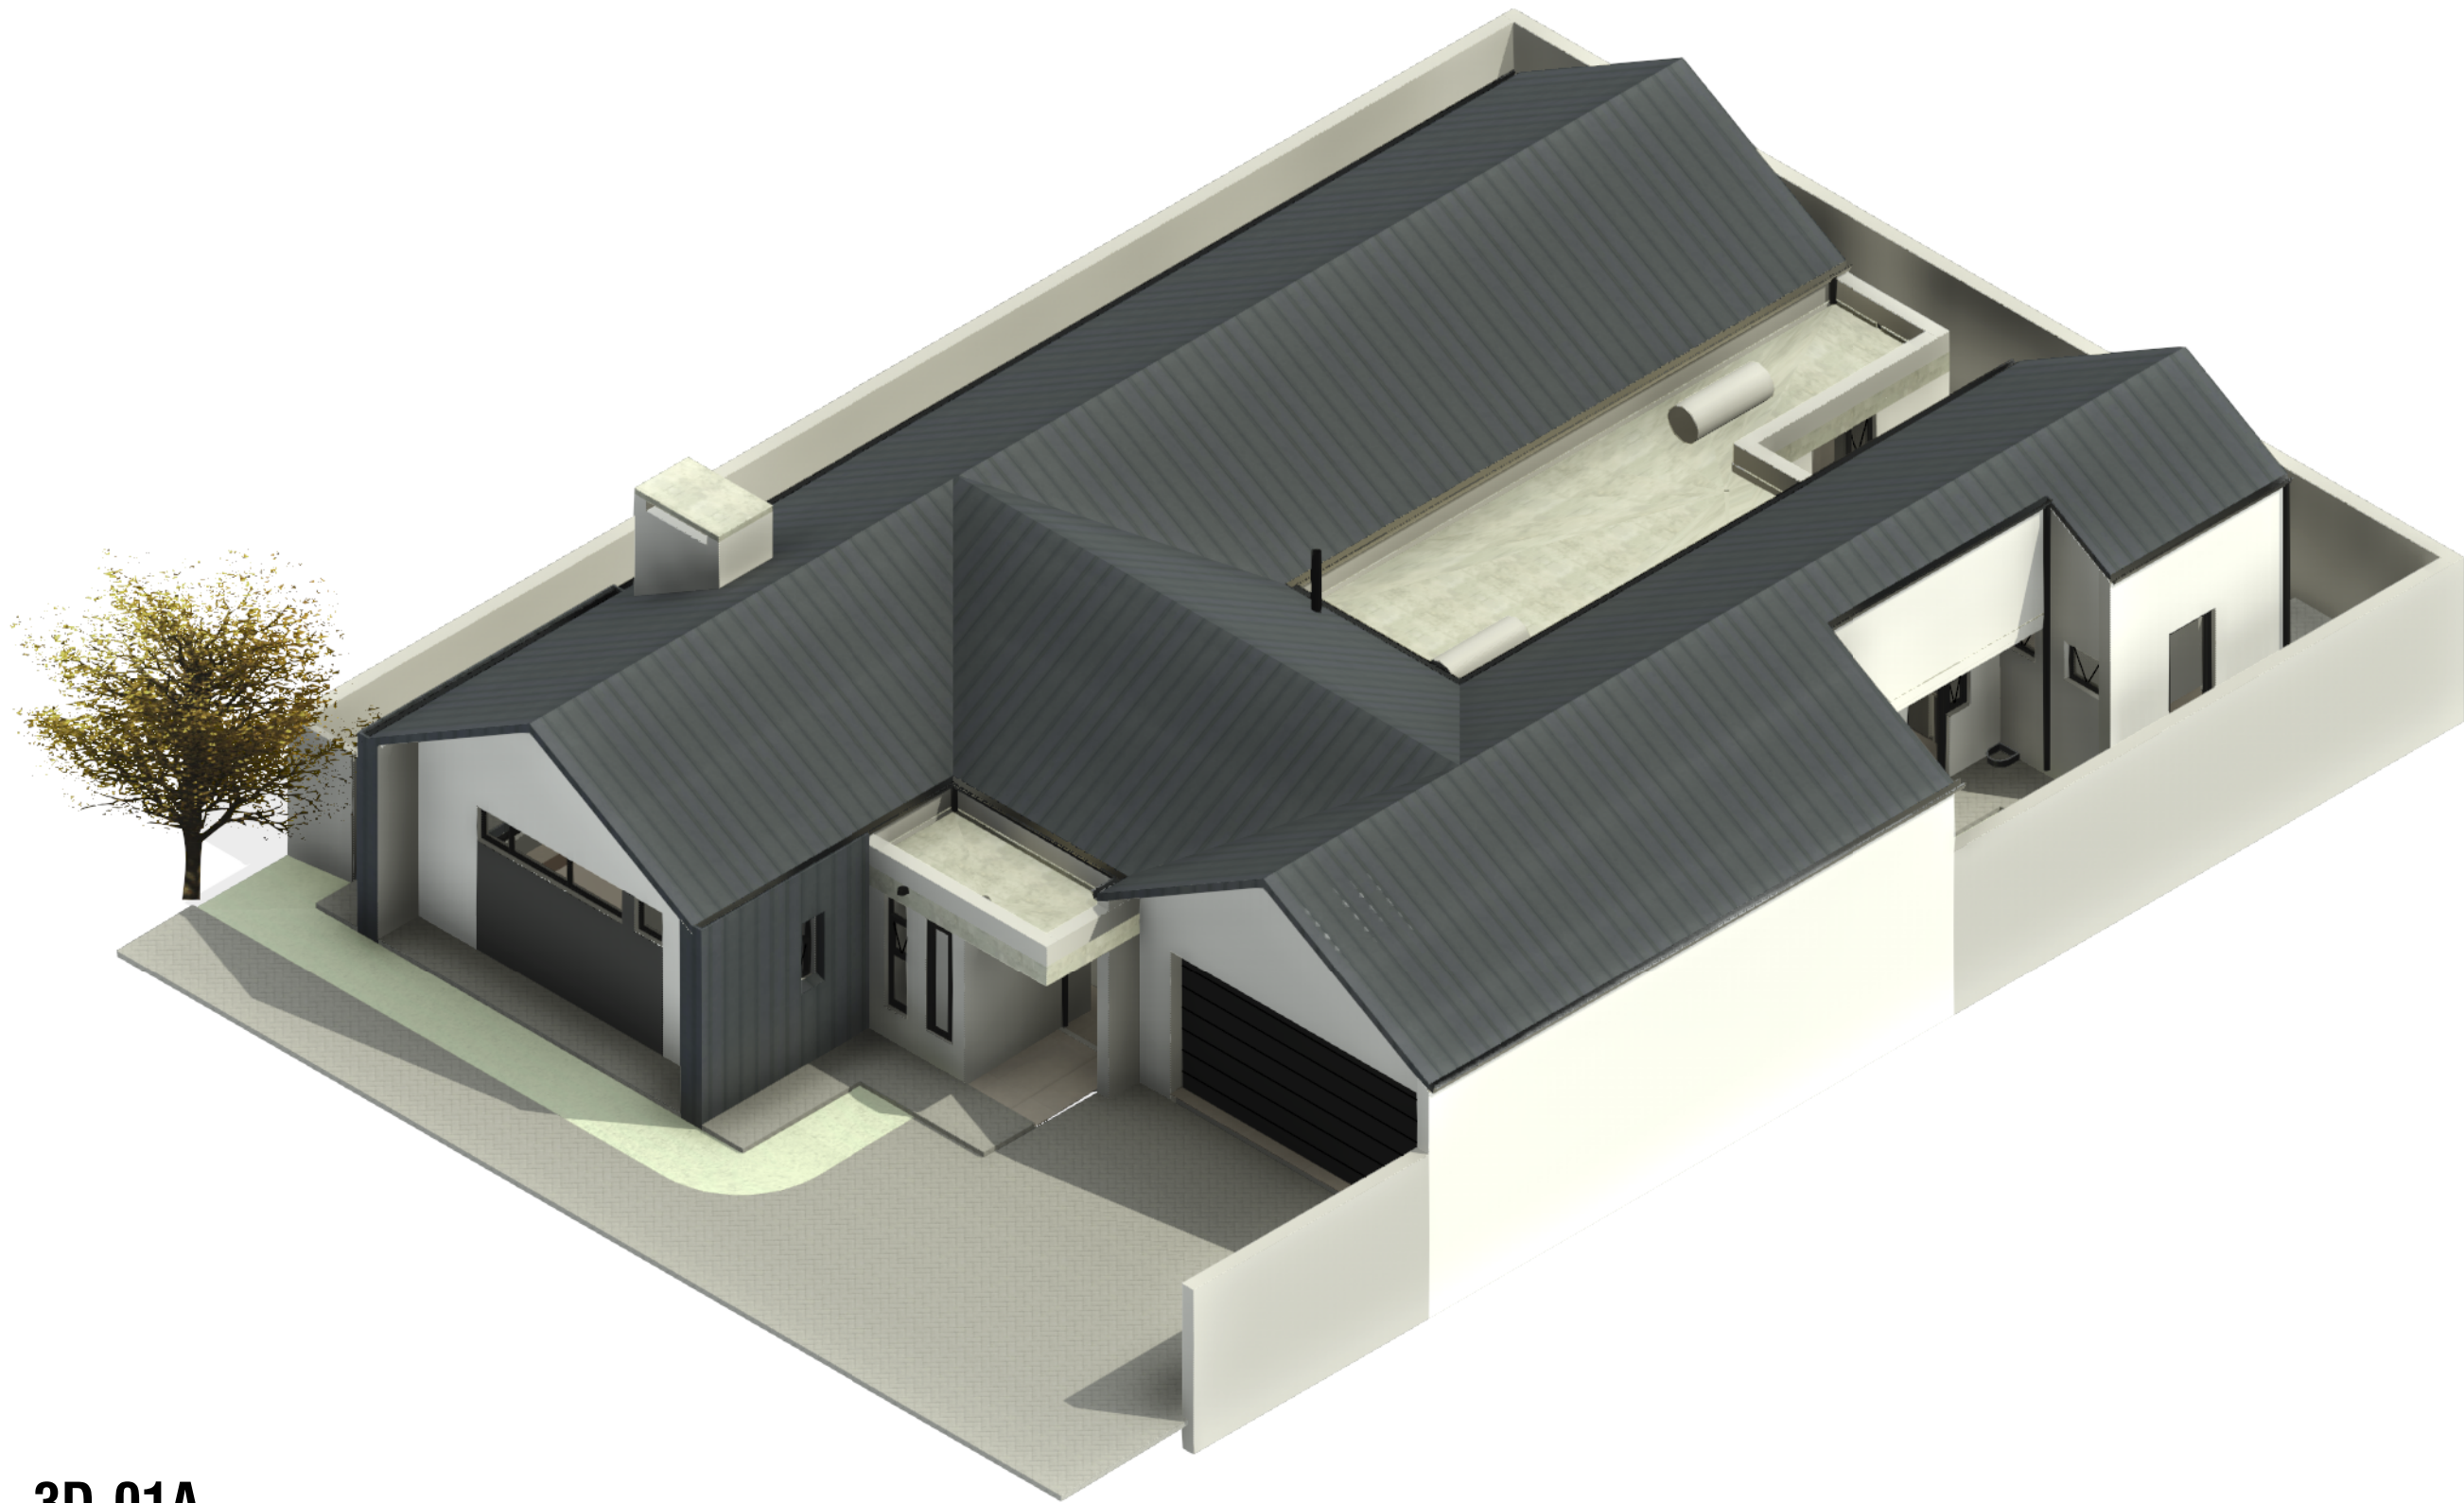

3D-01A

SCALE:

General Notes

1. All work is to be done in accordance with the National Building Regulations.
2. All materials and workmanship are to comply with the relevant S.A.B.S codes and or the specified international codes where applicable in the - Architectural specifications. Where relevant South African National Standards, British Standards, BS codes of practice, Agrément Certificates applicable to the design exists, the recommendations and requirements of such documents to be considered a minimum standard for the works.
3. The contractor shall in all aspects of the works comply with the provisions of the Occupational Health and Safety Act, 1993 (Act No 85 of 1993) and any regulations promulgated in terms of that Act or the Factories Machinery and Building Works Act of 1941.
4. The contractor shall set up, document and maintain a quality assurance and quality control system, in accordance with SANS 9001/ISO 9001, able to be checked to the satisfaction of the Architect, that all materials and workmanship, whatever their sources, meet the requirements of the Specification. Should the Contractor or any of his sub-contractors be certified to the SANS 9000 family of standards then monitor these works accordingly.
5. This drawing must be read in conjunction with all the relevant drawings, schedules and specifications from Capita and all other consultants related to the project.
6. All portions of the works related to any service or consultant's information is to be done in accordance with the National Building Regulations.
7. This drawing is not to be scaled. Figured dimensions to be used.
All dimensions are in millimeters unless otherwise stated.
8. All dimensions and levels must be checked on site by the contractor before putting work in hand.
9. All work to be executed by competent persons qualified for the specific trade.
10. This drawings is copyright reserved and remains the property of BAR Architects.

Revision

REV	DATE	DRAWN	DESCRIPTION
A	2024-09-23	BAR	ISSUED FOR INFORMATION
B	2025-02-11	BAR	UNIT TYPE RENAMED FOR INFORMATION
C	2025-03-11	GM	ISSUED FOR INFORMATION
D	2025-03-12	GM	ISSUED FOR INFORMATION

Project Name		Drawing		
LSV - HOUSE TYPE B5		006		
VIDA DEVELOPERS PROPRIETARY LIMITED		Sheet		
		3D_A3		
		Date	Scale	Revision
		2025-03-12		D

BARArchitects
Bredenkamp and Reid. Architecture, Interiors & Urban design



3D-02A

SCALE:

1. All work is to be done in accordance with the National Building Regulations.
2. All materials and workmanship are to comply with the relevant S.A.B.S codes and or the specified international codes where applicable in the - Architectural specifications. Where relevant South African National Standards, British Standards, BS codes of practice, Agrément Certificates applicable to the design exists, the recommendations and requirements of such documents to be considered a minimum standard for the works.
3. The contractor shall in all aspects of the works comply with the provisions of the Occupational Health and Safety Act, 1993 (Act No 85 of 1993) and any regulations promulgated in terms of that Act or the Factories Machinery and Building Works Act of 1941.
4. The contractor shall set up, document and maintain a quality assurance and quality control system, in accordance with SANS 9001/ISO 9001, able to be checked to the satisfaction of the Architect, that all materials and workmanship, whatever their sources, meet the requirements of the Specification. Should the Contractor or any of his sub-contractors be certified to the SANS 9000 family of standards then monitor these works accordingly.
5. This drawing must be read in conjunction with all the relevant drawings, schedules and specifications from Capita and all other consultants related to the project.
6. All portions of the works related to any service or consultant's information is to be done in accordance with the National Building Regulations.
7. This drawing is not to be scaled. Figured dimensions to be used.
All dimensions are in millimeters unless otherwise stated.
8. All dimensions and levels must be checked on site by the contractor before putting work in hand.
9. All work to be executed by competent persons qualified for the specific trade.
10. This drawings is copyright reserved and remains the property of BAR Architects.

Revision

REV	DATE	DRAWN	DESCRIPTION
A	2024-09-23	BAR	ISSUED FOR INFORMATION
B	2025-02-11	BAR	UNIT TYPE RENAMED FOR INFORMATION
C	2025-03-11	GM	ISSUED FOR INFORMATION
D	2025-03-12	GM	ISSUED FOR INFORMATION

Project Name

LSV - HOUSE TYPE B5

VIDA DEVELOPERS PROPRIETARY LIMITED

BARArchitects

Bredenkamp and Reid. Architecture, Interiors & Urban design

Drawing

007

Sheet

3D_A3

Date


2025-03-12

Scale


Revision

D


3D-LIVING AREAS

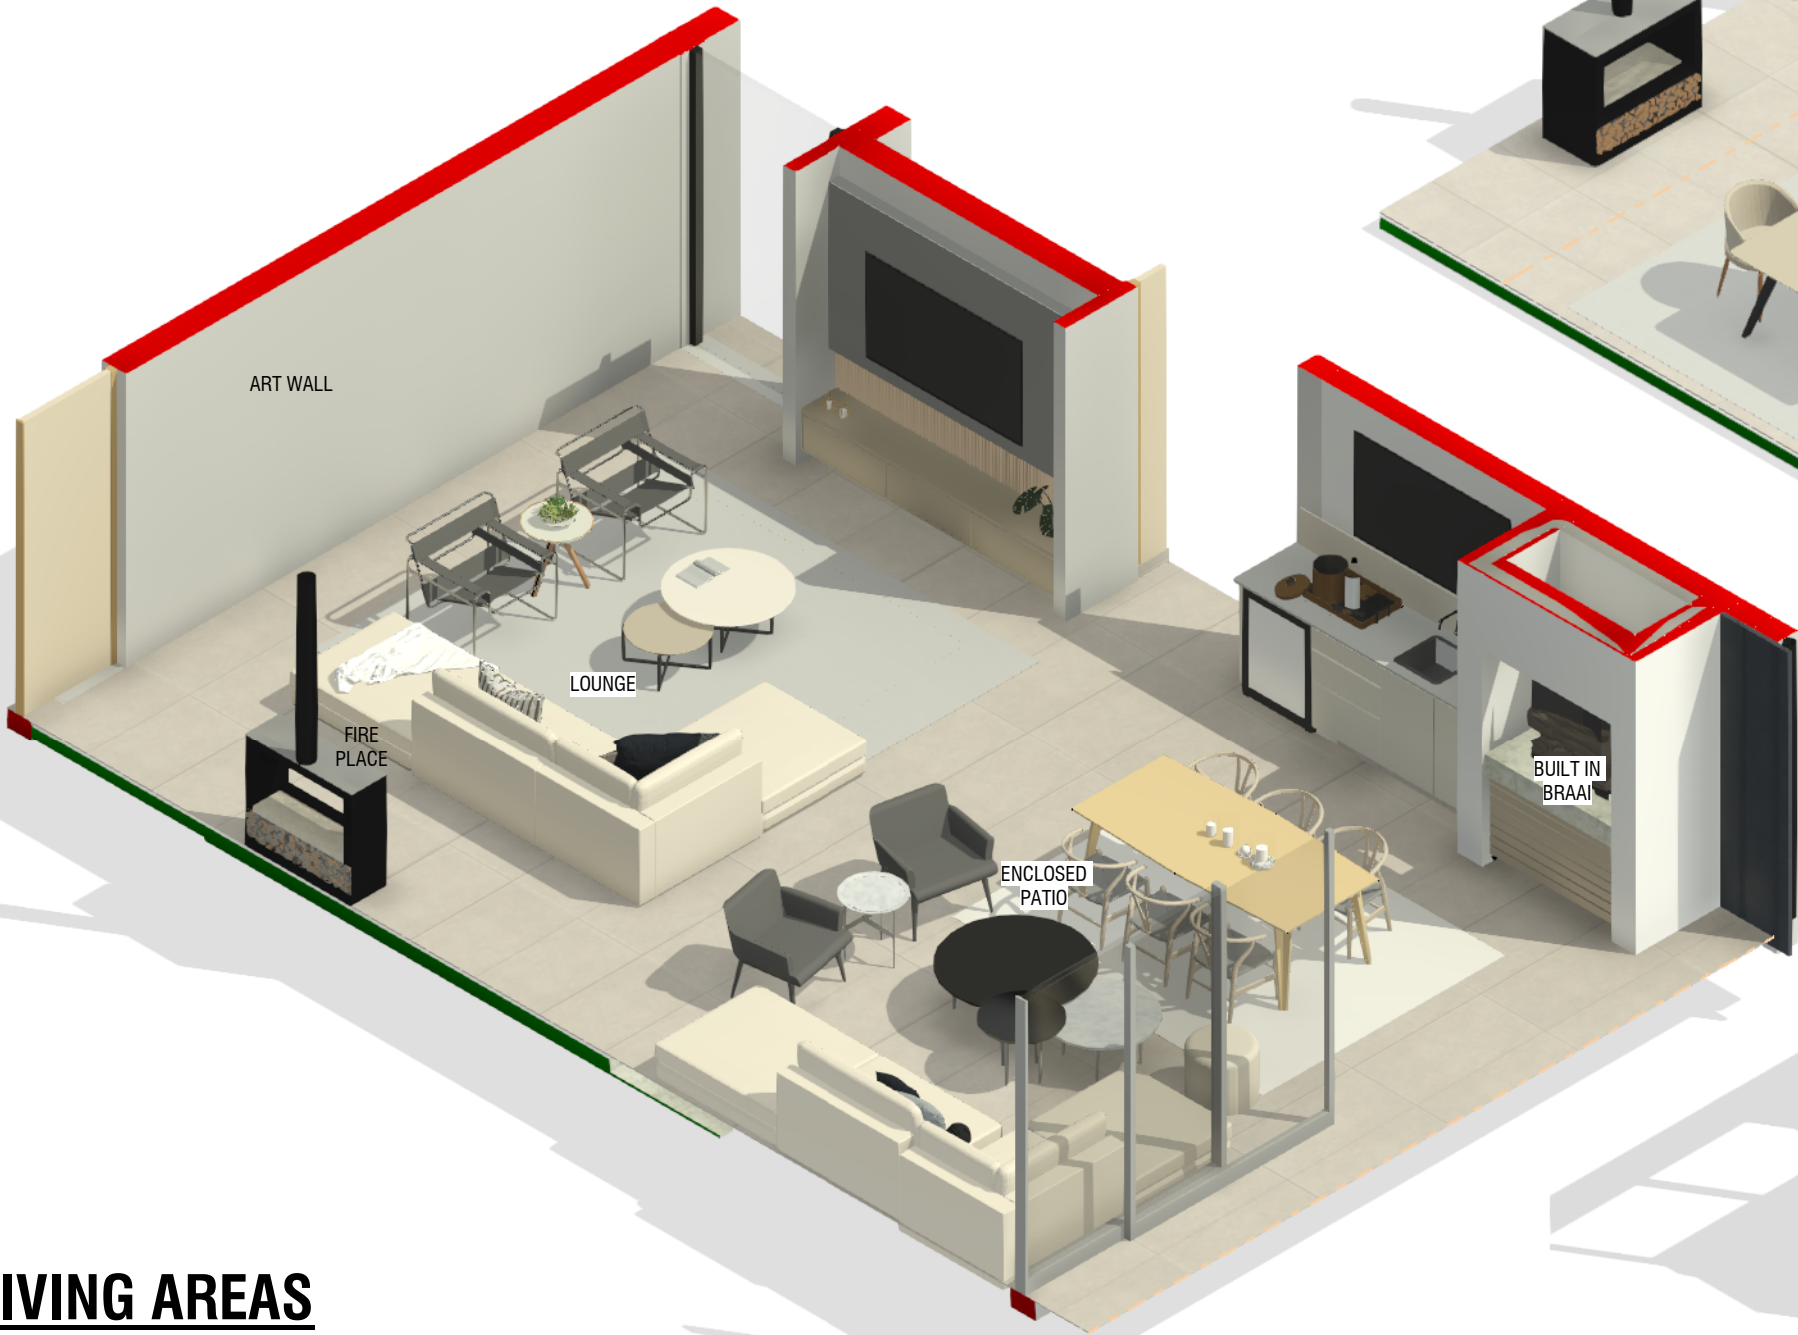

3D-DINING

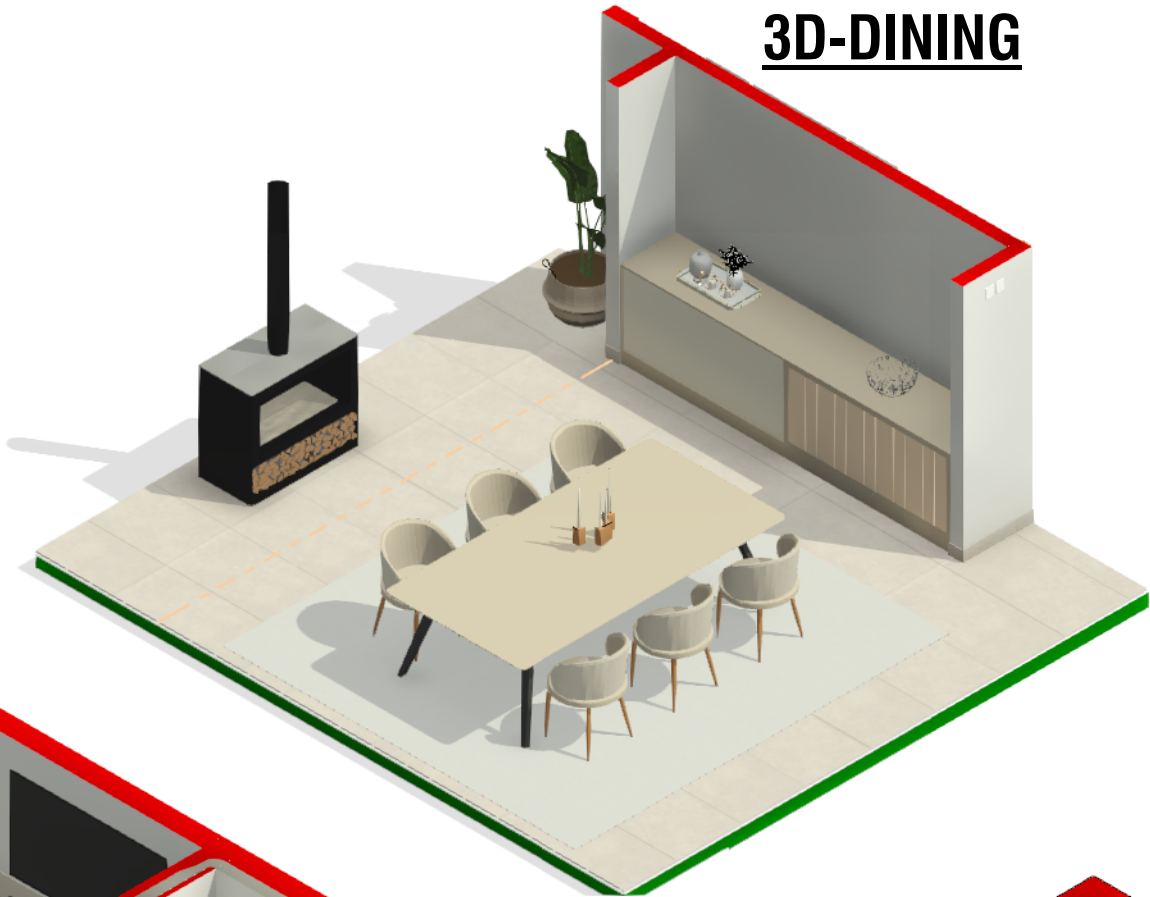

3D-KITCHEN

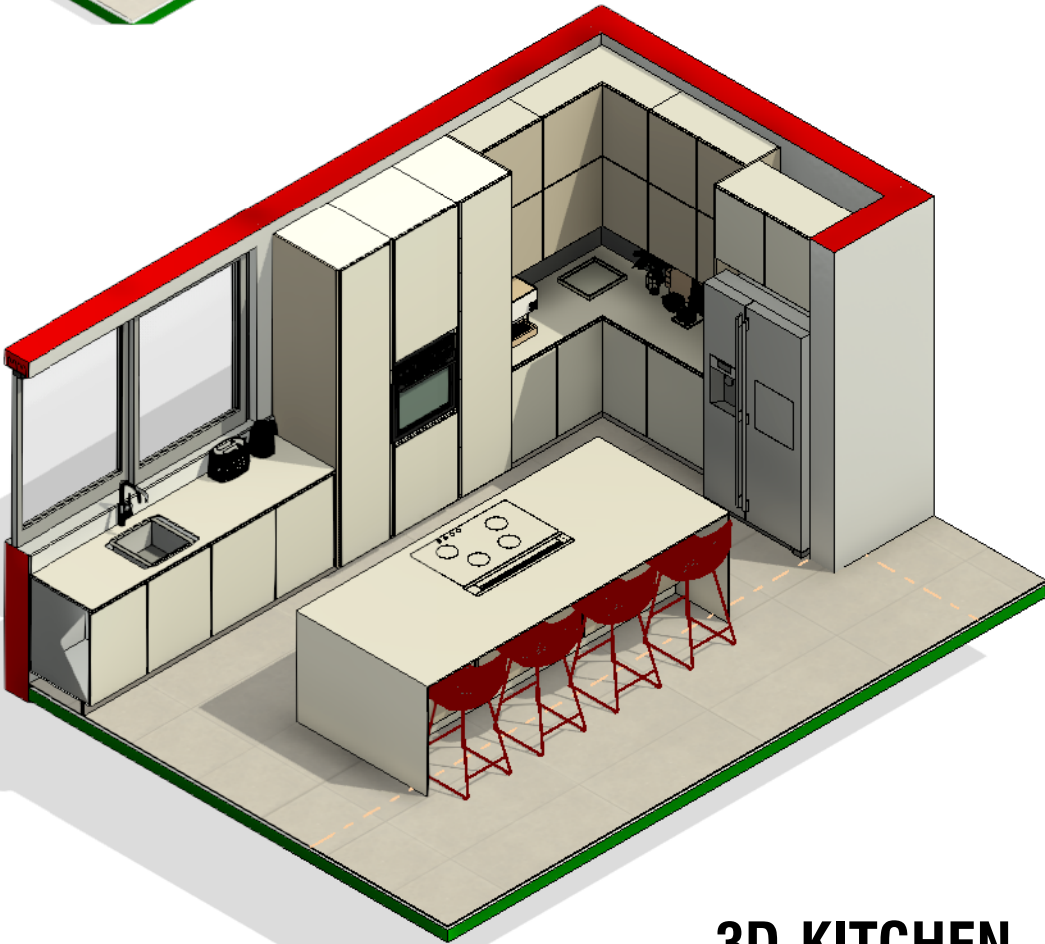

General Notes

1. All work is to be done in accordance with the National Building Regulations.
2. All materials and workmanship are to comply with the relevant S.A.B.S codes and or the specified international codes where applicable in the - Architectural specifications. Where relevant South African National Standards, British Standards, BS codes of practice, Agrément Certificates applicable to the design exists, the recommendations and requirements of such documents to be considered a minimum standard for the works.
3. The contractor shall in all aspects of the works comply with the provisions of the Occupational Health and Safety Act, 1993 (Act No 85 of 1993) and any regulations promulgated in terms of that Act or the Factories Machinery and Building Works Act of 1941.
4. The contractor shall set up, document and maintain a quality assurance and quality control system, in accordance with SANS 9001/ISO 9001, able to be checked to the satisfaction of the Architect, that all materials and workmanship, whatever their sources, meet the requirements of the Specification. Should the Contractor or any of his sub-contractors be certified to the SANS 9000 family of standards then monitor these works accordingly.
5. This drawing must be read in conjunction with all the relevant drawings, schedules and specifications from Capita and all other consultants related to the project.
6. All portions of the works related to any service or consultant's information is to be done in accordance with the National Building Regulations.
7. This drawing is not to be scaled. Figured dimensions to be used.
8. All dimensions are in millimeters unless otherwise stated.
9. All dimensions and levels must be checked on site by the contractor before putting work in hand.
10. All work to be executed by competent persons qualified for the specific trade.
11. This drawings is copyright reserved and remains the property of BAR Architects.

REV	DATE	DRAWN	DESCRIPTION
A	2024-09-23	BAR	ISSUED FOR INFORMATION
B	2025-02-11	BAR	UNIT TYPE RENAMED FOR INFORMATION
C	2025-03-11	GM	ISSUED FOR INFORMATION
D	2025-03-12	GM	ISSUED FOR INFORMATION

Project Name


LSV - HOUSE TYPE B5

VIDA DEVELOPERS PROPRIETARY LIMITED

BARArchitects


Bredenkamp and Reid. Architecture, Interiors & Urban design

Drawing		008	
Sheet		3D_A3	
Date	2025-03-12	Scale	Revision D

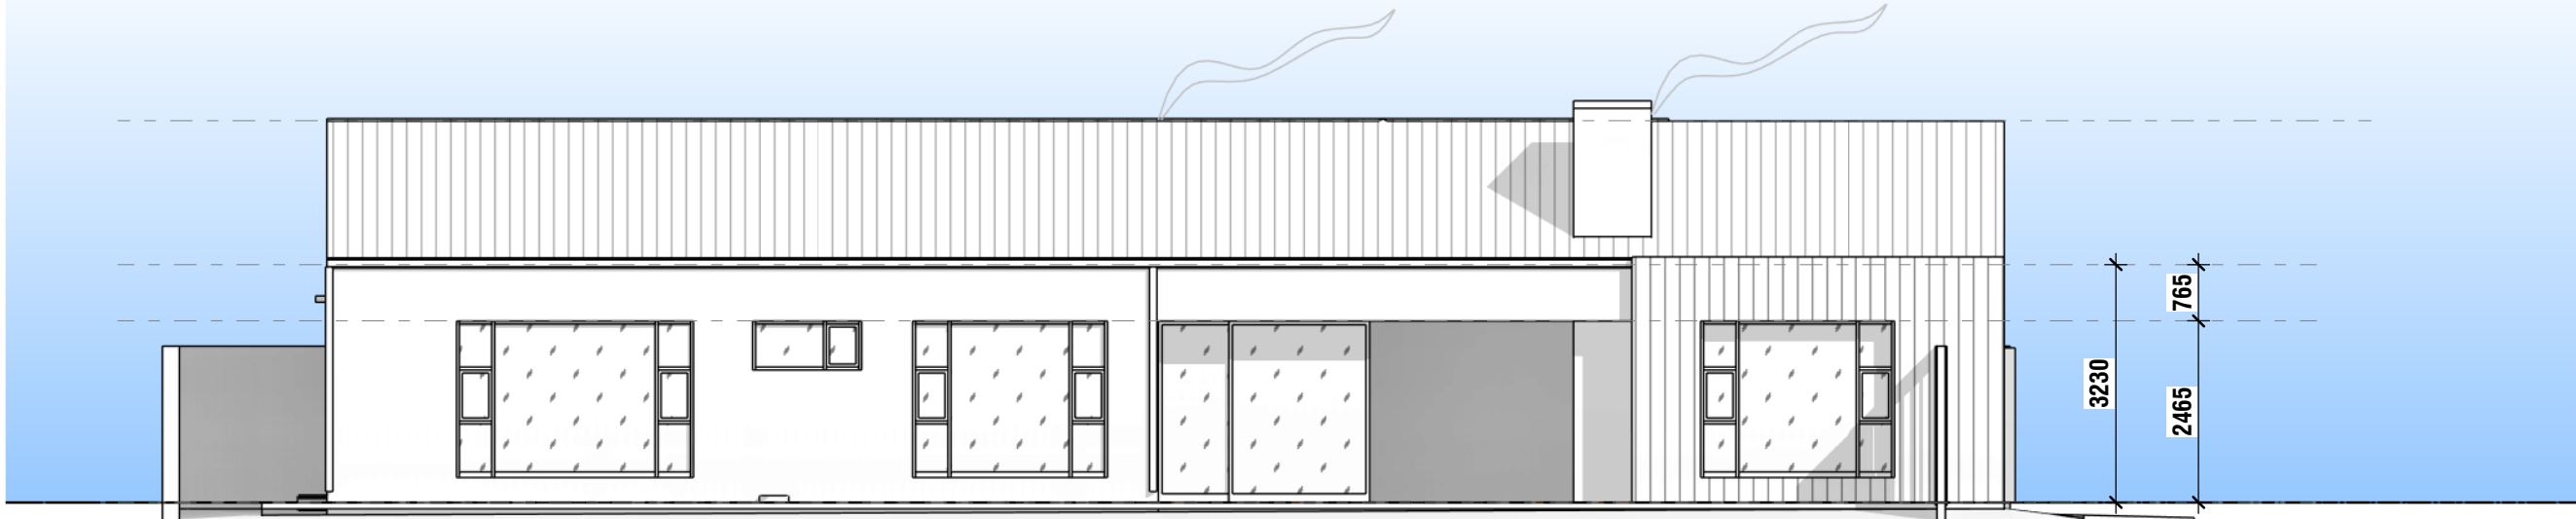

NORTH ELEVATION

SCALE: 1 : 100

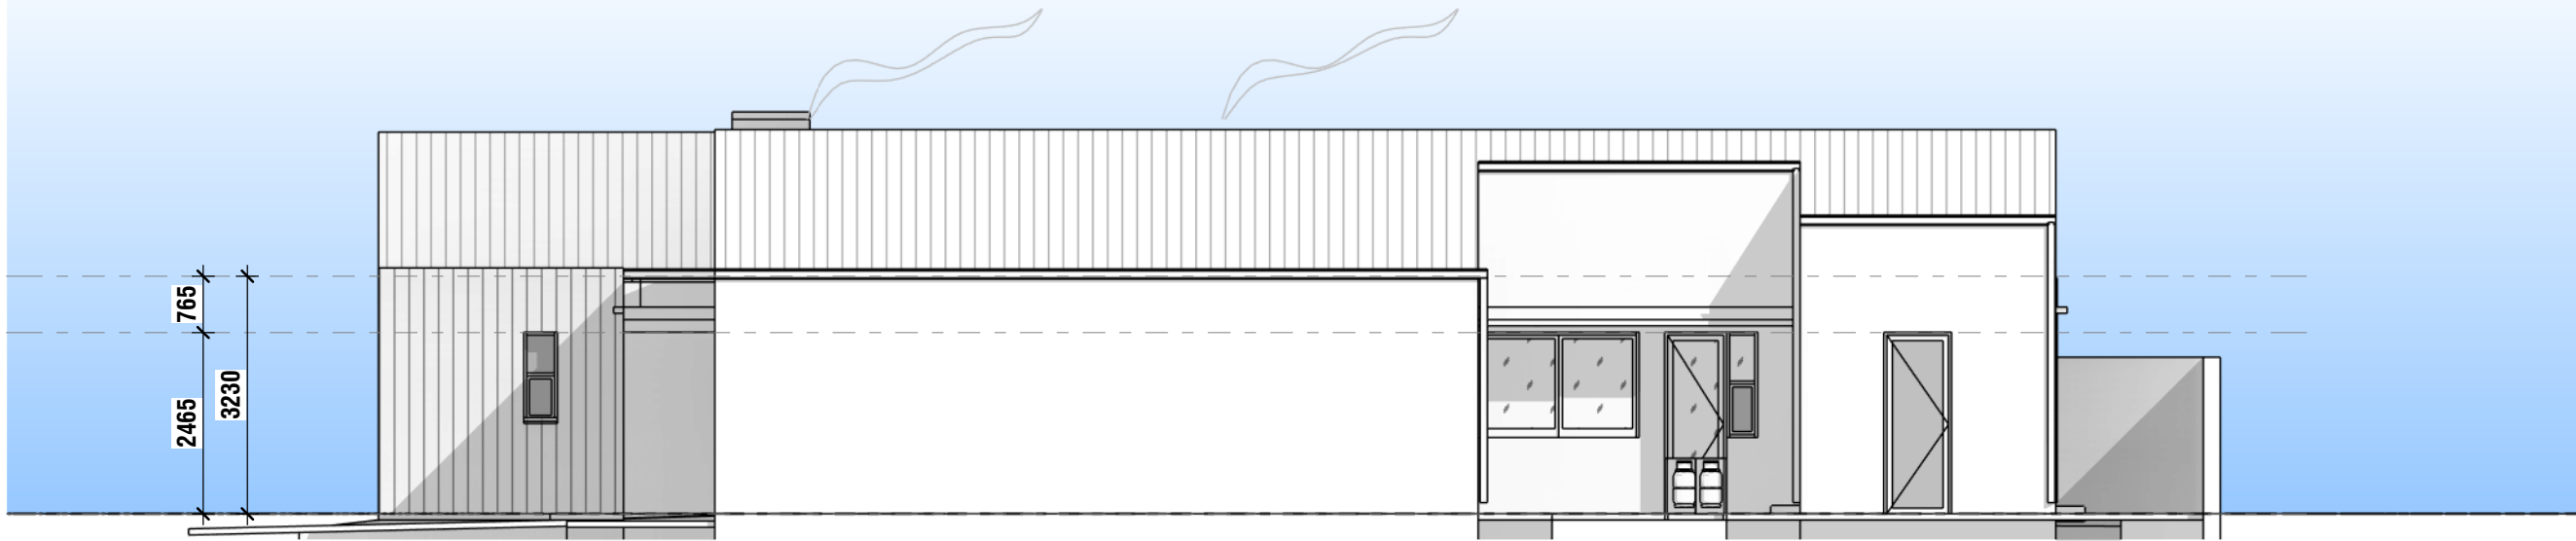

SOUTH ELEVATION

SCALE: 1 : 100

1. All work is to be done in accordance with the National Building Regulations.
2. All materials and workmanship are to comply with the relevant S.A.B.S codes and or the specified international codes where applicable in the - Architectural specifications. Where relevant South African National Standards, British Standards, BS codes of practice, Agrément Certificates applicable to the design exists, the recommendations and requirements of such documents to be considered a minimum standard for the works.
3. The contractor shall in all aspects of the works comply with the provisions of the Occupational Health and Safety Act, 1993 (Act No 85 of 1993) and any regulations promulgated in terms of that Act or the Factories Machinery and Building Works Act of 1941.
4. The contractor shall set up, document and maintain a quality assurance and quality control system, in accordance with SANS 9001/ISO 9001, able to be checked to the satisfaction of the Architect, that all materials and workmanship, whatever their sources, meet the requirements of the Specification. Should the Contractor or any of his sub-contractors be certified to the SANS 9000 family of standards then monitor these works accordingly.
5. This drawing must be read in conjunction with all the relevant drawings, schedules and specifications from Capita and all other consultants related to the project.
6. All portions of the works related to any service or consultant's information is to be done in accordance with the National Building Regulations.
7. This drawing is not to be scaled. Figured dimensions to be used.
8. All dimensions are in millimeters unless otherwise stated.
9. All work to be executed by competent persons qualified for the specific trade.
10. This drawings is copyright reserved and remains the property of BAR Architects.

Revision

REV	DATE	DRAWN	DESCRIPTION
A	2024-09-23	BAR	ISSUED FOR INFORMATION
B	2025-02-11	BAR	UNIT TYPE RENAMED FOR INFORMATION
C	2025-03-11	GM	ISSUED FOR INFORMATION
D	2025-03-12	GM	ISSUED FOR INFORMATION

Project Name

LSV - HOUSE TYPE B5
VIDA DEVELOPERS PROPRIETARY LIMITED

BARArchitects
Bredenkamp and Reid. Architecture, Interiors & Urban design

Drawing

009

Sheet

ELEVATIONS 01_A3

Date


2025-03-12

Scale


1 : 100

Revision

D

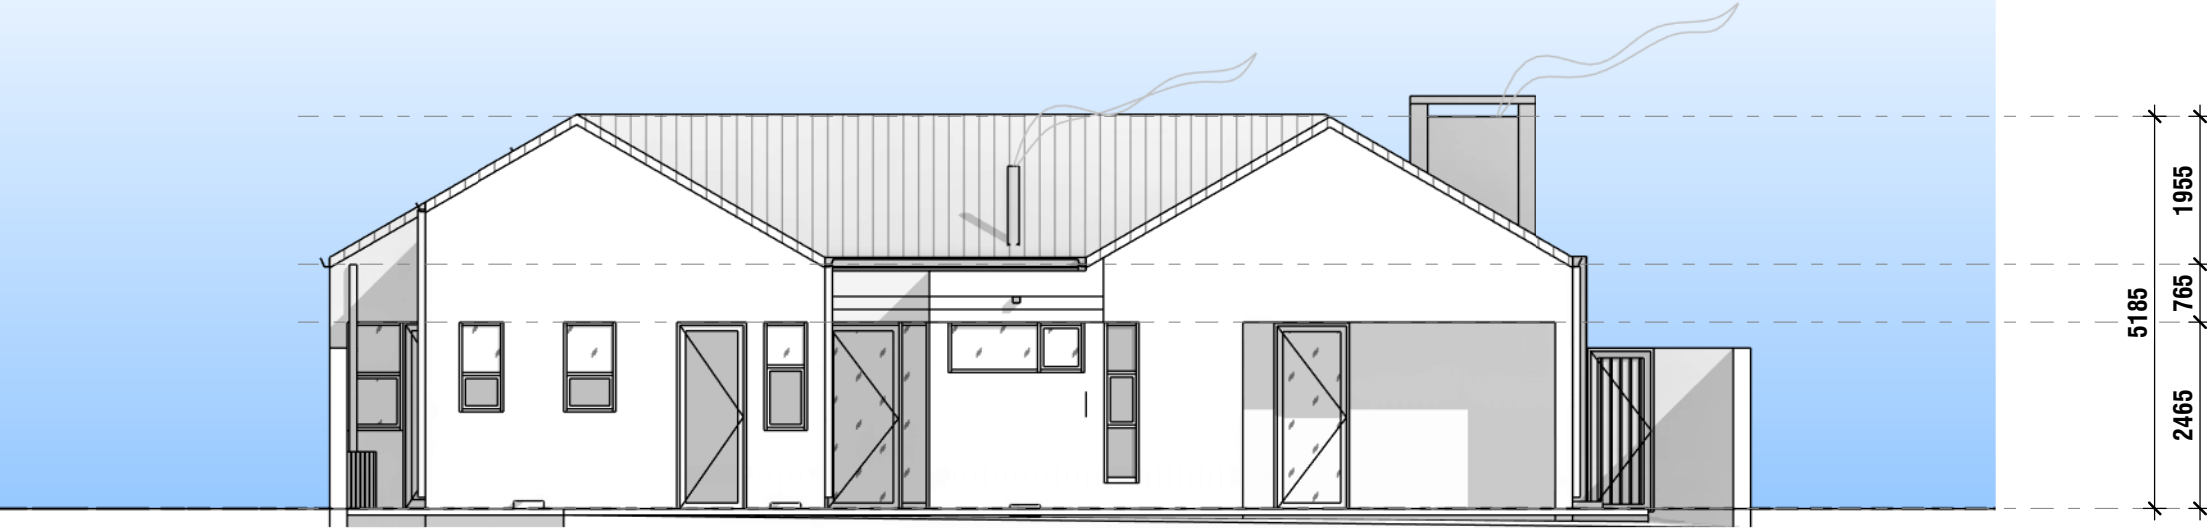

EAST ELEVATION
SCALE: 1 : 100

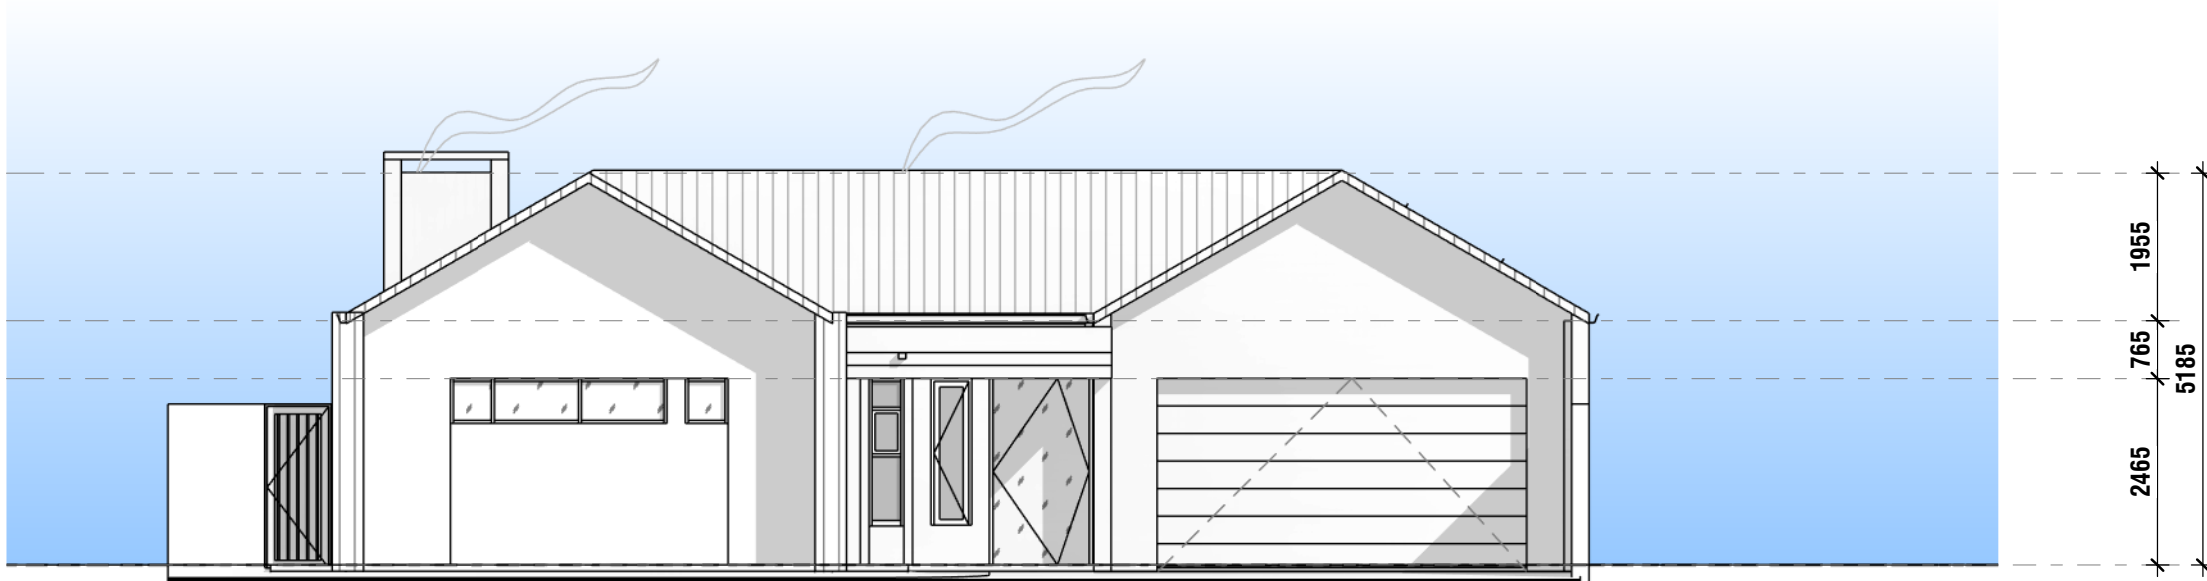

WEST ELEVATION
SCALE: 1 : 100

General Notes

1. All work is to be done in accordance with the National Building Regulations.
2. All materials and workmanship are to comply with the relevant S.A.B.S codes and or the specified international codes where applicable in the - Architectural specifications. Where relevant South African National Standards, British Standards, BS codes of practice, Agrément Certificates applicable to the design exists, the recommendations and requirements of such documents to be considered a minimum standard for the works.
3. The contractor shall in all aspects of the works comply with the provisions of the Occupational Health and Safety Act, 1993 (Act No 85 of 1993) and any regulations promulgated in terms of that Act or the Factories Machinery and Building Works Act of 1941.
4. The contractor shall set up, document and maintain a quality assurance and quality control system, in accordance with SANS 9001/ISO 9001, able to be checked to the satisfaction of the Architect, that all materials and workmanship, whatever their sources, meet the requirements of the Specification. Should the Contractor or any of his sub-contractors be certified to the SANS 9000 family of standards then monitor these works accordingly.
5. This drawing must be read in conjunction with all the relevant drawings, schedules and specifications from Capita and all other consultants related to the project.
6. All portions of the works related to any service or consultant's information is to be done in accordance with the National Building Regulations.
7. This drawing is not to be scaled. Figured dimensions to be used.
8. All dimensions are in millimeters unless otherwise stated.
9. All dimensions and levels must be checked on site by the contractor before putting work in hand.
10. All work to be executed by competent persons qualified for the specific trade.
11. This drawings is copyright reserved and remains the property of BAR Architects.

Revision


REV	DATE	DRAWN	DESCRIPTION
A	2024-09-23	BAR	ISSUED FOR INFORMATION
B	2025-02-11	BAR	UNIT TYPE RENAMED FOR INFORMATION
C	2025-03-11	GM	ISSUED FOR INFORMATION
D	2025-03-12	GM	ISSUED FOR INFORMATION

Project Name


LSV - HOUSE TYPE B5
VIDA DEVELOPERS PROPRIETARY LIMITED

BARArchitects
Bredenkamp and Reid. Architecture, Interiors & Urban design

Drawing	010		
Sheet	ELEVATIONS 02_A3		
Date	2025-03-12	Scale	1 : 100
		Revision	D

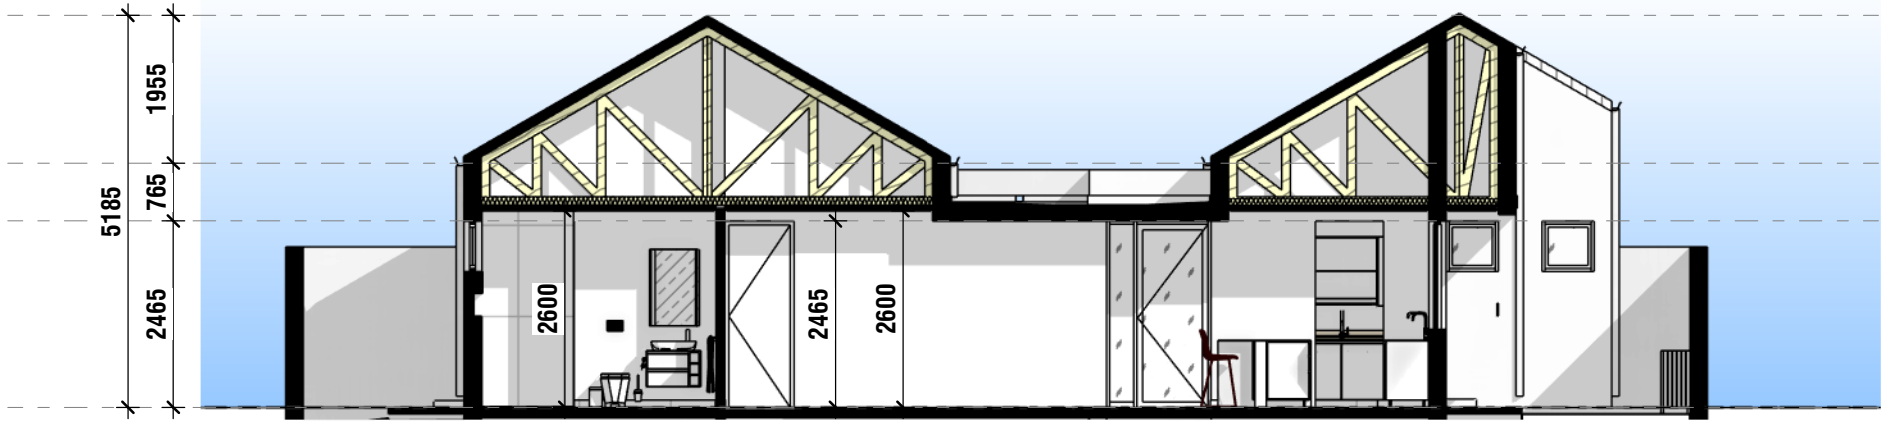

Section 1
SCALE: 1 : 100

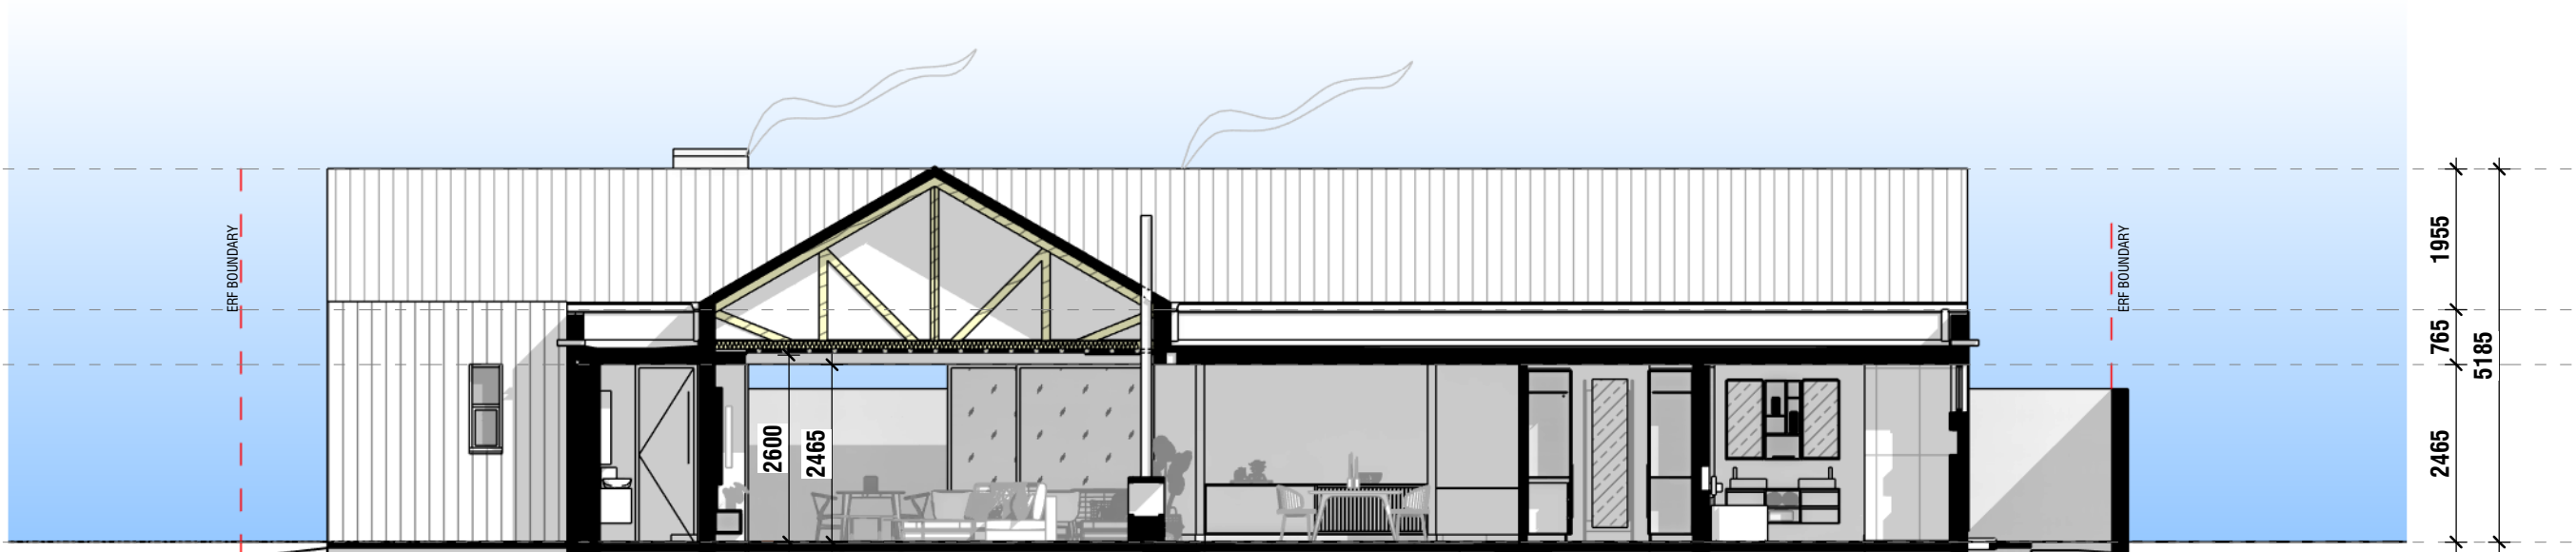

Section 2
SCALE: 1 : 100

General Notes

1. All work is to be done in accordance with the National Building Regulations.
2. All materials and workmanship are to comply with the relevant S.A.B.S codes and or the specified international codes where applicable in the - Architectural specifications. Where relevant South African National Standards, British Standards, BS codes of practice, Agrément Certificates applicable to the design exists, the recommendations and requirements of such documents to be considered a minimum standard for the works.
3. The contractor shall in all aspects of the works comply with the provisions of the Occupational Health and Safety Act, 1993 (Act No 85 of 1993) and any regulations promulgated in terms of that Act or the Factories Machinery and Building Works Act of 1941.
4. The contractor shall set up, document and maintain a quality assurance and quality control system, in accordance with SANS 9001/ISO 9001, able to be checked to the satisfaction of the Architect, that all materials and workmanship, whatever their sources, meet the requirements of the Specification. Should the Contractor or any of his sub-contractors be certified to the SANS 9000 family of standards then monitor these works accordingly.
5. This drawing must be read in conjunction with all the relevant drawings, schedules and specifications from Capita and all other consultants related to the project.
6. All portions of the works related to any service or consultant's information is to be done in accordance with the National Building Regulations.
7. This drawing is not to be scaled. Figured dimensions to be used.
8. All dimensions are in millimeters unless otherwise stated.
9. All dimensions and levels must be checked on site by the contractor before putting work in hand.
10. All work to be executed by competent persons qualified for the specific trade.
11. This drawings is copyright reserved and remains the property of BAR Architects.

REV	DATE	DRAWN	DESCRIPTION
A	2024-09-23	BAR	ISSUED FOR INFORMATION
B	2025-02-11	BAR	UNIT TYPE RENAMED FOR INFORMATION
C	2025-03-11	GM	ISSUED FOR INFORMATION
D	2025-03-12	GM	ISSUED FOR INFORMATION

Project Name

LSV - HOUSE TYPE B5
VIDA DEVELOPERS PROPRIETARY LIMITED

BARArchitects
Bredenkamp and Reid. Architecture, Interiors & Urban design

Drawing	011		
Sheet	SECTIONS		
Date	2025-03-12	Scale	1 : 100
Revision	D		